
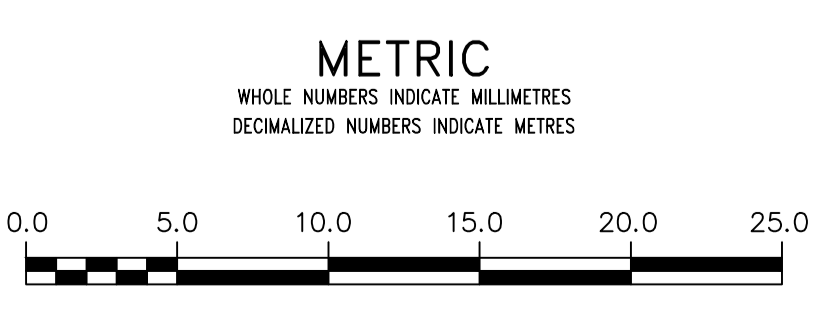


NOTE: CHAINAGES SHOWN ARE ALONG S. R. OF BURRIN AVENUE
STA. 1+000.000 = E. R. POWERS STREET

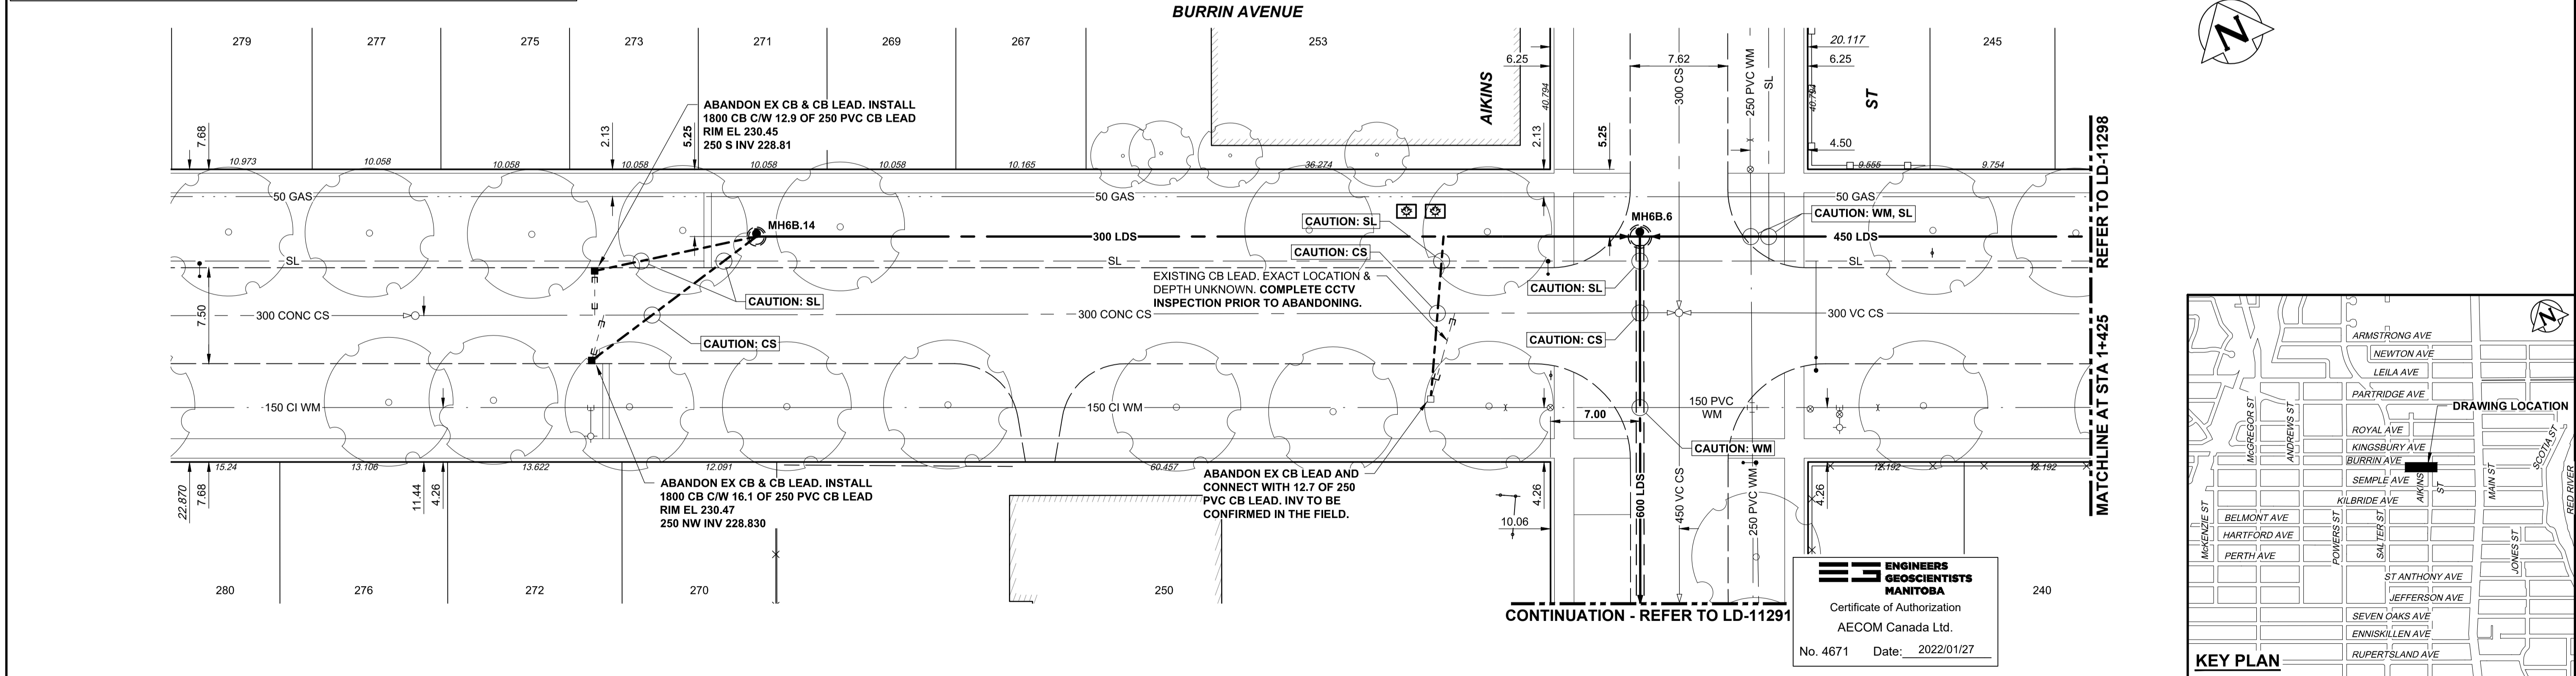

WARNING
IF POWER EQUIPMENT OR EXPLOSIVES ARE TO BE USED FOR EXCAVATION ON THIS PROJECT THE CONTRACTOR MUST:
1) NOTIFY THE GAS COMPANY OF THE PROPOSED LOCATION OF EXCAVATION.
2) TAKE PRECAUTION TO AVOID DAMAGE TO GAS COMPANY INSTALLATIONS.
SEE PROVINCIAL REGULATION 21072 FOR DETAILS

LOCATION APPROVED
UNDERGROUND STRUCTURES
SUPV. U/G STRUCTURES COMMITTEE DATE
NOTE:
LOCATION OF UNDERGROUND STRUCTURES AS SHOWN ARE BASED ON THE BEST INFORMATION AVAILABLE BUT NO GUARANTEE IS GIVEN THAT ALL EXISTING UTILITIES ARE SHOWN OR THAT THE GIVEN LOCATIONS ARE EXACT. CONFIRMATION OF EXISTENCE AND EXACT LOCATION OF ALL SERVICES MUST BE OBTAINED FROM THE INDIVIDUAL UTILITIES BEFORE PROCEEDING WITH CONSTRUCTION.

| B.M. ELEV. | | CONSTRUCTION COMPLETION DATE: YYYY MM DD | |
|------------|-------------------|--|-----|
| 0 | ISSUED FOR TENDER | 22/01/27 | ADL |
| NO. | REVISIONS | DATE | BY |

AECOM

| | | | |
|-------------|-----------------------------------|---------------------------|-----------|
| DESIGNED BY | JAT | CHECKED BY | MGM |
| DRAWN BY | ADL | APPROVED BY | KWF |
| SCALE: | HORIZONTAL 1:250 VERTICAL 1:50 | | |
| DATE | 2022 01 28 | RELEASED FOR CONSTRUCTION | K Zurek |
| | | DATE | Jan 27/22 |

ENGINEER'S SEAL
ORIGINAL SIGNED BY J. Thompson
27/01/22
CONSULTANT DRAWING NUMBER C-1009

THE CITY OF WINNIPEG
WATER AND WASTE DEPARTMENT
ENGINEERING DIVISION
JEFFERSON EAST COMBINED SEWER RELIEF
Contract 6B
BURRIN AVENUE
70m EAST OF SALTER STREET
TO 175m WEST OF MAIN STREET

SHEET 11 OF 13
CITY DRAWING NUMBER LD-11297

ENGINEERS GEOSCIENTISTS MANITOBA
Certificate of Authorization
AECOM Canada Ltd.
No. 4671 Date: 2022/01/27