
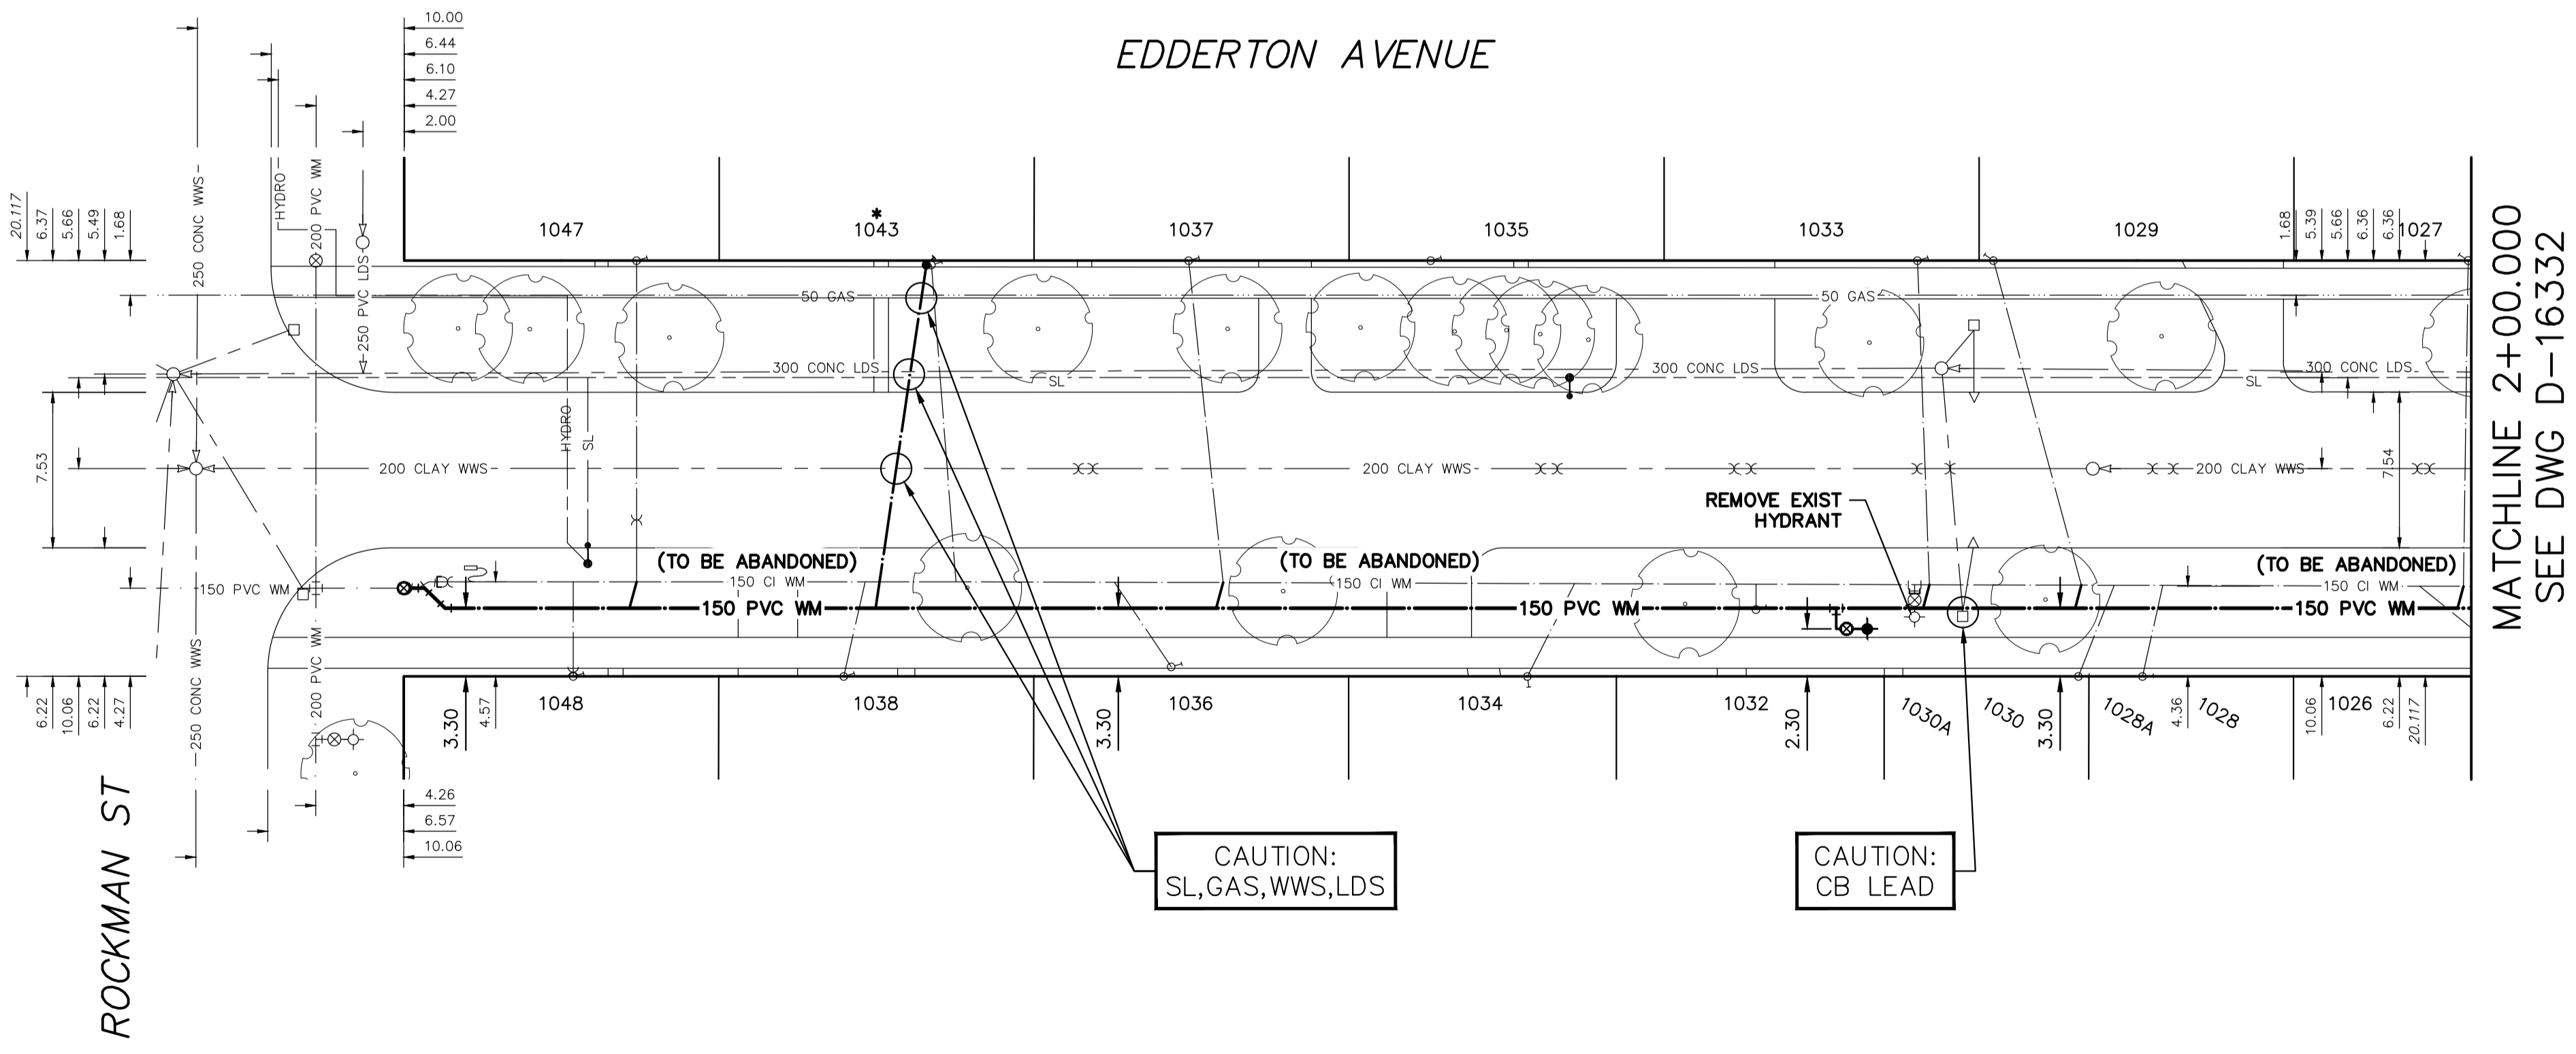


**WATER SERVICE INFORMATION**

ADDRESS	SIZE (mm) MATERIAL (STREET)	SIZE (mm) MATERIAL (PROP.)	SHORT & LONG MEASUREMENT	CORP LOCATION	REMARKS
1026 EDDERTON AVENUE RESIDENTIAL	-	-	3.00 WEL HSE 102.840 EEL ROCKMAN STREET	5.1 W OF S/C	RECONNECT SERVICE
1027 EDDERTON AVENUE RESIDENTIAL	20	20	1.92 WEL HSE 99.842 EEL ROCKMAN STREET	0.2 W OF S/C	RECONNECT SERVICE
1028 EDDERTON AVENUE RESIDENTIAL	20	20	OPP WL HSE 84.120 EEL ROCKMAN STREET	1.0 E OF S/C	RECONNECT SERVICE
1028A EDDERTON AVENUE RESIDENTIAL	20	20	OPP WL HSE 84.120 EEL ROCKMAN STREET	1.0 E OF S/C	RECONNECT SERVICE
1029 EDDERTON AVENUE RESIDENTIAL	20	20	0.96 WEL HSE 76.881 EEL ROCKMAN STREET	4.3 E OF S/C	RECONNECT SERVICE
1030 EDDERTON AVENUE RESIDENTIAL	20	20	OPP EL HSE 81.020 EEL ROCKMAN STREET	1.7 E OF S/C	RECONNECT SERVICE
1030A EDDERTON AVENUE RESIDENTIAL	20	20	OPP EL HSE 81.020 EEL ROCKMAN STREET	1.7 E OF S/C	RECONNECT SERVICE
1032 EDDERTON AVENUE RESIDENTIAL	20	20	4.31 WEL HSE 65.410 EEL ROCKMAN STREET	OPP OF S/C	RECONNECT SERVICE
1033 EDDERTON AVENUE RESIDENTIAL	20	20	1.38 WEL HSE 73.204 EEL ROCKMAN STREET	0.6 E OF S/C	RECONNECT SERVICE
1034 EDDERTON AVENUE RESIDENTIAL	20	20	3.74 WEL HSE 64.358 EEL ROCKMAN STREET	2.3 E OF S/C	RECONNECT SERVICE
1035 EDDERTON AVENUE RESIDENTIAL	-	20	2.57 WEL HSE 49.656 EEL ROCKMAN STREET	-	RECONNECT SERVICE
1036 EDDERTON AVENUE RESIDENTIAL	20	20	5.35 EWL BLDG 37.130 EEL ROCKMAN STREET	2.8 W OF S/C	RECONNECT SERVICE
1037 EDDERTON AVENUE RESIDENTIAL	20	20	2.69 WEL HSE 37.946 EEL ROCKMAN STREET	1.7 E OF S/C	RECONNECT SERVICE
1038 EDDERTON AVENUE RESIDENTIAL	20	20	1.63 WEL HSE 21.285 EEL ROCKMAN STREET	1.0 E OF S/C	RECONNECT SERVICE
1043 EDDERTON AVENUE RESIDENTIAL	20	20	1.18 WEL HSE 25.507 EEL ROCKMAN STREET	1.2 E OF S/C	RENEW TO R W/20 CU DUE TO TREE
1047 EDDERTON AVENUE RESIDENTIAL	20	20	OPP EL HSE 11.241 EEL ROCKMAN STREET	OPP OF S/C	RECONNECT SERVICE
1048 EDDERTON AVENUE RESIDENTIAL	-	20	1.57 WEL HSE 8.200 EEL ROCKMAN STREET	OPP OF S/C	RECONNECT SERVICE


\* SERVICES TO BE RENEWED TO R. ALL OTHERS TO BE RECONNECTED

NOTE: CHAINAGES SHOWN ARE ALONG S. R. OF EDDERTON AVENUE

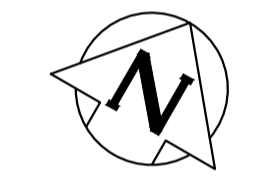

FOR INDEX SEE D-16133

NOTE: ALL VALVES TO BE INSTALLED CLOCKWISE TO CLOSE

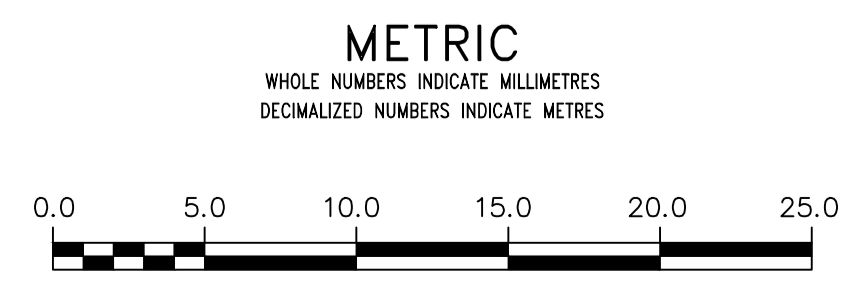

**WARNING**  
IF POWER EQUIPMENT OR EXPLOSIVES ARE TO BE USED FOR EXCAVATION ON THIS PROJECT THE CONTRACTOR MUST:  
1) NOTIFY THE GAS COMPANY OF THE PROPOSED LOCATION OF EXCAVATION.  
2) TAKE PRECAUTION TO AVOID DAMAGE TO GAS COMPANY INSTALLATIONS.  
SEE PROVINCIAL REGULATION 210/72 FOR DETAILS

**UNDERGROUND STRUCTURES**  
SUPV. U/G STRUCTURES COMMITTEE DATE  
NOTE:  
LOCATION OF UNDERGROUND STRUCTURES AS SHOWN ARE BASED ON THE BEST INFORMATION AVAILABLE BUT NO GUARANTEE IS GIVEN THAT ALL EXISTING UTILITIES ARE SHOWN OR THAT THE GIVEN LOCATIONS ARE EXACT. CONFIRMATION OF EXISTENCE AND EXACT LOCATION OF ALL SERVICES MUST BE OBTAINED FROM THE INDIVIDUAL UTILITIES BEFORE PROCEEDING WITH CONSTRUCTION.

VERTICAL DATUM: CGVD28 (HT2.0 Geoid)  
HORIZONTAL DATUM: NAD83 (June 1990), Zone 14

NO.	REVISIONS	DATE	BY

DESIGNED BY	RG	CHECKED BY	SC
DRAWN BY	AOM	APPROVED BY	KZ
SCALE:		RELEASED FOR CONSTRUCTION	
HORIZONTAL	1:250		
VERTICAL	1:50		
DATE	2022 07 14	DATE	
PLOT DATE:	2022 07 14		

ENGINEER'S SEAL  
CONSULTANT DRAWING NUMBER

**THE CITY OF WINNIPEG**  
WATER AND WASTE DEPARTMENT  
ENGINEERING DIVISION

2022 WATER MAIN RENEWALS  
CONTRACT 12  
EDDERTON AVENUE  
ROCKMAN STREET TO  
87 E OF ROCKMAN STREET

SHEET 4 OF 14  
CITY DRAWING NUMBER  
D-16331