


**A SECTION**  
P3-D101 SCALE: 1:75



**B SECTION**  
P3-D101 SCALE: 1:75

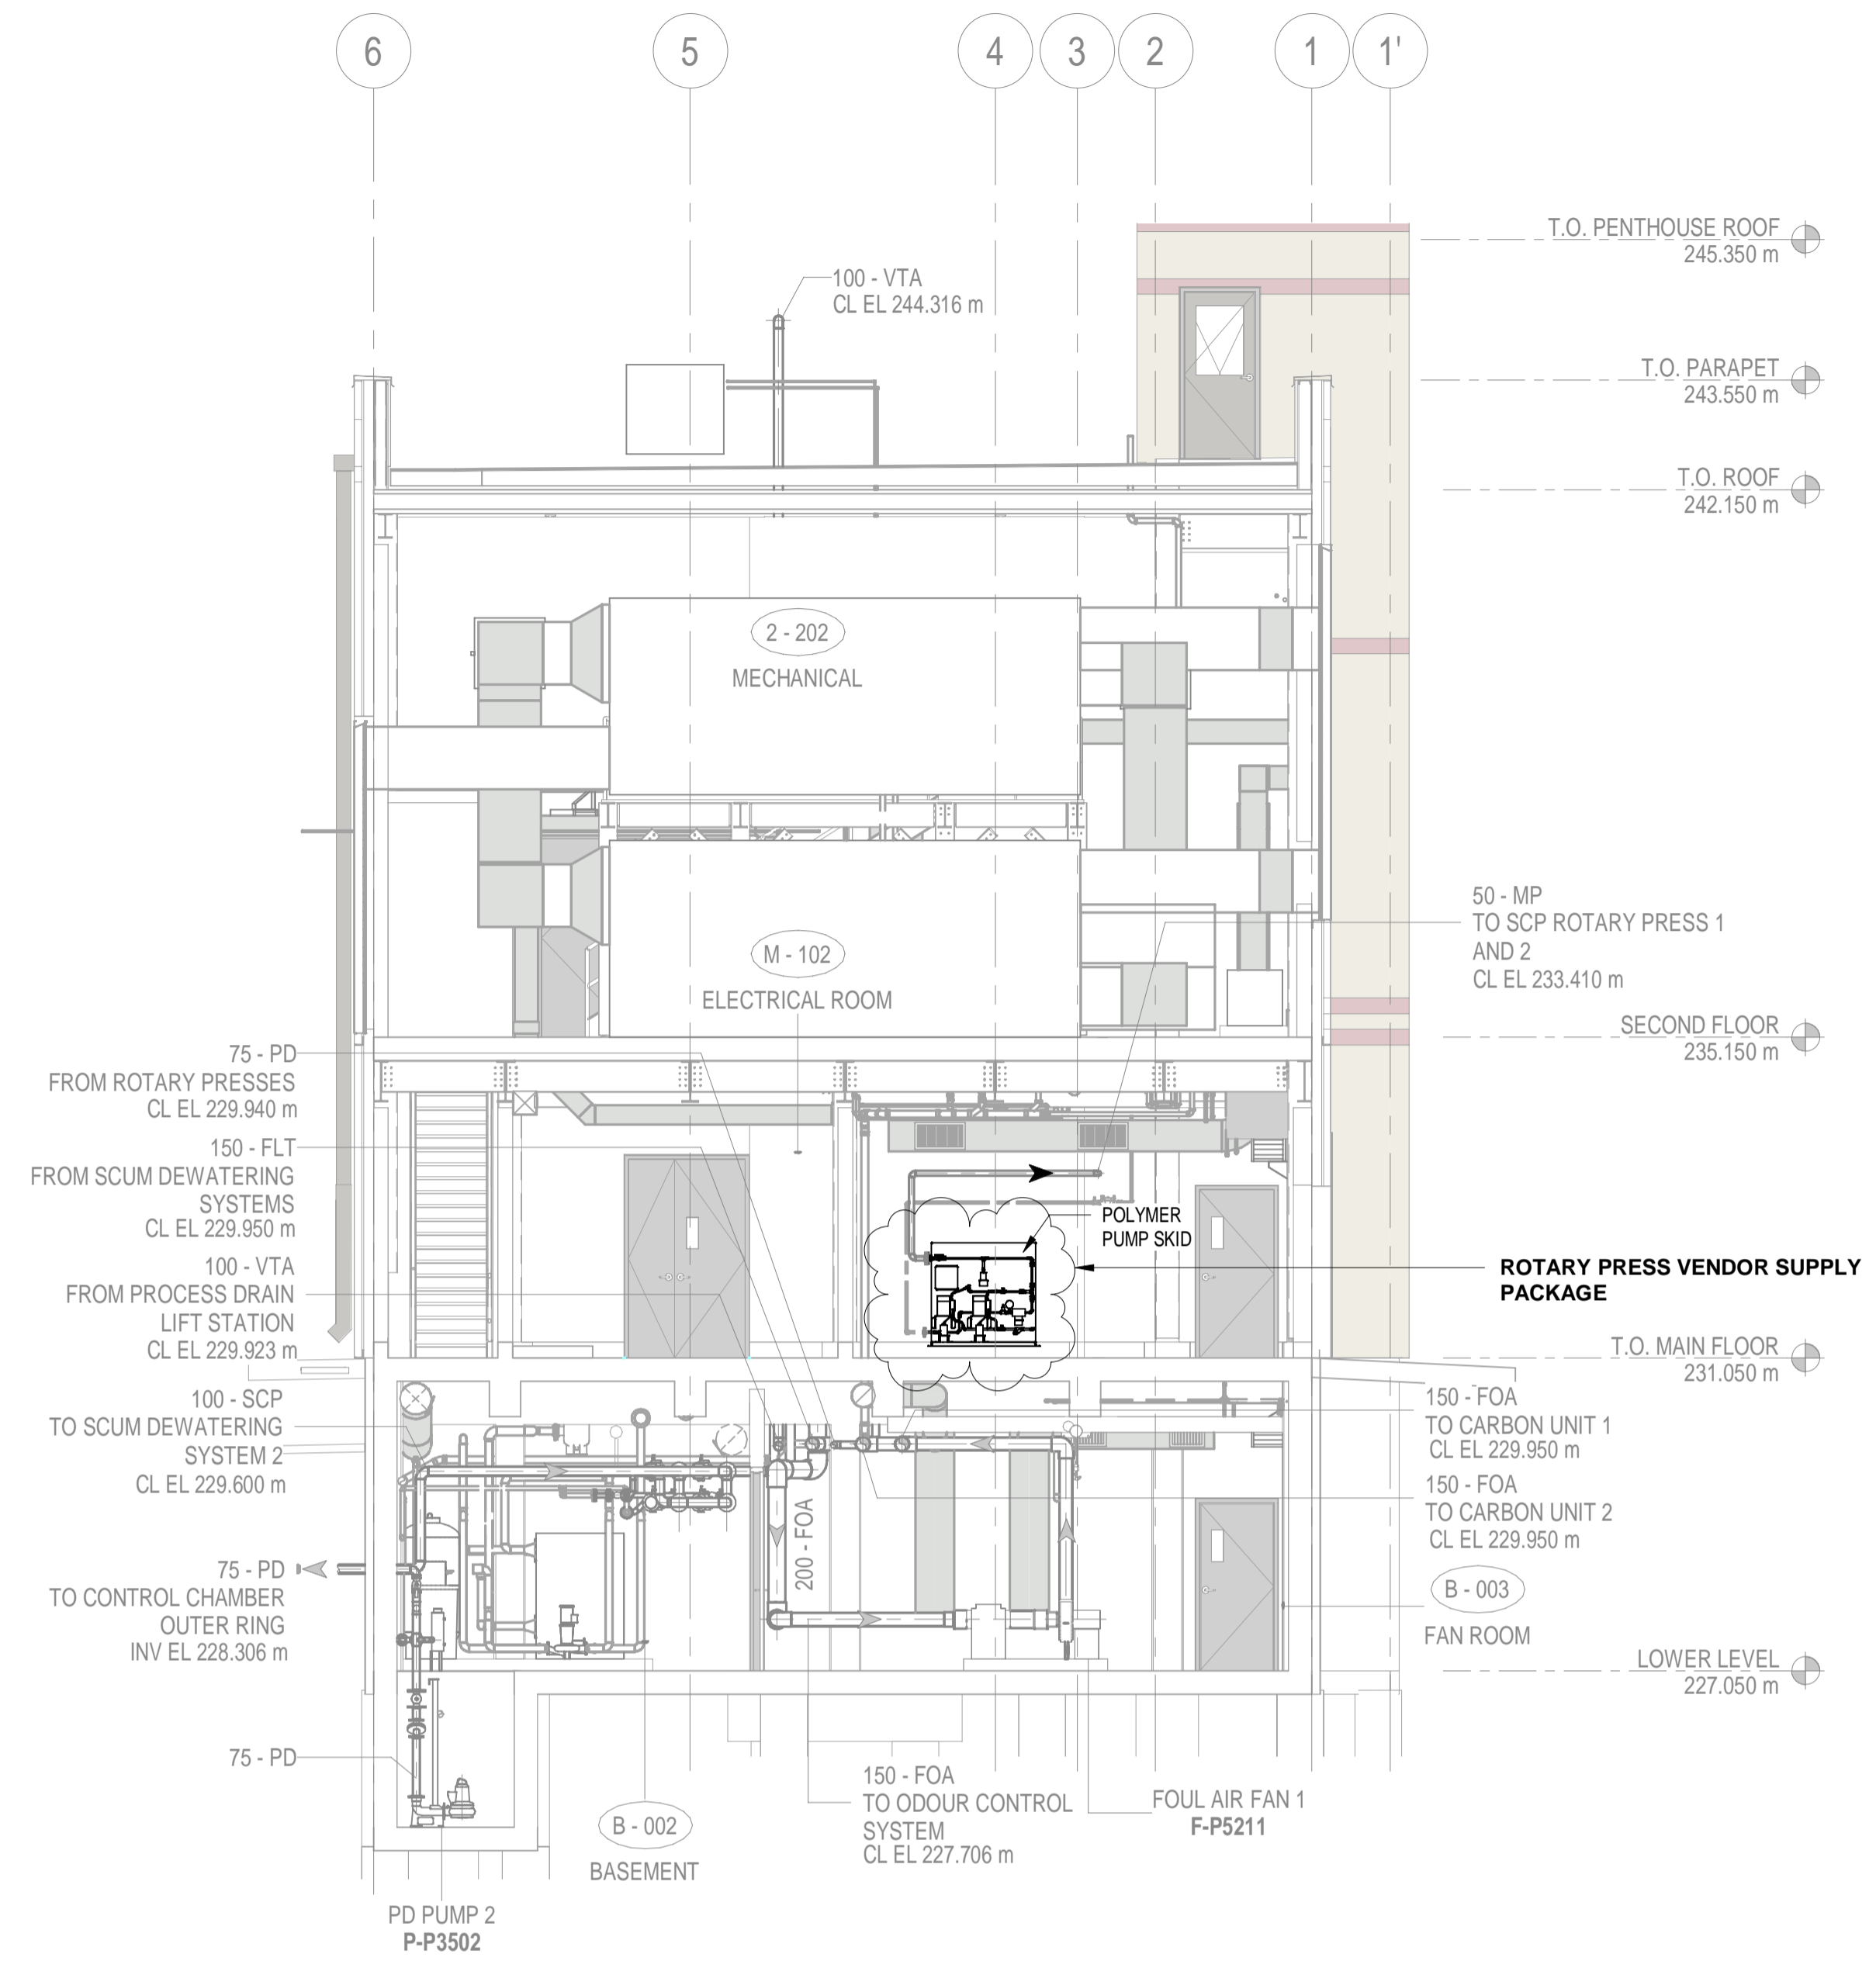

DRAFT

FOR REFERENCE ONLY

<b>AECOM</b>				ENGINEER'S SEAL	
DESIGNED BY: MK		CHECKED BY: PB		<b>PRELIMINARY</b>  <b>NOT TO BE USED FOR CONSTRUCTION</b>	
DRAWN BY: ES		APPROVED BY: NW			
SCALE: 1:75		RELEASED FOR CONSTRUCTION BY:			
DATE: 2021-06-07		DATE:			
ISSUED FOR TENDER OF ROTARY PRESS SUPPLY		2022-12-15		CONSULTANT NO.: P3-D301A	
NO. REVISIONS		DATE		DESIGN/CHECK	
				<b>THE CITY OF WINNIPEG</b> WATER AND WASTE DEPARTMENT NORTH END SEWAGE TREATMENT PLANT REQUEST FOR PROPOSALS FOR SUPPLY OF ROTARY PRESS & APPURTENANCES GENERAL ARRANGEMENT SCUM DEWATERING BUILDING SECTIONS	
CITY DRAWING NUMBER				SHEET	
				REV. 0	
				SIZE A1	