



**WATER SERVICE INFORMATION**

ADDRESS	SIZE (mm) MATERIAL (STREET)	SIZE (mm) MATERIAL (PROP.)	SHORT & LONG MEASUREMENT	CORP LOCATION	REMARKS
180 RUE YOUVILLE RESIDENTIAL	-	20 LEAD	1.67 WEL HSE	-	RECONNECT SERVICE
170 RUE YOUVILLE RESIDENTIAL	-	20 CU	6.820 EEL RUE YOUVILLE	-	-
425 DUBUC ST RESIDENTIAL	20 CU	20 CU	11.26 SNL HSE	-	OUTSIDE WORK LIMITS
426 DUBUC ST RESIDENTIAL	20 CU	20 CU	17.210 EEL RUE YOUVILLE	-	-
427 DUBUC ST RESIDENTIAL	20 CU	20 CU	4.56 WEL HSE	OPP OF S/C	RECONNECT SERVICE
430 DUBUC ST RESIDENTIAL	20 CU	20 CU	14.650 EEL RUE YOUVILLE	-	-
431 DUBUC ST RESIDENTIAL	20 CU	20 CU	7.06 EWL HSE	OPP OF S/C	RECONNECT SERVICE
432 DUBUC ST RESIDENTIAL	20 CU	20 CU	21.740 EEL RUE YOUVILLE	-	-
433 DUBUC ST RESIDENTIAL	20 CU	20 CU	2.32 WEL HSE	-	RECONNECT SERVICE
434 DUBUC ST RESIDENTIAL	20 CU	20 CU	28.380 EEL RUE YOUVILLE	-	-
435 DUBUC ST RESIDENTIAL	20 CU	20 CU	4.92 EWL HSE	0.9 W OF S/C	RECONNECT SERVICE
436 DUBUC ST RESIDENTIAL	20 CU	20 CU	31.230 EEL RUE YOUVILLE	-	-
437 DUBUC ST RESIDENTIAL	20 CU	20 CU	1.97 WEL HSE	-	RECONNECT SERVICE
438 DUBUC ST RESIDENTIAL	20 CU	20 CU	43.780 EEL RUE YOUVILLE	-	-
442 DUBUC ST RESIDENTIAL	20 CU	20 CU	2.80 WEL HSE	-	RECONNECT SERVICE
443 DUBUC ST RESIDENTIAL	20 CU	20 CU	45.250 EEL RUE YOUVILLE	-	-
444 DUBUC ST RESIDENTIAL	20 CU	20 CU	5.13 WEL HSE	-	RECONNECT SERVICE
445 DUBUC ST RESIDENTIAL	20 CU	20 CU	48.140 EEL RUE YOUVILLE	-	-
446 DUBUC ST RESIDENTIAL	20 CU	20 CU	5.43 EWL HSE	-	RECONNECT SERVICE
447 DUBUC ST RESIDENTIAL	20 CU	20 CU	60.930 EEL RUE YOUVILLE	-	-
448 DUBUC ST RESIDENTIAL	20 CU	20 CU	4.65 SNL HSE	-	RECONNECT SERVICE
449 DUBUC ST RESIDENTIAL	20 CU	20 CU	56.490 EEL RUE YOUVILLE	-	-
450 DUBUC ST RESIDENTIAL	20 CU	20 CU	0.68 WEL HSE	-	RECONNECT SERVICE
451 DUBUC ST RESIDENTIAL	20 CU	20 CU	71.280 EEL RUE YOUVILLE	-	-
452 DUBUC ST RESIDENTIAL	20 CU	20 CU	2.31 SNL HSE	-	RECONNECT SERVICE
453 DUBUC ST RESIDENTIAL	20 CU	20 CU	22.410 WEL DUPONT ST	-	-
454 DUBUC ST RESIDENTIAL	20 CU	20 CU	2.50 WEL HSE	-	RECONNECT SERVICE
455 DUBUC ST RESIDENTIAL	20 CU	20 CU	6.620 WEL DUPONT ST	-	-


• SERVICES TO BE RENEWED TO R. ALL OTHERS TO BE RECONNECTED

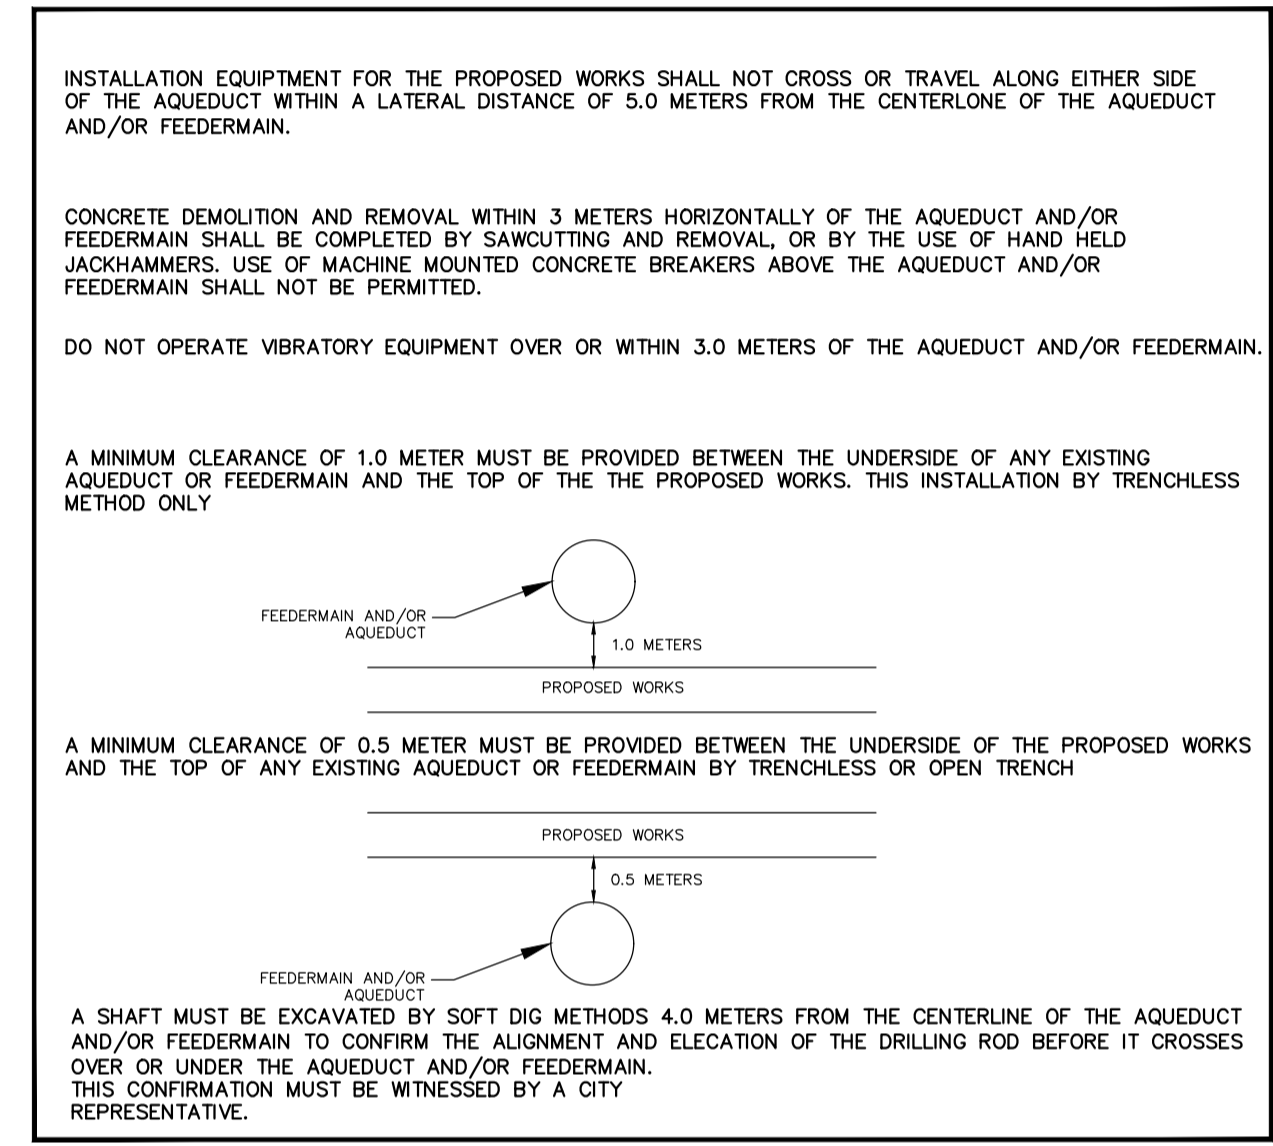

NOTE: CHAINAGES SHOWN ARE ALONG N. R. OF DUBUC STREET

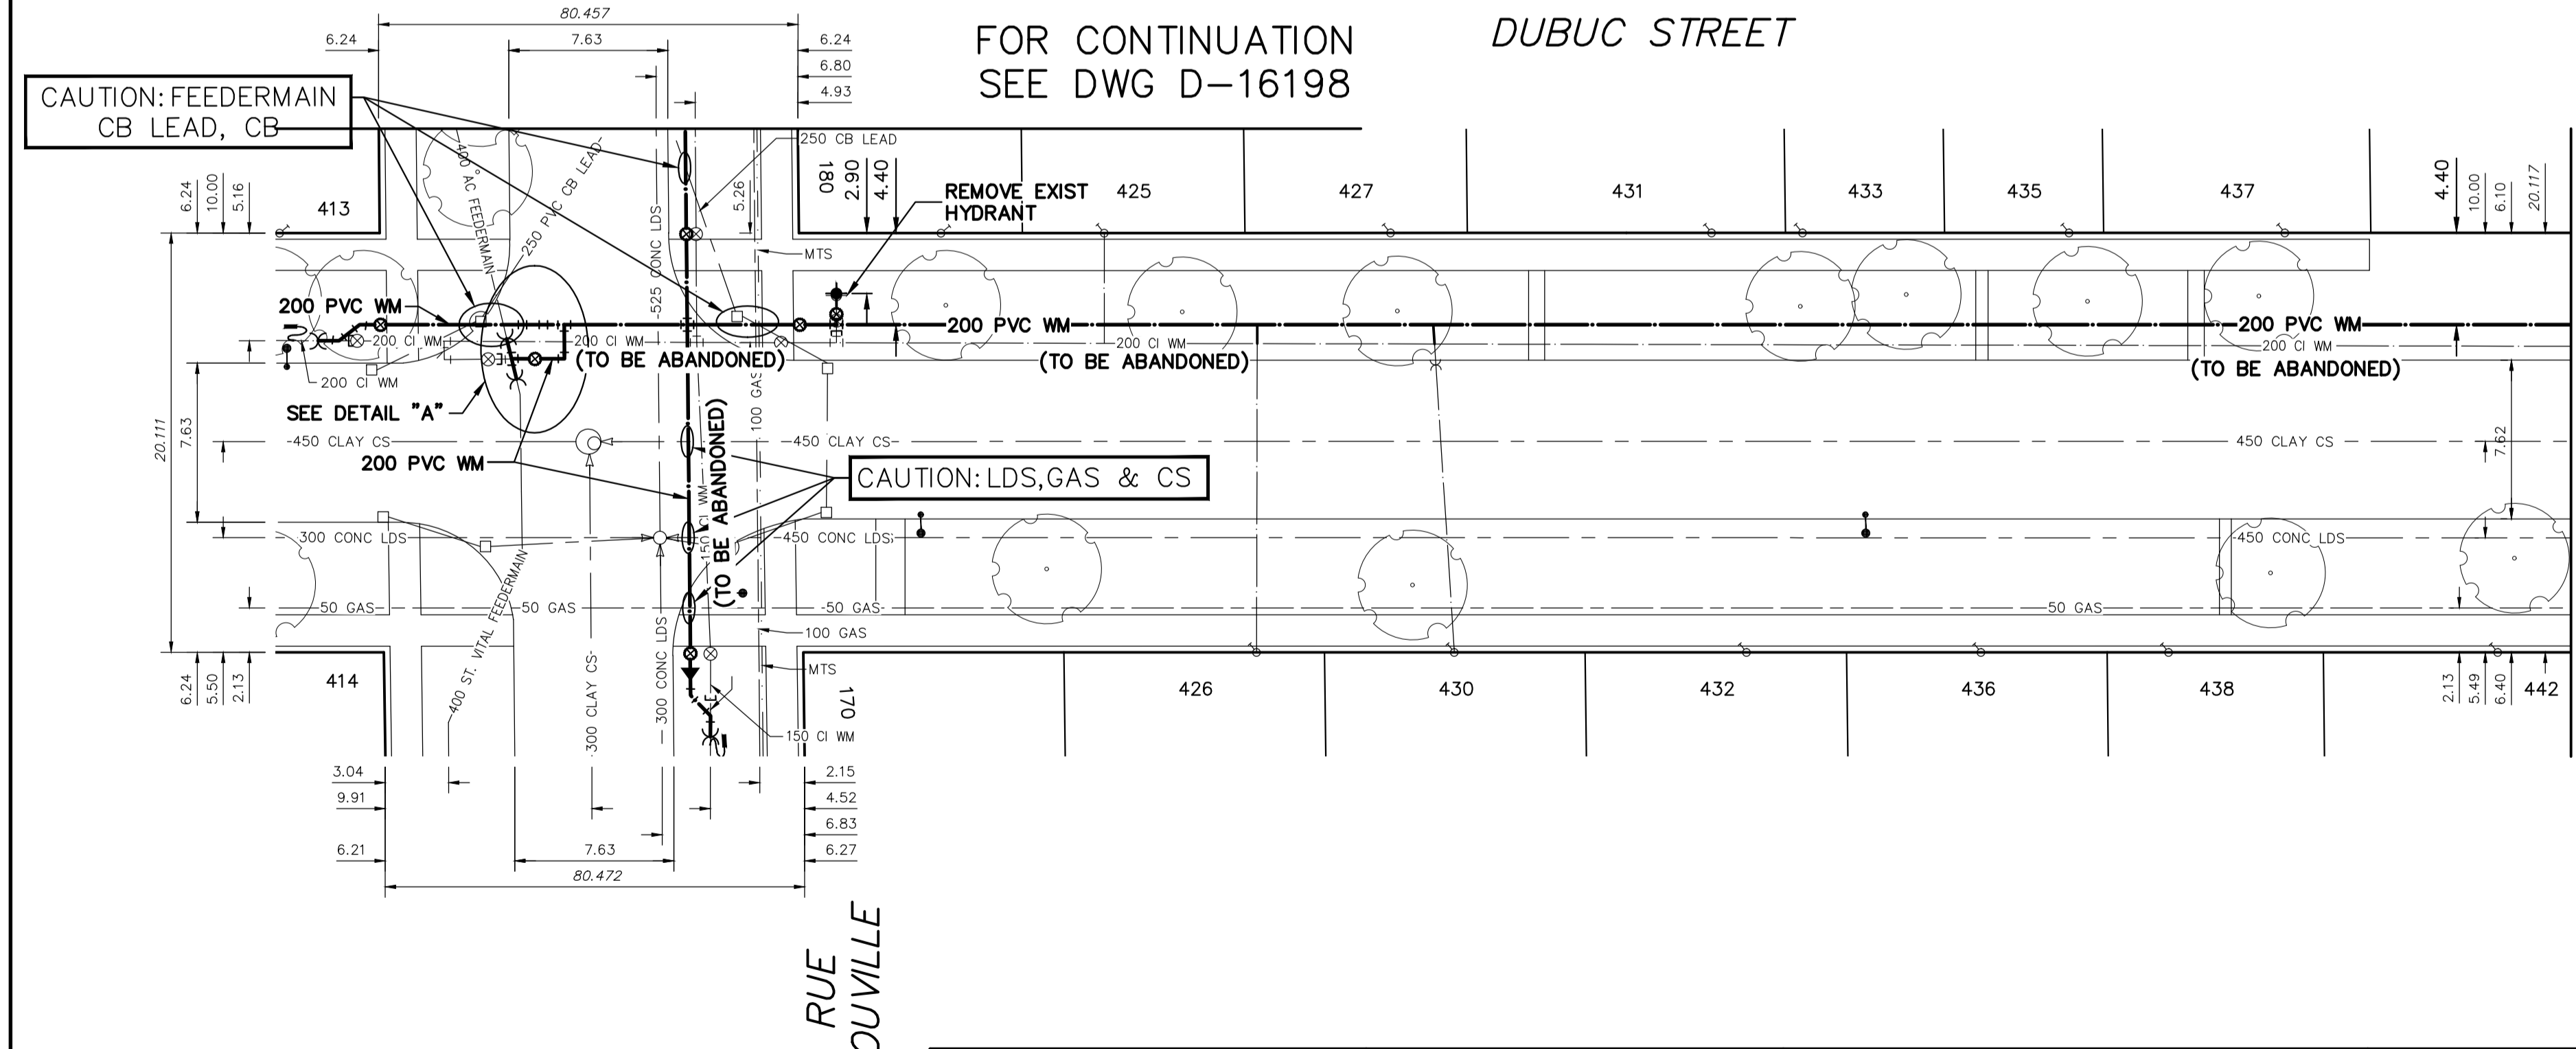


MATCHLINE 1+85.00 SEE DWG D-16193

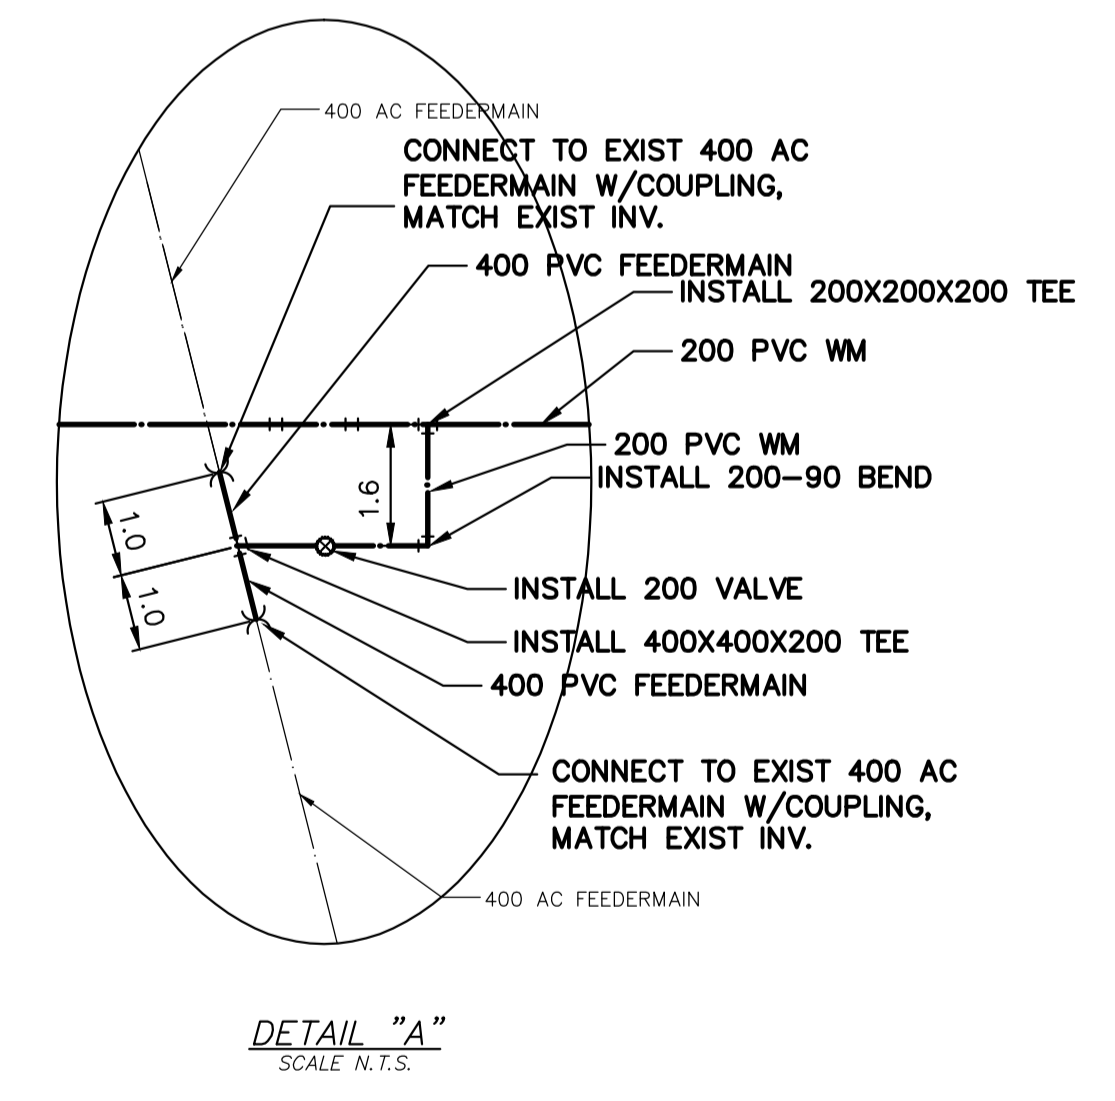

FOR INDEX SEE D-16187

NOTE: ALL VALVES TO BE INSTALLED CLOCKWISE TO CLOSE

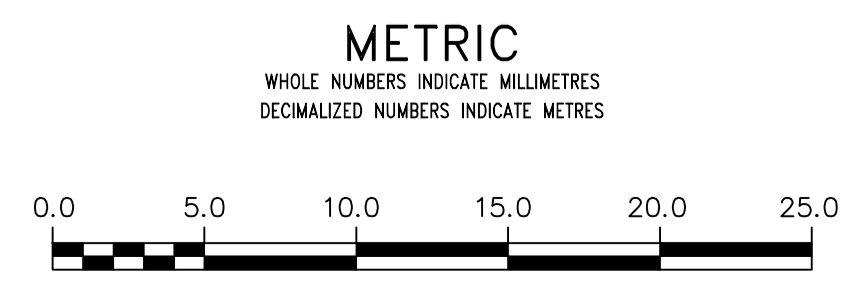

**WARNING**

IF POWER EQUIPMENT OR EXPLOSIVES ARE TO BE USED FOR EXCAVATION ON THIS PROJECT THE CONTRACTOR MUST:

- 1) NOTIFY THE GAS COMPANY OF THE PROPOSED LOCATION OF EXCAVATION.
- 2) TAKE PRECAUTION TO AVOID DAMAGE TO GAS COMPANY INSTALLATIONS.

SEE PROVINCIAL REGULATION 210/72 FOR DETAILS

**LOCATION APPROVED UNDERGROUND STRUCTURES**

SUPV. U/G STRUCTURES COMMITTEE DATE

NOTE:  
LOCATION OF UNDERGROUND STRUCTURES AS SHOWN ARE BASED ON THE BEST INFORMATION AVAILABLE BUT NO GUARANTEE IS GIVEN THAT ALL EXISTING UTILITIES ARE SHOWN OR THAT THE GIVEN LOCATIONS ARE EXACT. CONFIRMATION OF EXISTENCE AND EXACT LOCATION OF ALL SERVICES MUST BE OBTAINED FROM THE INDIVIDUAL UTILITIES BEFORE PROCEEDING WITH CONSTRUCTION.

VERTICAL DATUM: CGVD28 (HT2.0 Geoid)  
HORIZONTAL DATUM: NAD83 (June 1990), Zone 14

NO.	REVISIONS	DATE	BY

DESIGNED BY	RG	CHECKED BY	SC
DRAWN BY	AJ	APPROVED BY	KZ
SCALE:		RELEASED FOR CONSTRUCTION	
HORIZONTAL	1:250		
VERTICAL	1:50		
DATE	2022 03 08	DATE	

PLOT DATE: 2022 03 08

ENGINEER'S SEAL

CONSULTANT DRAWING NUMBER

**THE CITY OF WINNIPEG**  
WATER AND WASTE DEPARTMENT  
ENGINEERING DIVISION

2022 WATER MAIN RENEWALS  
CONTRACT 11  
DUBUC STREET  
RUE YOUVILLE TO  
85 E OF RUE YOUVILLE

SHEET 7 OF 13  
CITY DRAWING NUMBER  
D-16192