


- NOTES:**
1. ALL TEMPORARY SIGNAGE AND TRAFFIC CONTROL TO BE IN ACCORDANCE WITH THE LATEST EDITION OF THE MANUAL OF TEMPORARY TRAFFIC CONTROL ON CITY STREETS.
 2. CONTRACTOR TO MAINTAIN VEHICLE ACCESS TO ALL SIDE STREETS, PRIVATE APPROACHES AT ALL TIMES UNLESS NOTED BY THE CONTRACT ADMINISTRATOR. ANY DISRUPTION TO BE APPROVED BY THE CONTRACT ADMINISTRATOR AND CONTRACTOR TO ADVISE OWNER.
 3. PROPERLY EQUIPPED FLAG PERSONS ARE REQUIRED WHEN MOVING ANY CONSTRUCTION VEHICLES INTO OR OUT OF TRAFFIC.
 4. CONTRACTOR TO INSTALL AND MAINTAIN ALL REQUIRED SIGNAGE. CONTRACTOR IS RESPONSIBLE FOR TRAFFIC CONTROL SIGNAGE AND REGULATORY SIGNAGE, WHICH INCLUDES POSTING PARKING RESTRICTIONS FOR CONSTRUCTION ACCESS.
 5. WESTBOUND BARREL TAPER EAST OF SAULTEAUX CRESCENT TO BE 40m IN LENGTH.
 6. SPACING BETWEEN CONSTRUCTION AHEAD AND LANE DROP SIGN, AND BETWEEN LANE DROP SIGN AND KEEP RIGHT SIGN TO BE 50m IN LENGTH EACH.
 7. TYPICAL SPACING BETWEEN POLYPOSTS IS 9m.
 8. RESTORE/CONSTRUCT MEDIANS AS REQUIRED AT COMPLETION OF STAGE 2.

LOCATION APPROVED UNDERGROUND STRUCTURES			
SUPV. U/G STRUCTURES COMMITTEE	DATE		
NOTE: LOCATION OF UNDERGROUND STRUCTURES AS SHOWN ARE BASED ON THE BEST INFORMATION AVAILABLE. BUT NO GUARANTEE IS GIVEN THAT ALL EXISTING UTILITIES ARE SHOWN OR THAT THE GIVEN LOCATIONS ARE EXACT. CONFIRMATION OF EXISTENCE AND EXACT LOCATION OF ALL SERVICES MUST BE OBTAINED FROM THE INDIVIDUAL UTILITIES BEFORE PROCEEDING WITH CONSTRUCTION.			
B.M. ELEV.	#1 - 74M631 - el: 238.254 - Tdlt. In E. wall adjacent to Main Entrance of Boeing of Canada Bldg., No. 99 Murray Park Rd., 0.7 m N. of S.E. Cor. of main entrance.		
0	ISSUED FOR TENDER	03/19/2022	BC
A	ISSUED FOR REVIEW	02/11/2022	BC
NO. REVISIONS	DATE	BY	DATE
			FEB 11, 2022

AECOM	
DESIGNED BY: BC	CHECKED BY: RC
DRAWN BY: JT	APPROVED BY:
HOR. SCALE: 1:250	RELEASED FOR CONSTRUCTION BY:
VERTICAL: N/A	
DATE: FEB 11, 2022	DATE:

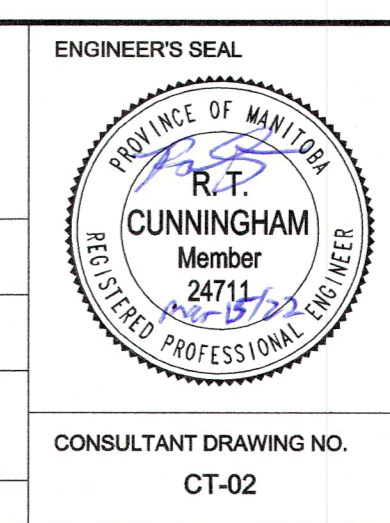

THE CITY OF WINNIPEG
PUBLIC WORKS DEPARTMENT
ENGINEERING DIVISION

2022 INDUSTRIAL STREET RENEWAL PROGRAM

MURRAY PARK ROAD - STA 1+000 TO SAULTEAUX CRESCENT CONSTRUCTION SIGNAGE AND STAGING STAGE 2

CITY DRAWING NUMBER: SHEET 02 OF 20

CONSULTANT DRAWING NO. CT-02