
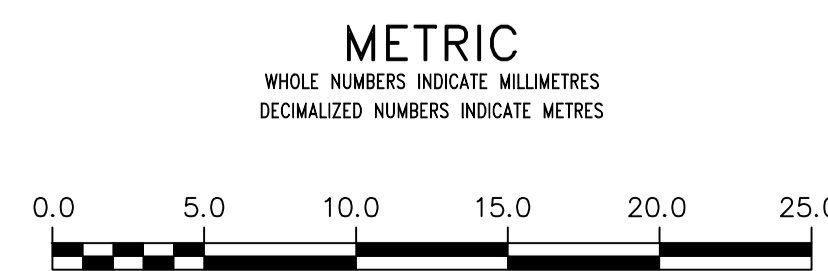


WATER SERVICE INFORMATION					
ADDRESS	SIZE (mm) MATERIAL (STREET)	SIZE (mm) (PROP.)	SHORT & LONG MEASUREMENT	LINEAR DISTANCE (1) CORP LOCATION (2)	REMARKS
* 849 REDWOOD AVE RESIDENTIAL	20 CU	12 LEAD	1.61 EEL HSE	OPP S/C	RENEW TO R W/20 CU W/ED W/847
850 REDWOOD AVE RESIDENTIAL	20 CU	12 LEAD	57.000 EEL SINCLAIR ST	OPP S/C	RECONNECT SERVICE
852 REDWOOD AVE RESIDENTIAL	20 CU	12 LEAD	53.950 EEL SINCLAIR ST	OPP S/C	RECONNECT SERVICE
854 REDWOOD AVE RESIDENTIAL	20 CU	12 LEAD	0.66 WEL HSE	OPP S/C	RECONNECT SERVICE
856 REDWOOD AVE RESIDENTIAL	20 CU	12 LEAD	47.550 EEL SINCLAIR ST	OPP S/C	RECONNECT SERVICE
857 REDWOOD AVE RESIDENTIAL	20 CU	12 LEAD	5.69 WEL HSE	0.9 E OF S/C	RECONNECT SERVICE
858 REDWOOD AVE RESIDENTIAL	20 CU	12 LEAD	34.740 EEL SINCLAIR ST	OPP S/C	RECONNECT SERVICE
859 REDWOOD AVE RESIDENTIAL	20 CU	12 LEAD	2.15 EEL HSE	OPP S/C	RECONNECT SERVICE
861 REDWOOD AVE RESIDENTIAL	12 LEAD	12 LEAD	32.290 EEL SINCLAIR ST	OPP S/C	RENEW TO R W/20 CU
863 REDWOOD AVE RESIDENTIAL	20 CU	12 LEAD	4.02 WEL HSE	OPP S/C	RECONNECT SERVICE
865 REDWOOD AVE RESIDENTIAL	20 CU	12 LEAD	30.480 EEL SINCLAIR ST	OPP S/C	RECONNECT SERVICE
866 REDWOOD AVE RESIDENTIAL	20 CU	12 LEAD	3.79 WEL HSE	0.5 E OF S/C	RECONNECT SERVICE
868 REDWOOD AVE RESIDENTIAL	20 CU	12 LEAD	36.650 EEL SINCLAIR ST	OPP S/C	RECONNECT SERVICE
871 REDWOOD AVE RESIDENTIAL	20 CU	12 LEAD	1.81 WEL HSE	OPP S/C	RENEW TO R W/20 CU
873 REDWOOD AVE RESIDENTIAL	20 CU	12 LEAD	30.480 EEL SINCLAIR ST	OPP S/C	RECONNECT SERVICE
874 REDWOOD AVE RESIDENTIAL	20 CU	12 LEAD	22.560 EEL SINCLAIR ST	OPP S/C	RECONNECT SERVICE
875 REDWOOD AVE RESIDENTIAL	20 CU	12 LEAD	4.20 WEL BLDG	3.0 E OF S/C	RECONNECT SERVICE
876 REDWOOD AVE RESIDENTIAL	20 CU	12 LEAD	12.500 EEL SINCLAIR ST	OPP S/C	RECONNECT SERVICE
877 REDWOOD AVE RESIDENTIAL	20 CU	12 LEAD	6.27 WEL BLDG	0.3 W OF S/C	RECONNECT SERVICE
878 REDWOOD AVE RESIDENTIAL	20 CU	12 LEAD	17.980 EEL SINCLAIR ST	OPP S/C	RECONNECT SERVICE
879 REDWOOD AVE RESIDENTIAL	20 CU	12 LEAD	1.93 EEL HSE	OPP S/C	RECONNECT SERVICE
880 REDWOOD AVE RESIDENTIAL	25 CU	25 CU	17.680 EEL SINCLAIR ST	OPP S/C	RECONNECT SERVICE SERVICED OF SINCLAIR ST
881 REDWOOD AVE RESIDENTIAL	20 CU	12 LEAD	8.530 REDWOOD AVE	OPP S/C	RECONNECT SERVICE
882 REDWOOD AVE RESIDENTIAL	20 CU	12 LEAD	5.42 WEL HSE	2.4 W OF S/C	RECONNECT SERVICE
883 REDWOOD AVE RESIDENTIAL	20 CU	12 LEAD	18.590 WML SINCLAIR ST	OPP S/C	RECONNECT SERVICE
884 REDWOOD AVE RESIDENTIAL	20 CU	12 LEAD	2.90 WEL BLDG	0.3 E OF S/C	RECONNECT SERVICE
885 REDWOOD AVE RESIDENTIAL	20 CU	12 LEAD	5.640 WML SINCLAIR ST	OPP S/C	RECONNECT SERVICE
886 REDWOOD AVE RESIDENTIAL	20 CU	12 LEAD	0.46 WEL BLDG	1.2 W OF S/C	RECONNECT SERVICE
887 REDWOOD AVE RESIDENTIAL	20 CU	12 LEAD	20.120 WML SINCLAIR ST	OPP S/C	RECONNECT SERVICE

(1) LINEAR DISTANCE FROM THE S/C TO THE CORP USED ALONG BENDS & CURVED R.O.W.
(2) DIRECTION FROM S/C.
* SERVICES TO BE RENEWED TO R. ALL OTHERS TO BE RECONNECTED

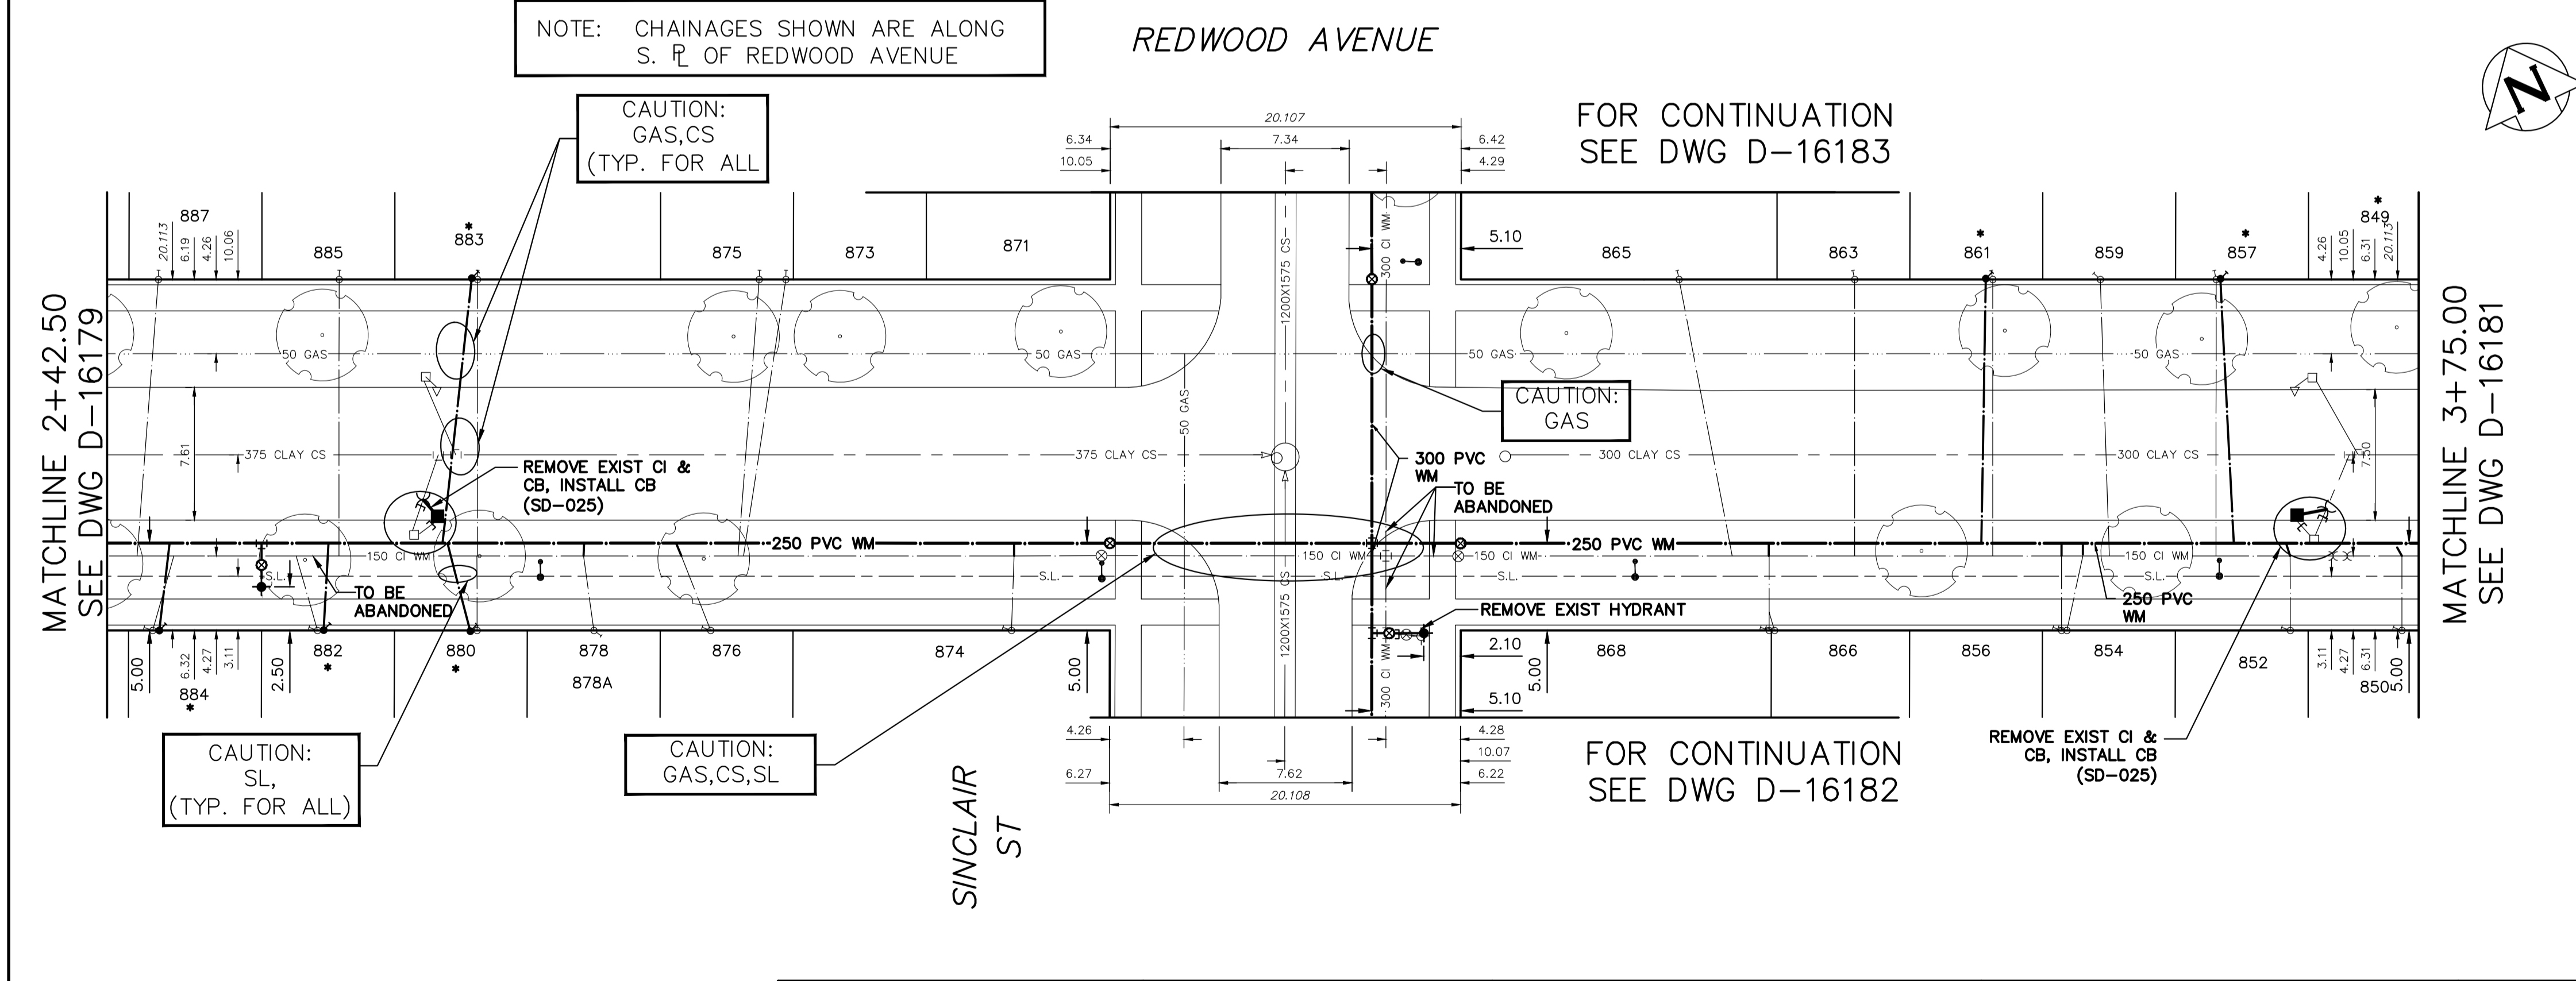

WARNING
IF POWER EQUIPMENT OR EXPLOSIVES ARE TO BE USED FOR EXCAVATION ON THIS PROJECT THE CONTRACTOR MUST:
1) NOTIFY THE GAS COMPANY OF THE PROPOSED LOCATION OF EXCAVATION.
2) TAKE PRECAUTION TO AVOID DAMAGE TO GAS COMPANY INSTALLATIONS.
SEE PROVINCIAL REGULATION 210/72 FOR DETAILS

LOCATION APPROVED
UNDERGROUND STRUCTURES
SUPV. U/G STRUCTURES COMMITTEE DATE _____
NOTE:
LOCATION OF UNDERGROUND STRUCTURES AS SHOWN ARE BASED ON THE BEST INFORMATION AVAILABLE BUT NO GUARANTEE IS GIVEN THAT ALL EXISTING UTILITIES ARE SHOWN OR THAT THE GIVEN LOCATIONS ARE EXACT. CONFIRMATION OF EXISTENCE AND EXACT LOCATION OF ALL SERVICES MUST BE OBTAINED FROM THE INDIVIDUAL UTILITIES BEFORE PROCEEDING WITH CONSTRUCTION.

VERTICAL DATUM: CGVD28 (HT2.0 Geoid)			
HORIZONTAL DATUM: NAD83 (June 1980), Zone 14			
DESIGNED BY	JB	CHECKED BY	SC
DRAWN BY	AJ	APPROVED BY	KZ
SCALE:		RELEASED FOR CONSTRUCTION	
HORIZONTAL	1:250		
VERTICAL	1:50		
NO.	REVISIONS	DATE	BY
PLOT DATE: 2022 04 28			

ENGINEER'S SEAL	
CONSULTANT DRAWING NUMBER	

THE CITY OF WINNIPEG
WATER AND WASTE DEPARTMENT
ENGINEERING DIVISION

2022 WATER MAIN RENEWALS
CONTRACT 7
REDWOOD AVENUE
55.5 W OF SINCLAIR STREET TO
74 E OF SINCLAIR STREET

SHEET 4 OF 9
CITY DRAWING NUMBER
D-16180