


NOTE: CHAINAGES SHOWN ARE ALONG S. R. OF HARTFORD AVE

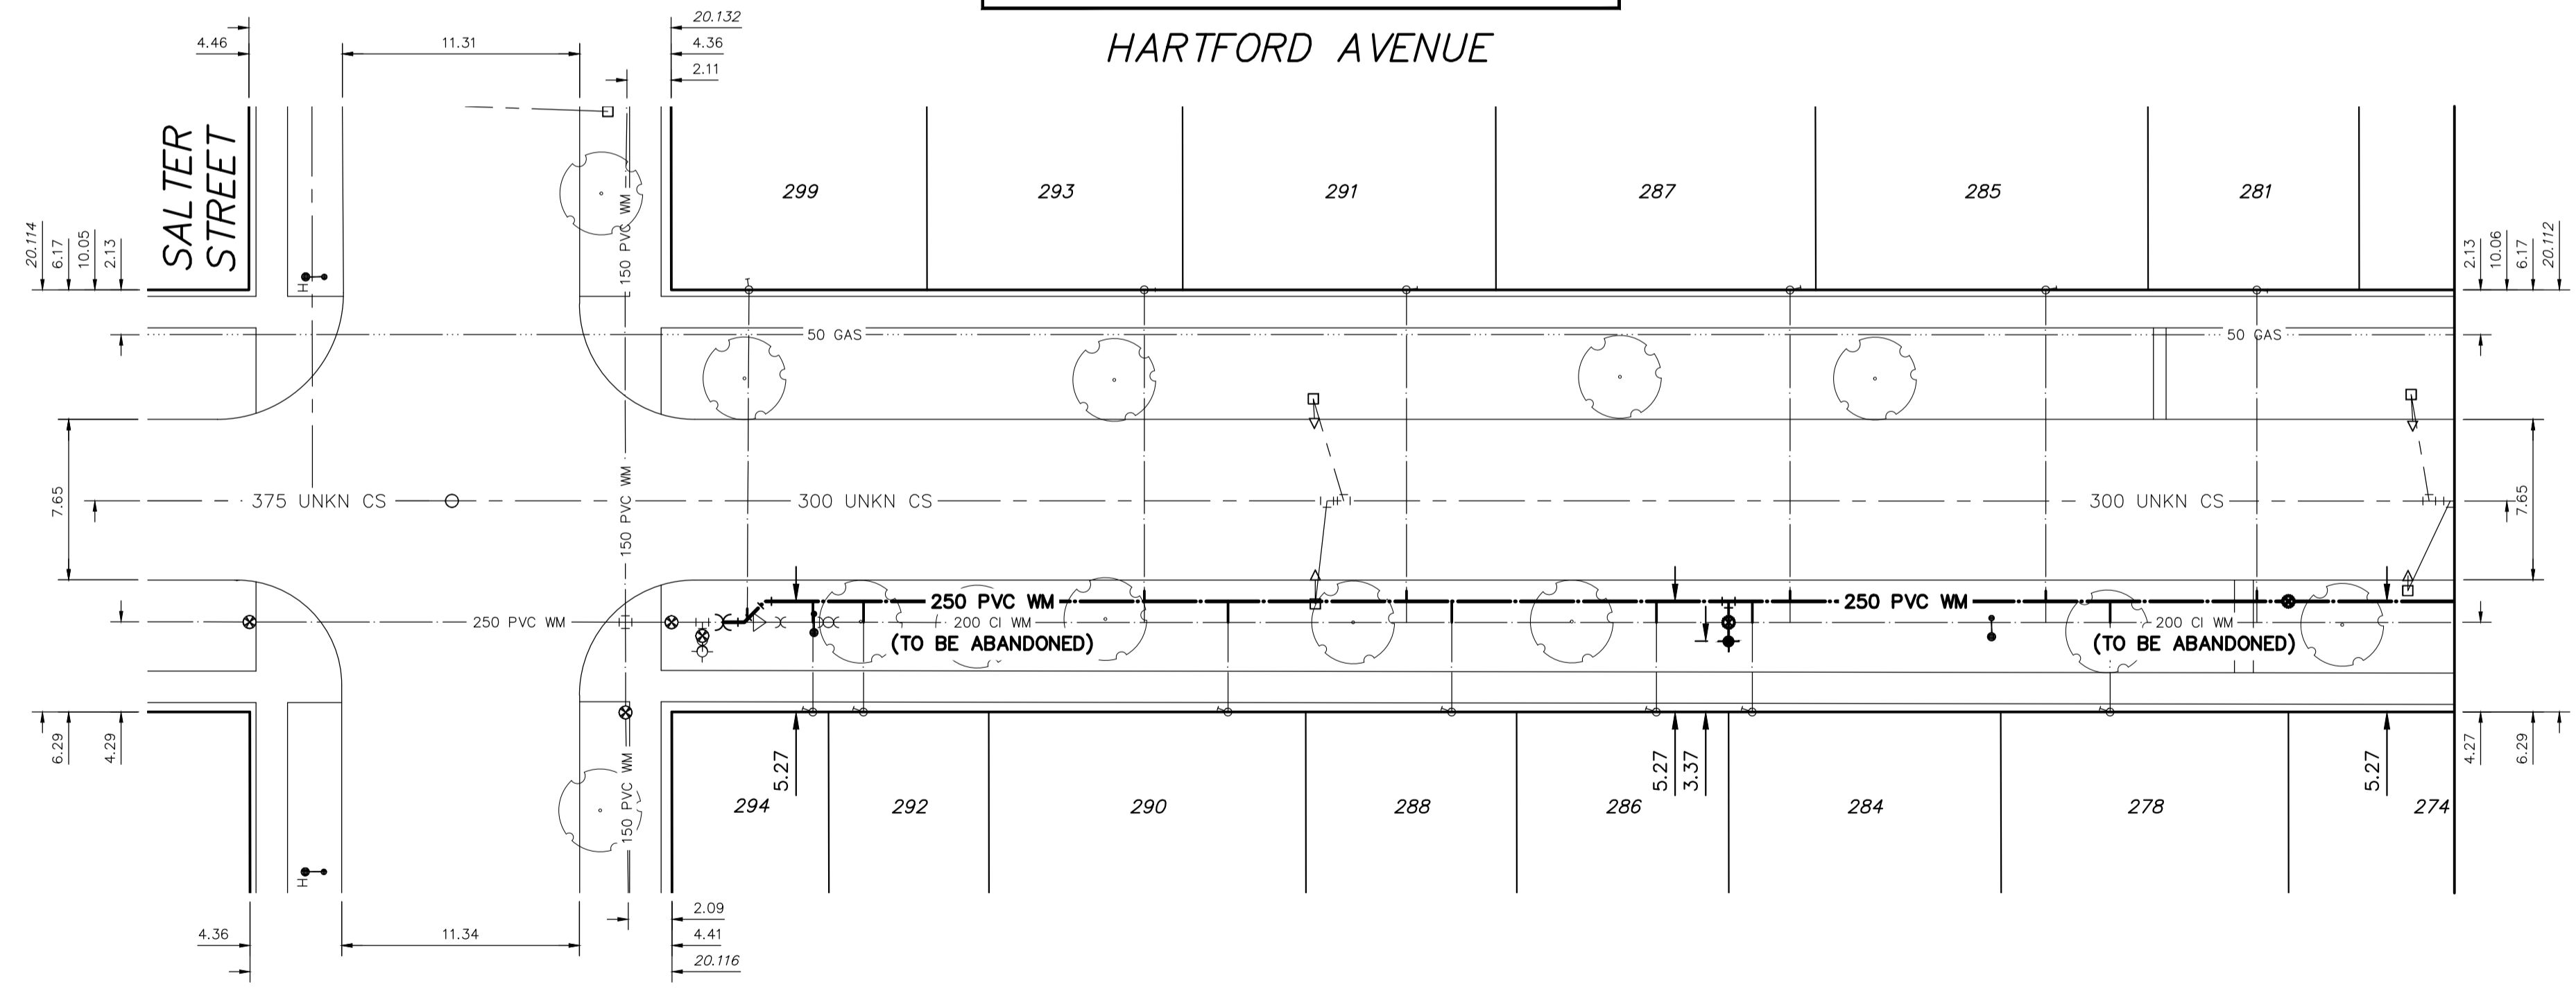

WATER SERVICE INFORMATION

ADDRESS	SIZE (mm) MATERIAL (STREET)	SIZE (mm) MATERIAL (PROP.)	SHORT & LONG MEASUREMENT	CORP. LOCATION	REMARKS
278 HARTFORD AVE RESIDENTIAL	UNKN UNKN	UNKN UNKN	9.6' EWL OF HSE	UNKN	RECONNECT SERVICE
281 HARTFORD AVE RESIDENTIAL	UNKN UNKN	UNKN UNKN	225' EEL OF SALTER	UNKN	RECONNECT SERVICE
284 HARTFORD AVE RESIDENTIAL	UNKN UNKN	UNKN UNKN	248' EEL OF SALTER	UNKN	RECONNECT SERVICE
285 HARTFORD AVE RESIDENTIAL	UNKN UNKN	UNKN UNKN	0.5' EWL OF HSE	UNKN	RECONNECT SERVICE
286 HARTFORD AVE RESIDENTIAL	UNKN UNKN	UNKN UNKN	169' EEL OF SALTER	UNKN	RECONNECT SERVICE
287 HARTFORD AVE RESIDENTIAL	UNKN UNKN	UNKN UNKN	6.1' WEL OF HSE	UNKN	RECONNECT SERVICE
288 HARTFORD AVE RESIDENTIAL	UNKN UNKN	UNKN UNKN	215' EEL OF SALTER	UNKN	RECONNECT SERVICE
289 HARTFORD AVE RESIDENTIAL	UNKN UNKN	UNKN UNKN	12' 7" WEL OF HSE	UNKN	RECONNECT SERVICE
290 HARTFORD AVE RESIDENTIAL	UNKN UNKN	UNKN UNKN	154' EEL OF SALTER	UNKN	RECONNECT SERVICE
291 HARTFORD AVE RESIDENTIAL	UNKN UNKN	UNKN UNKN	ON EL OF HSE	UNKN	RECONNECT SERVICE
292 HARTFORD AVE RESIDENTIAL	UNKN UNKN	UNKN UNKN	175' EEL OF SALTER	UNKN	RECONNECT SERVICE
293 HARTFORD AVE RESIDENTIAL	UNKN UNKN	UNKN UNKN	0.5' EEL OF HSE	UNKN	RECONNECT SERVICE
294 HARTFORD AVE RESIDENTIAL	UNKN UNKN	UNKN UNKN	122' EEL OF SALTER	UNKN	RECONNECT SERVICE
299 HARTFORD AVE RESIDENTIAL	UNKN UNKN	UNKN UNKN	2.4' WEL OF HSE	UNKN	RECONNECT SERVICE

*SERVICES TO BE RENEWED TO R. ALL OTHERS TO BE RECONNECTED

NOTE: ALL VALVES TO BE INSTALLED COUNTERCLOCKWISE TO CLOSE

METRIC
WHOLE NUMBERS INDICATE MILLIMETRES
DECIMALIZED NUMBERS INDICATE METRES



WARNING
IF POWER EQUIPMENT OR EXPLOSIVES ARE TO BE USED FOR EXCAVATION ON THIS PROJECT THE CONTRACTOR MUST:
1) NOTIFY THE GAS COMPANY OF THE PROPOSED LOCATION OF EXCAVATION.
2) TAKE PRECAUTION TO AVOID DAMAGE TO GAS COMPANY INSTALLATIONS.
SEE PROVINCIAL REGULATION 21072 FOR DETAILS

LOCATION APPROVED UNDERGROUND STRUCTURES
SUPV. U/G STRUCTURES COMMITTEE DATE
NOTE:
LOCATION OF UNDERGROUND STRUCTURES AS SHOWN ARE BASED ON THE BEST INFORMATION AVAILABLE BUT NO GUARANTEE IS GIVEN THAT ALL EXISTING UTILITIES ARE SHOWN OR THAT THE GIVEN LOCATIONS ARE EXACT. CONFIRMATION OF EXISTENCE AND EXACT LOCATION OF ALL SERVICES MUST BE OBTAINED FROM THE INDIVIDUAL UTILITIES BEFORE PROCEEDING WITH CONSTRUCTION.

B.M. ELEV.	NO.	REVISIONS	DATE	BY
	C	ISSUED FOR TENDER	11/04/22	KG
	B	DETAILED DESIGN SUBMISSION	25/03/22	KG
	A	PRELIMINARY DESIGN SUBMISSION	01/03/22	KG

wsp
1600 Buffalo Place
Winnipeg, Manitoba
R3T 6B8 Canada
Phone: 204-477-6650
wsp.com

DESIGNED BY	K.G.	CHECKED BY	S.M.
DRAWN BY	K.G.	APPROVED BY	S.M.
DATE	2022 04 11	RELEASED FOR CONSTRUCTION	

ENGINEER'S SEAL
S.C. MINTY
PROFESSIONAL ENGINEER
2022-04-12
CONSULTANT DRAWING NUMBER
221-00922-00-03

THE CITY OF WINNIPEG
WATER AND WASTE DEPARTMENT
ENGINEERING DIVISION
2022 WATER MAIN RENEWALS - CONTRACT 6
HARTFORD AVENUE
SALTER STREET TO
85.0M EEL OF SALTER STREET

SHEET 03 OF 12
CITY DRAWING NUMBER
D-16230

ENGINEERS GEOSCIENTISTS MANITOBA
Certificate of Authorization
WSP Canada Inc.
No. 5750