



NOTE: CHAINAGES SHOWN ARE ALONG W. R. OF MAIN STREET

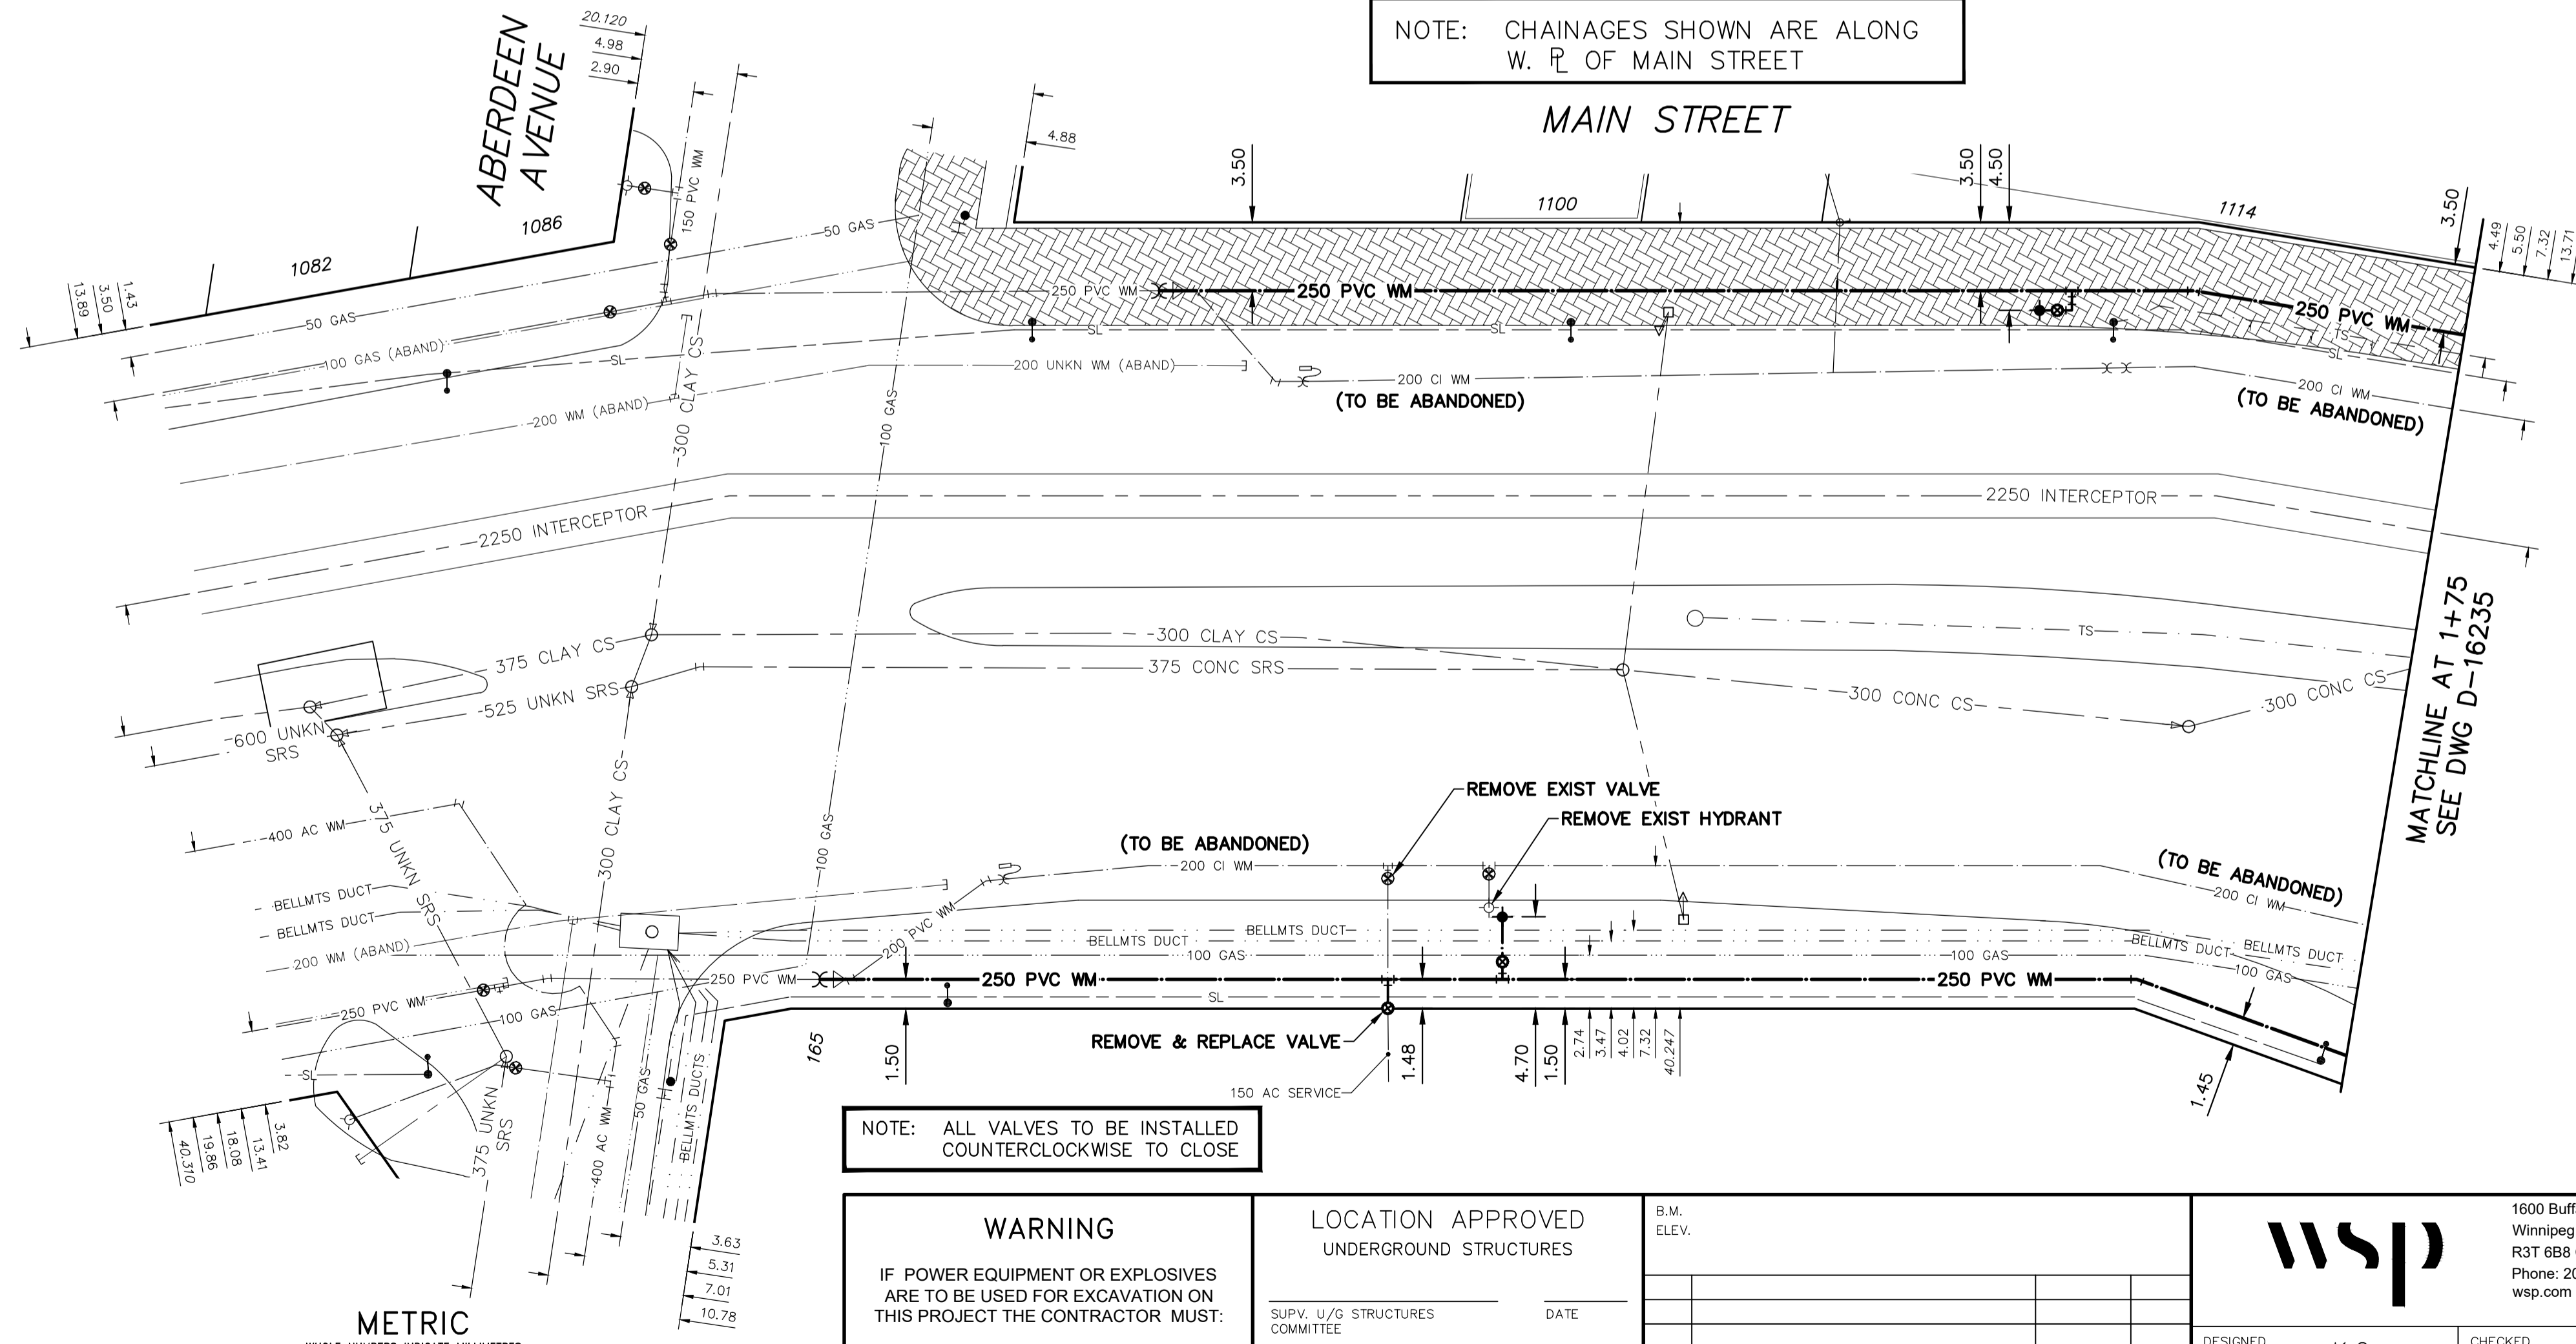

NOTE: ALL VALVES TO BE INSTALLED COUNTERCLOCKWISE TO CLOSE

WATER SERVICE INFORMATION					
ADDRESS	SIZE (mm) MATERIAL (STREET)	SIZE (mm) MATERIAL (PROP.)	SHORT & LONG MEASUREMENT	CORP. LOCATION	REMARKS
1110 MAIN STREET COMMERCIAL	UNKN	UNKN	UNKN	UNKN	RECONNECT SERVICE
1114 MAIN STREET COMMERCIAL	25 CU	25 CU	4.7 M SNL BLDG UNKN	6.0m SNL REDWOOD	RECONNECT SERVICE

*SERVICES TO BE RENEWED TO R. ALL OTHERS TO BE RECONNECTED

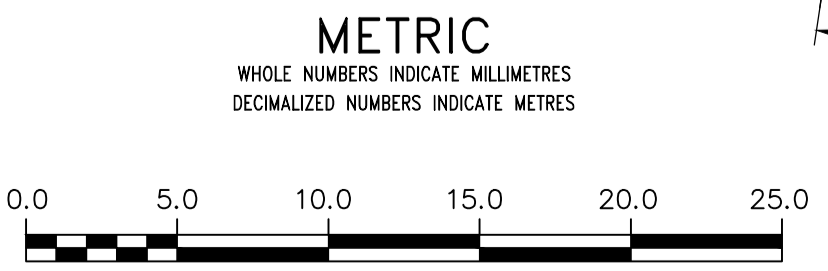

WARNING
IF POWER EQUIPMENT OR EXPLOSIVES ARE TO BE USED FOR EXCAVATION ON THIS PROJECT THE CONTRACTOR MUST:
1) NOTIFY THE GAS COMPANY OF THE PROPOSED LOCATION OF EXCAVATION.
2) TAKE PRECAUTION TO AVOID DAMAGE TO GAS COMPANY INSTALLATIONS.
SEE PROVINCIAL REGULATION 21072 FOR DETAILS

LOCATION APPROVED
UNDERGROUND STRUCTURES
SUPV. U/G STRUCTURES COMMITTEE DATE
NOTE:
LOCATION OF UNDERGROUND STRUCTURES AS SHOWN ARE BASED ON THE BEST INFORMATION AVAILABLE BUT NO GUARANTEE IS GIVEN THAT ALL EXISTING UTILITIES ARE SHOWN OR THAT THE GIVEN LOCATIONS ARE EXACT. CONFIRMATION OF EXISTENCE AND EXACT LOCATION OF ALL SERVICES MUST BE OBTAINED FROM THE INDIVIDUAL UTILITIES BEFORE PROCEEDING WITH CONSTRUCTION.

B.M. ELEV.	NO.	REVISIONS	DATE	BY
	C	ISSUED FOR TENDER	11/04/22	KG
	B	DETAILED DESIGN SUBMISSION	25/03/22	KG
	A	PRELIMINARY DESIGN SUBMISSION	01/03/22	KG

wsp
1600 Buffalo Place
Winnipeg, Manitoba
R3T 6B8 Canada
Phone: 204-477-6650
wsp.com

DESIGNED BY	K.G.	CHECKED BY	S.M.
DRAWN BY	K.G.	APPROVED BY	S.M.
SCALE:	HORIZONTAL 1:250	RELEASED FOR CONSTRUCTION	DATE
DATE	2022 04 11		

ENGINEER'S SEAL
S.C. MINTY
PROFESSIONAL ENGINEER
2022-04-12
CONSULTANT DRAWING NUMBER
221-00922-00-07

THE CITY OF WINNIPEG
WATER AND WASTE DEPARTMENT
ENGINEERING DIVISION
2022 WATER MAIN RENEWALS - CONTRACT 6
MAIN STREET
ABERDEEN AVENUE TO
9.5M SSL OF REDWOOD AVENUE

SHEET 07 OF 12
CITY DRAWING NUMBER
D-16234

ENGINEERS
GEOSCIENTISTS
MANITOBA
Certificate of Authorization
WSP Canada Inc.
No. 5750