

NOTE: CHAINAGES SHOWN ARE ALONG N. P. OF AVE ST GABRIEL


WATER SERVICE INFORMATION

ADDRESS	SIZE (mm)	SIZE (mm)	SHORT & LONG MEASUREMENT (STREET) (PROP.)	CORP. LOCATION	REMARKS
883 AVE ST GABRIEL	UNKN	UNKN	9.4m EWLL	UNKN	RECONNECT SERVICE
RESIDENTIAL	UNKN	UNKN	97.9m EEL LA BARRIERE	UNKN	RECONNECT SERVICE
884 AVE ST GABRIEL	20	UNKN	8.7m WELL	17 W E H/L	RECONNECT SERVICE
RESIDENTIAL	CU	UNKN	78.4m WLL CHARETTE	UNKN	RECONNECT SERVICE
887 AVE ST GABRIEL	UNKN	UNKN	9.5m EWLL	UNKN	RECONNECT SERVICE
RESIDENTIAL	UNKN	UNKN	79.6m EEL LA BARRIERE	UNKN	RECONNECT SERVICE
891 AVE ST GABRIEL	UNKN	UNKN	8.2m WELL	UNKN	RECONNECT SERVICE
RESIDENTIAL	UNKN	UNKN	61.9m EEL LA BARRIERE	UNKN	RECONNECT SERVICE
895 AVE ST GABRIEL	20	20	8.3m WELL	UNKN	RECONNECT SERVICE
RESIDENTIAL	CU	CU	45.0m EEL LA BARRIERE	OPP S/C	RECONNECT SERVICE
899 AVE ST GABRIEL	UNKN	UNKN	9.3m EWLL	UNKN	RECONNECT SERVICE
RESIDENTIAL	UNKN	UNKN	27.6m EEL LA BARRIERE	UNKN	RECONNECT SERVICE
903 AVE ST GABRIEL	20	20	13.6 E/WLL	UNKN	RECONNECT SERVICE
RESIDENTIAL	CU	CU	29.9 EEL LA BARRIERE	4.1 W OF S/C	RECONNECT SERVICE

*SERVICES TO BE RENEWED TO P. ALL OTHERS TO BE RECONNECTED

NOTE: ALL VALVES TO BE INSTALLED CLOCKWISE TO CLOSE

METRIC
WHOLE NUMBERS INDICATE MILLIMETRES
DECIMALIZED NUMBERS INDICATE METRES

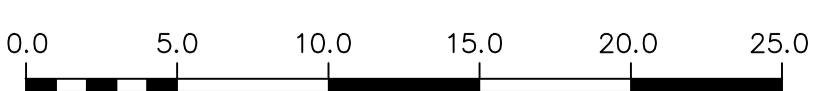

WARNING
IF POWER EQUIPMENT OR EXPLOSIVES ARE TO BE USED FOR EXCAVATION ON THIS PROJECT THE CONTRACTOR MUST:
1) NOTIFY THE GAS COMPANY OF THE PROPOSED LOCATION OF EXCAVATION.
2) TAKE PRECAUTION TO AVOID DAMAGE TO GAS COMPANY INSTALLATIONS.
SEE PROVINCIAL REGULATION 21072 FOR DETAILS

LOCATION APPROVED
UNDERGROUND STRUCTURES
SUPV. U/G STRUCTURES COMMITTEE DATE
NOTE:
LOCATION OF UNDERGROUND STRUCTURES AS SHOWN ARE BASED ON THE BEST INFORMATION AVAILABLE BUT NO GUARANTEE IS GIVEN THAT ALL EXISTING UTILITIES ARE SHOWN OR THAT THE GIVEN LOCATIONS ARE EXACT. CONFIRMATION OF EXISTENCE AND EXACT LOCATION OF ALL SERVICES MUST BE OBTAINED FROM THE INDIVIDUAL UTILITIES BEFORE PROCEEDING WITH CONSTRUCTION.

B.M. ELEV.	NO.	REVISIONS	DATE	BY

wsp
1600 Buffalo Place
Winnipeg, Manitoba
R3T 6B8 Canada
Phone: 204-477-6650
wsp.com

DESIGNED BY	K.G.	CHECKED BY	S.M.
DRAWN BY	K.G.	APPROVED BY	S.M.
DATE	2022 04 14	RELEASED FOR CONSTRUCTION	

ENGINEER'S SEAL
S.C. MINTY
PROFESSIONAL ENGINEER
2022-04-14
CONSULTANT DRAWING NUMBER
221-01146-00-10

THE CITY OF WINNIPEG
WATER AND WASTE DEPARTMENT
ENGINEERING DIVISION
2022 WATER MAIN RENEWALS - CONTRACT 9
AVENUE ST GABRIEL
RUE LA BARRIERE
102.5M EEL RUE LA BARRIERE

SHEET 10 OF 11
CITY DRAWING NUMBER
D-16313

ENGINEERS GEOSCIENTISTS MANITOBA
Certificate of Authorization
WSP Canada Inc.
No. 5750