

**TRAFFIC SIGNAGE & STAGING**

- |                          |  |                        |  |
|--------------------------|--|------------------------|--|
| TC-2 ROADWORK            |  | TRAFFIC LANE DIRECTION |  |
| CHEVRON LEFT/RIGHT       |  | POLY POST              |  |
| RB 25(L) KEEP LEFT/RIGHT |  | C-46 SIDEWALK CLOSED   |  |
| BARRICADE                |  | TC-5L LEFT LANE ENDS   |  |
| CHANNELIZATION BARREL    |  | TC-5R RIGHT LANE ENDS  |  |

**NOTES:**


1. ALL TRAFFIC SIGNAGE AND TEMPORARY TRAFFIC CONTROL TO CONFORM WITH THE LATEST REVISION OF THE CITY OF WINNIPEG MANUAL OF TEMPORARY TRAFFIC CONTROL ON CITY STREETS
2. PARKING ON YORK AVENUE TO BE STRIPPED ONLY ADJACENT TO CONSTRUCTION
3. CONSTRUCTION ON ELLICE AVENUE MUST MAINTAIN TWO (2) LANES FOR TRAFFIC DURING PEAK HOURS.
4. CONTRACTOR SHALL MAINTAIN SAFE PEDESTRIAN ACCESS AND CROSSINGS, WHERE SIDEWALKS ARE LOCATED ON BOTH SIDES OF THE STREET, CONTRACTOR MUST MAINTAIN PEDESTRIAN ACCESS ON ONE SIDE AT ALL TIMES.
5. PEDESTRIAN CORRIDOR MUST BE MAINTAINED IN THE CURB LANES DURING CONSTRUCTION IF THE SIDEWALK HAS BEEN REMOVED, AND THERE MUST BE ACCESS PROVIDED TO ALL BUSINESSES
6. PARKING TO BE REMOVED AT TIME OF CONSTRUCTION.
7. TC-2 ROADWORK SIGNAGE TO BE PLACED 50.0m IN ADVANCE OF CONSTRUCTION.

**METRIC**  
WHOLE NUMBERS INDICATE MILLIMETERS  
DECIMALIZED NUMBERS INDICATE METERS


1 : 250

TENDER NO. 333-2022



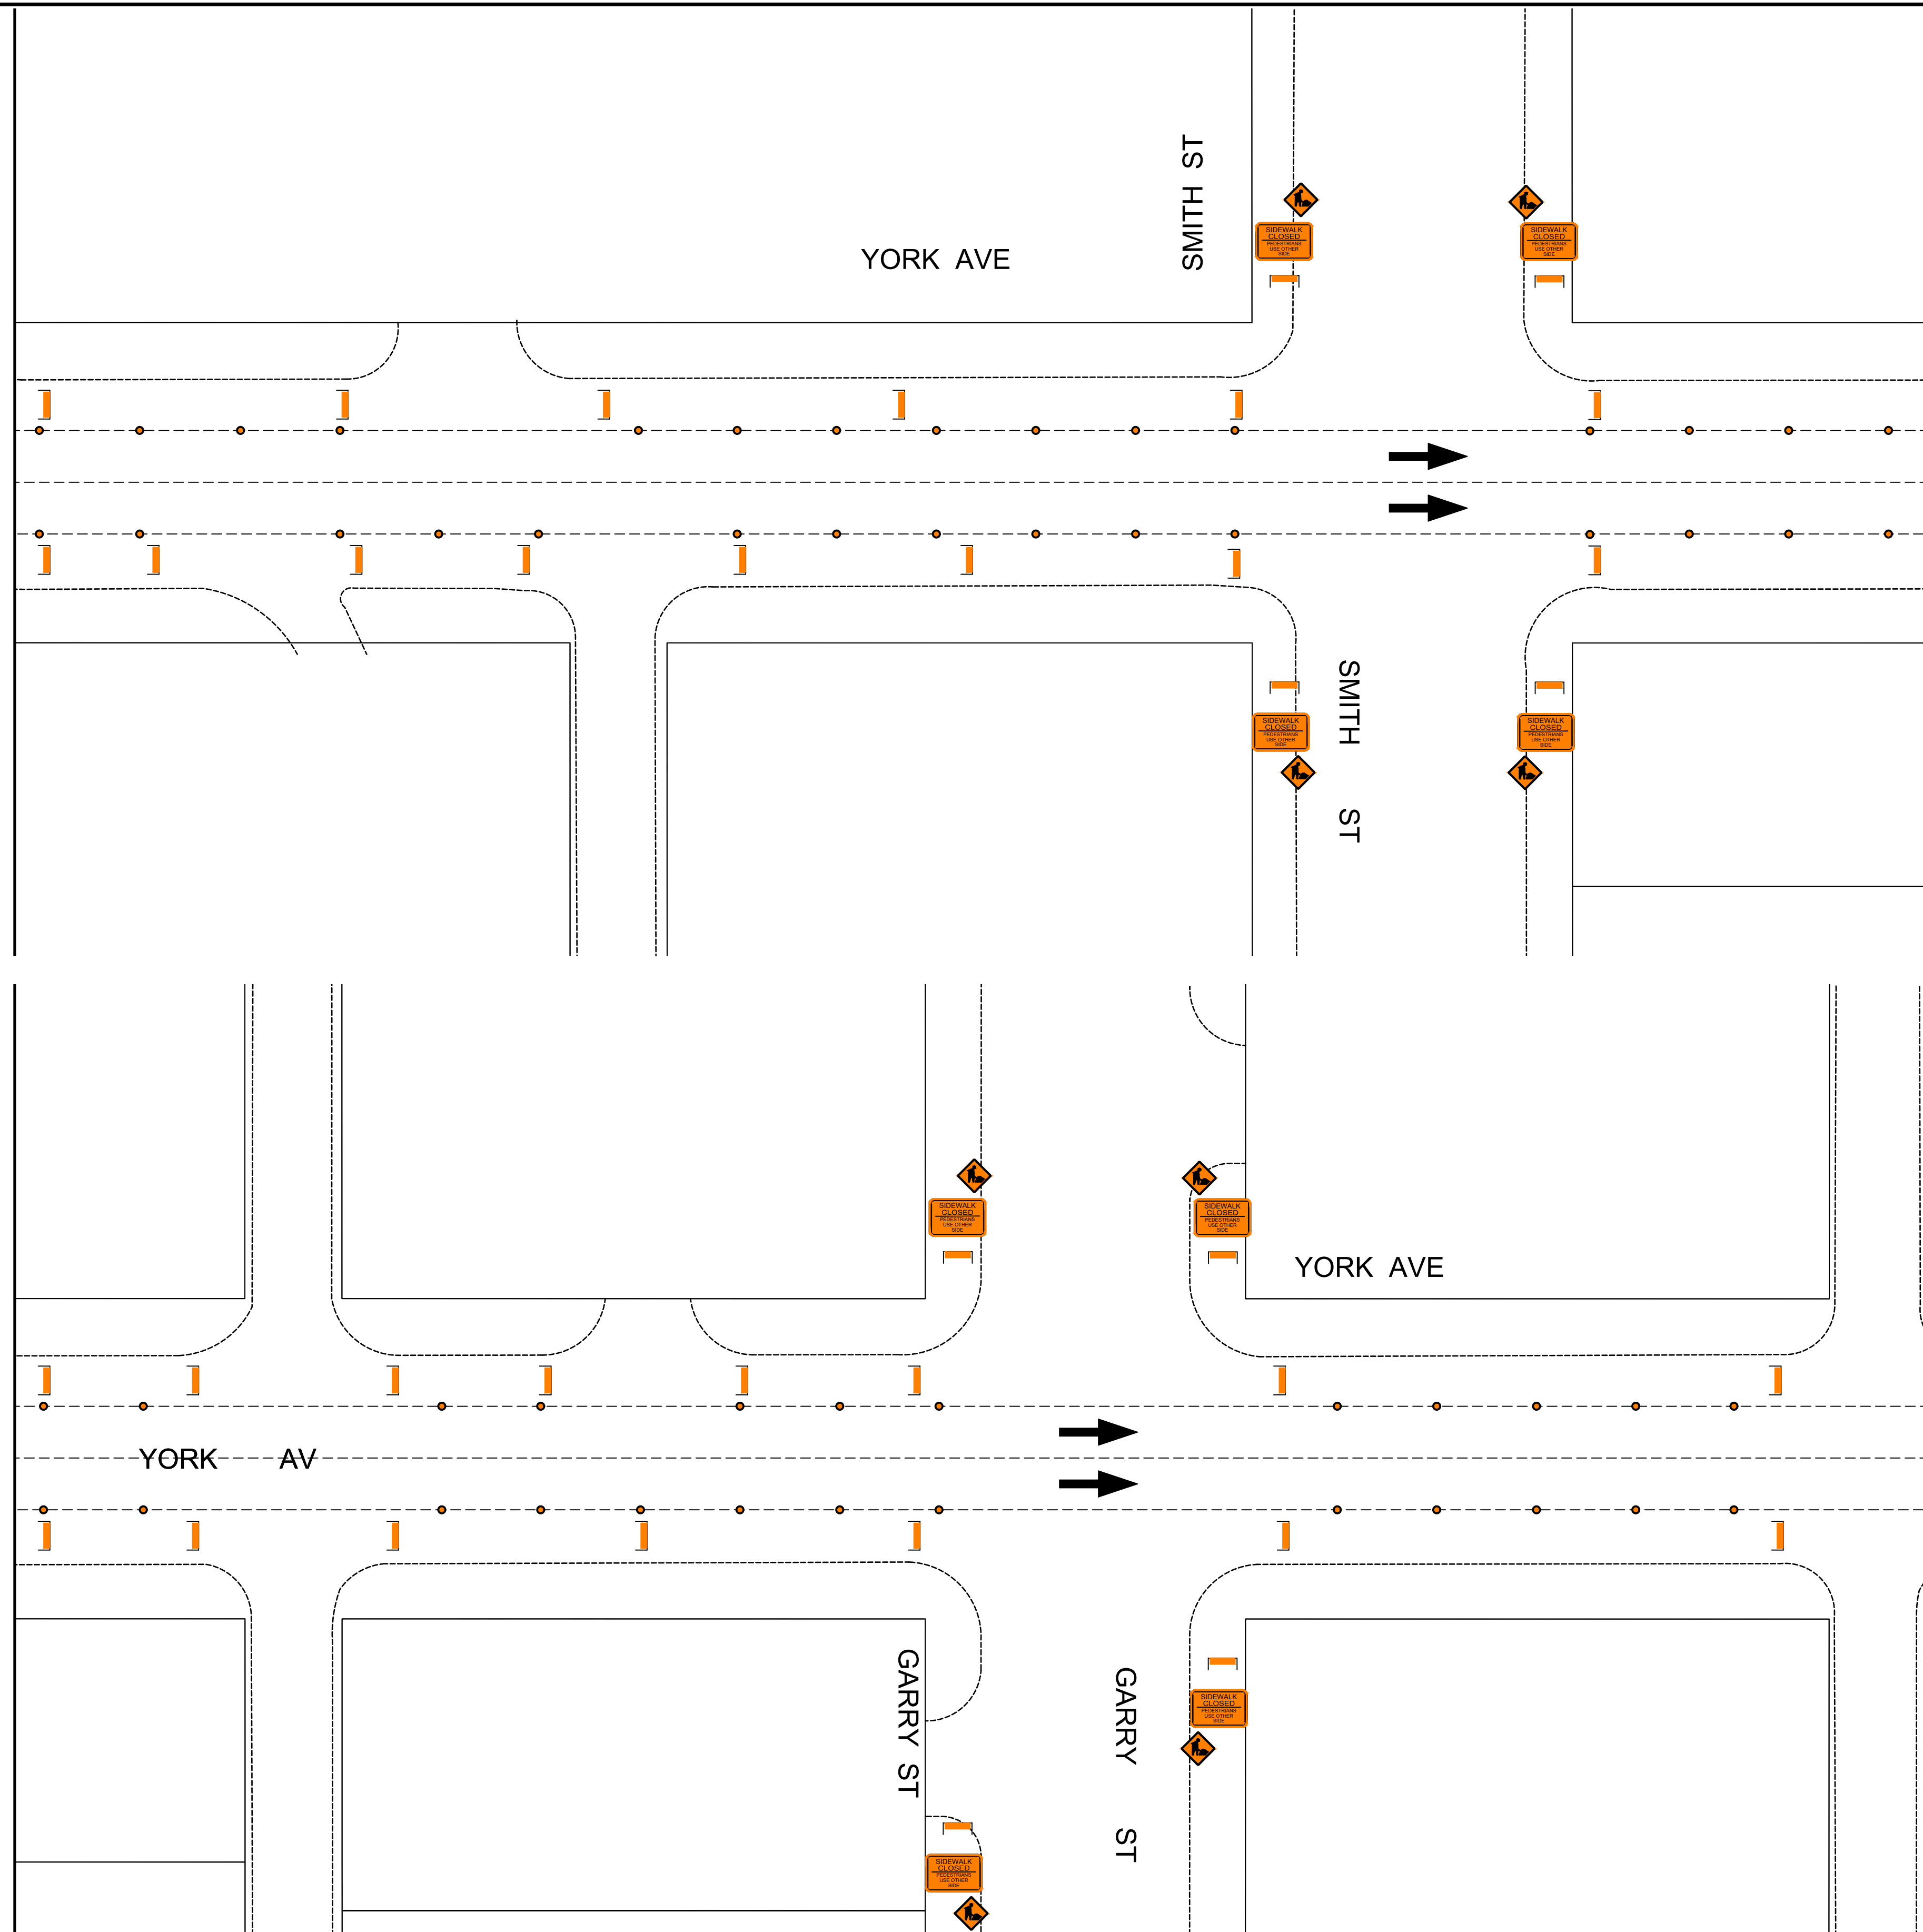


	<b>THE CITY OF WINNIPEG</b> PUBLIC WORKS DEPARTMENT	
	YORK AVENUE	
DOWNTOWN SIDEWALK RENEWAL TEMPORARY TRAFFIC SIGNAGE		CITY DRAWING NUMBER SE-22-130 SHEET 1 OF 4
		1

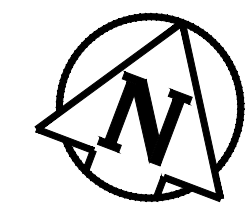






MATCHLINE STA 4+60



**TRAFFIC SIGNAGE & STAGING**

- TC-2 ROADWORK 
- CHEVRON LEFT/RIGHT 
- RB 25(L) KEEP LEFT/RIGHT 
- BARRICADE 
- CHANNELIZATION BARREL 

- TRAFFIC LANE DIRECTION 
- POLY POST 
- C-46 SIDEWALK CLOSED 
- TC-5L LEFT LANE ENDS 
- TC-5R RIGHT LANE ENDS 


**NOTES:**



1. ALL TRAFFIC SIGNAGE AND TEMPORARY TRAFFIC CONTROL TO CONFORM WITH THE LATEST REVISION OF THE CITY OF WINNIPEG MANUAL OF TEMPORARY TRAFFIC CONTROL ON CITY STREETS
2. PARKING ON YORK AVENUE TO BE STRIPPED ONLY ADJACENT TO CONSTRUCTION
3. CONSTRUCTION ON ELLICE AVENUE MUST MAINTAIN TWO (2) LANES FOR TRAFFIC DURING PEAK HOURS.
4. CONTRACTOR SHALL MAINTAIN SAFE PEDESTRIAN ACCESS AND CROSSINGS, WHERE SIDEWALKS ARE LOCATED ON BOTH SIDES OF THE STREET, CONTRACTOR MUST MAINTAIN PEDESTRIAN ACCESS ON ONE SIDE AT ALL TIMES.
5. PEDESTRIAN CORRIDOR MUST BE MAINTAINED IN THE CURB LANES DURING CONSTRUCTION IF THE SIDEWALK HAS BEEN REMOVED, AND THERE MUST BE ACCESS PROVIDED TO ALL BUSINESSES
6. PARKING TO BE REMOVED AT TIME OF CONSTRUCTION.
7. TC-2 ROADWORK SIGNAGE TO BE PLACED 50.0m IN ADVANCE OF CONSTRUCTION.

**METRIC**  
WHOLE NUMBERS INDICATE MILLIMETERS  
DECIMALIZED NUMBERS INDICATE METERS


1 : 250

TENDER NO. 333-2022

 <p><b>THE CITY OF WINNIPEG</b> PUBLIC WORKS DEPARTMENT</p>	CITY DRAWING NUMBER SE-22-131
	SHEET 3 OF 4
<p>YORK AVENUE</p> <p style="font-size: x-small;">DOWNTOWN SIDEWALK RENEWAL TEMPORARY TRAFFIC SIGNAGE</p>	<p>2</p>

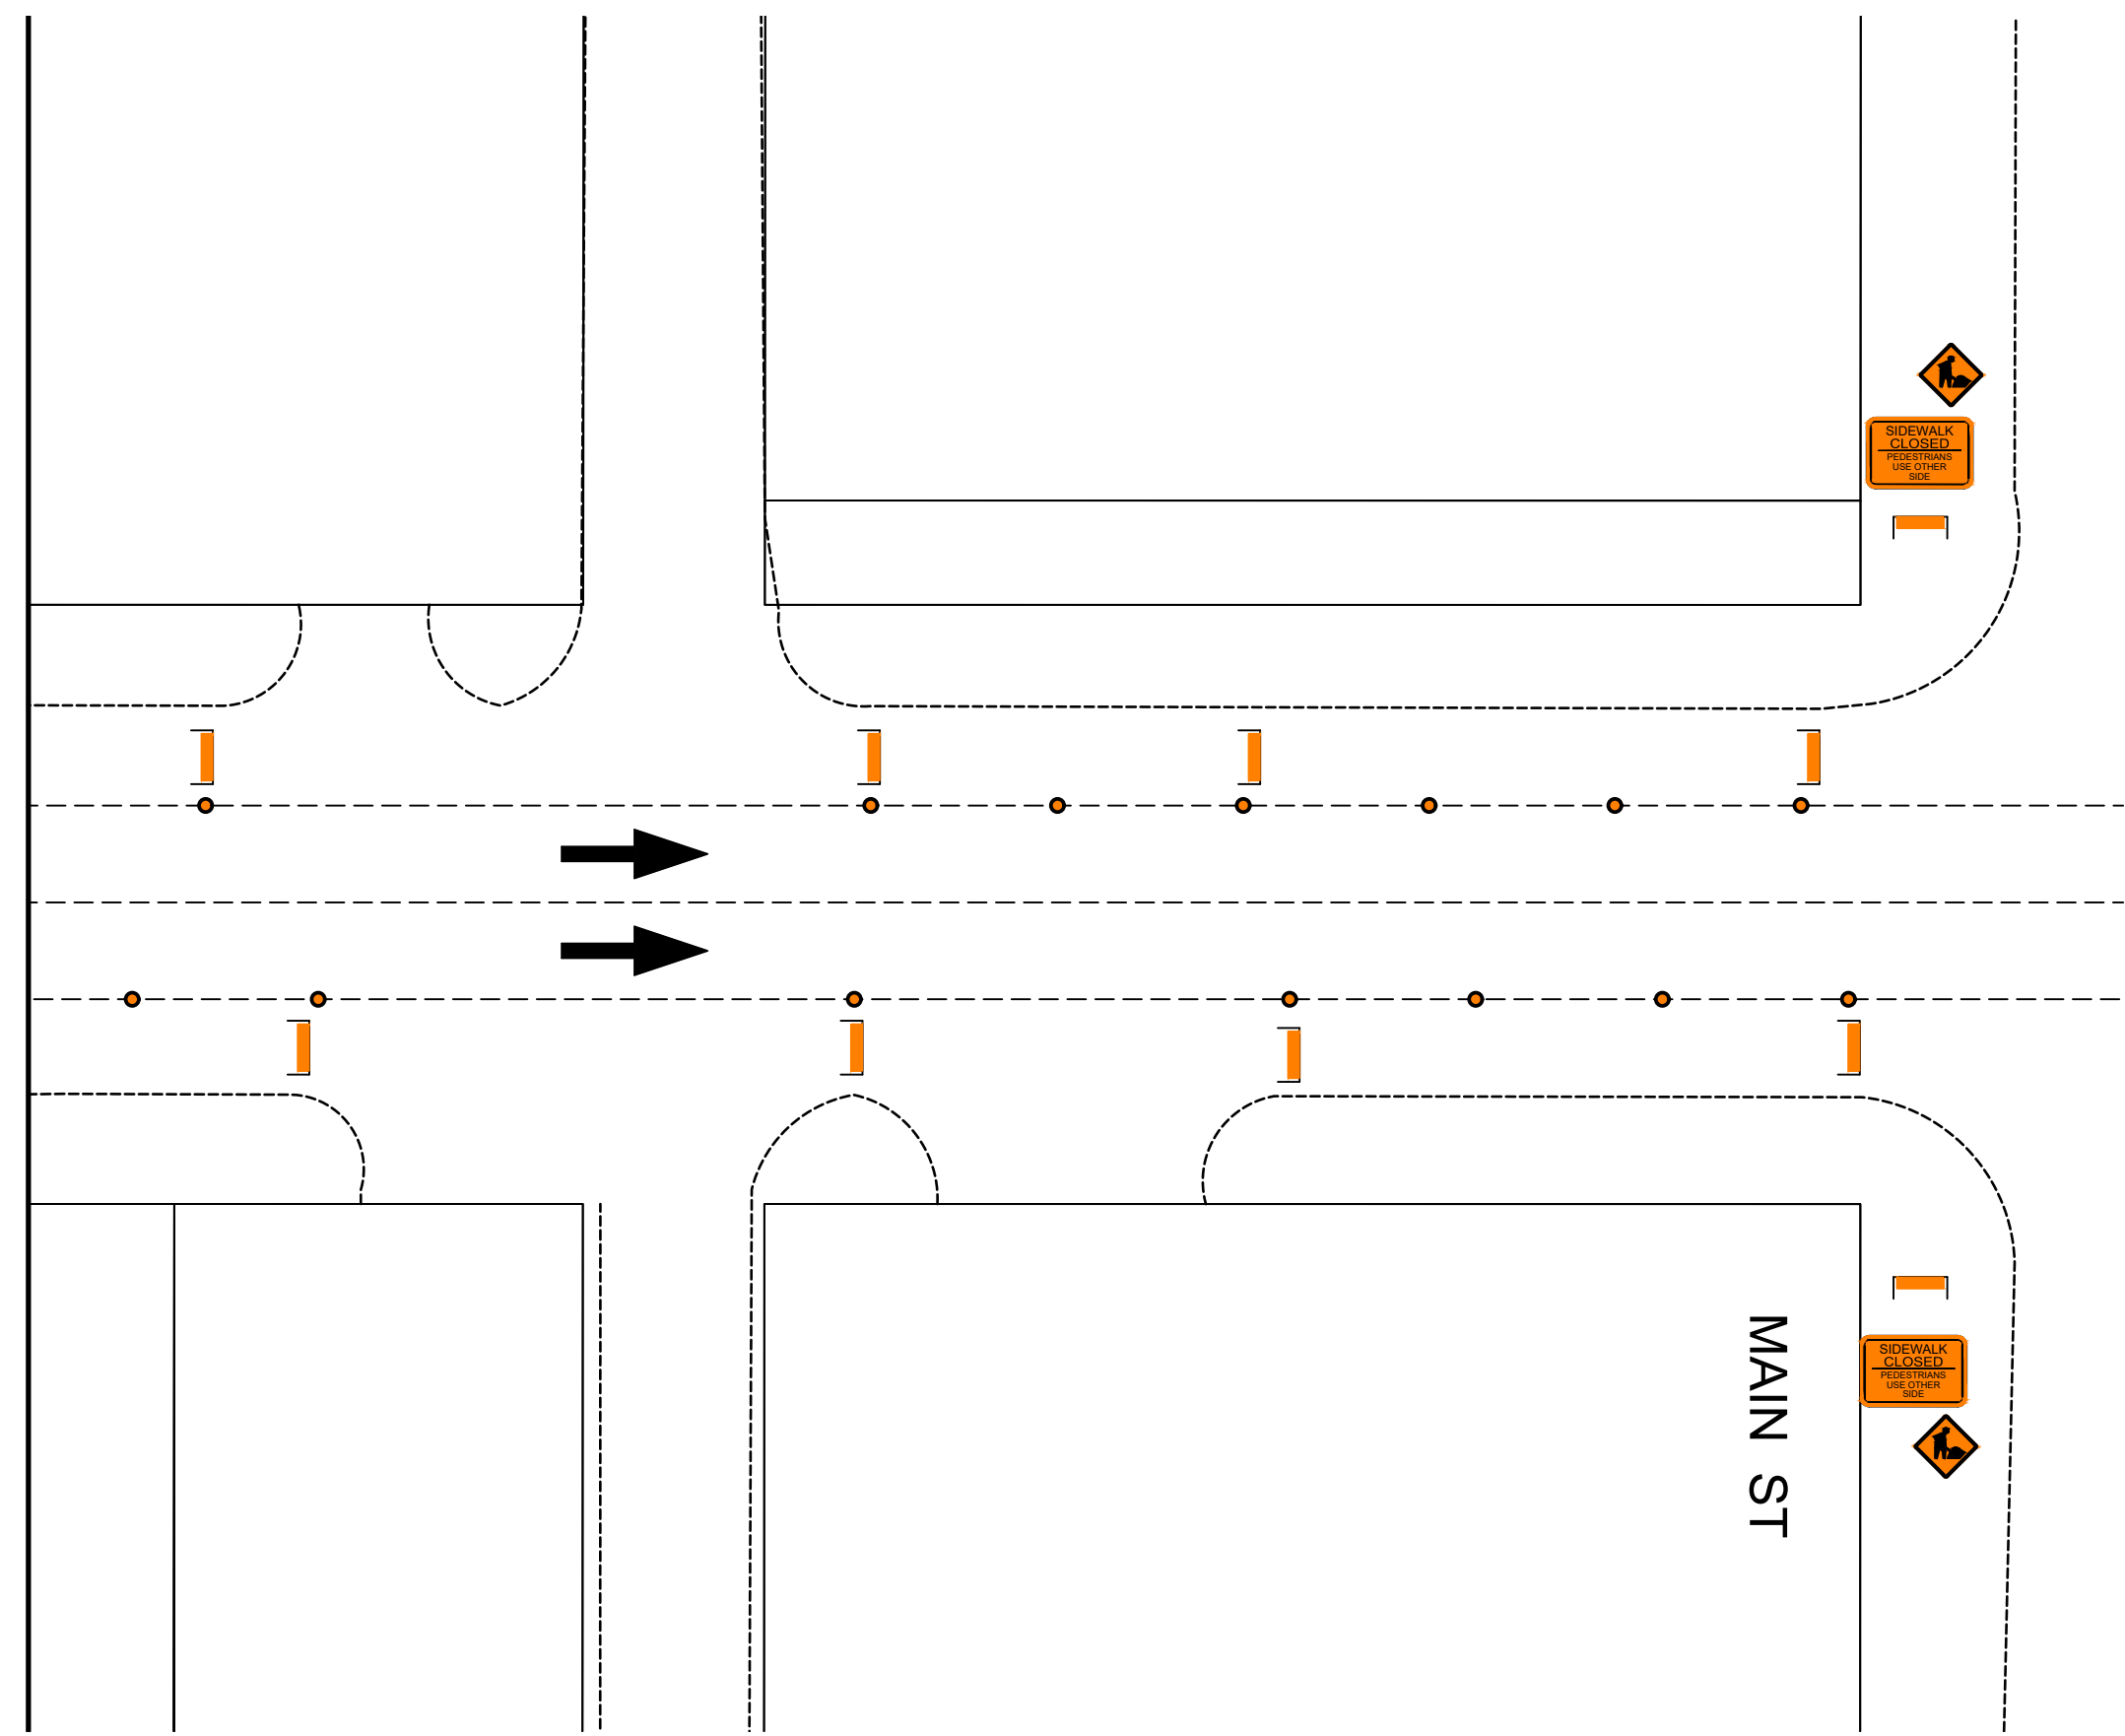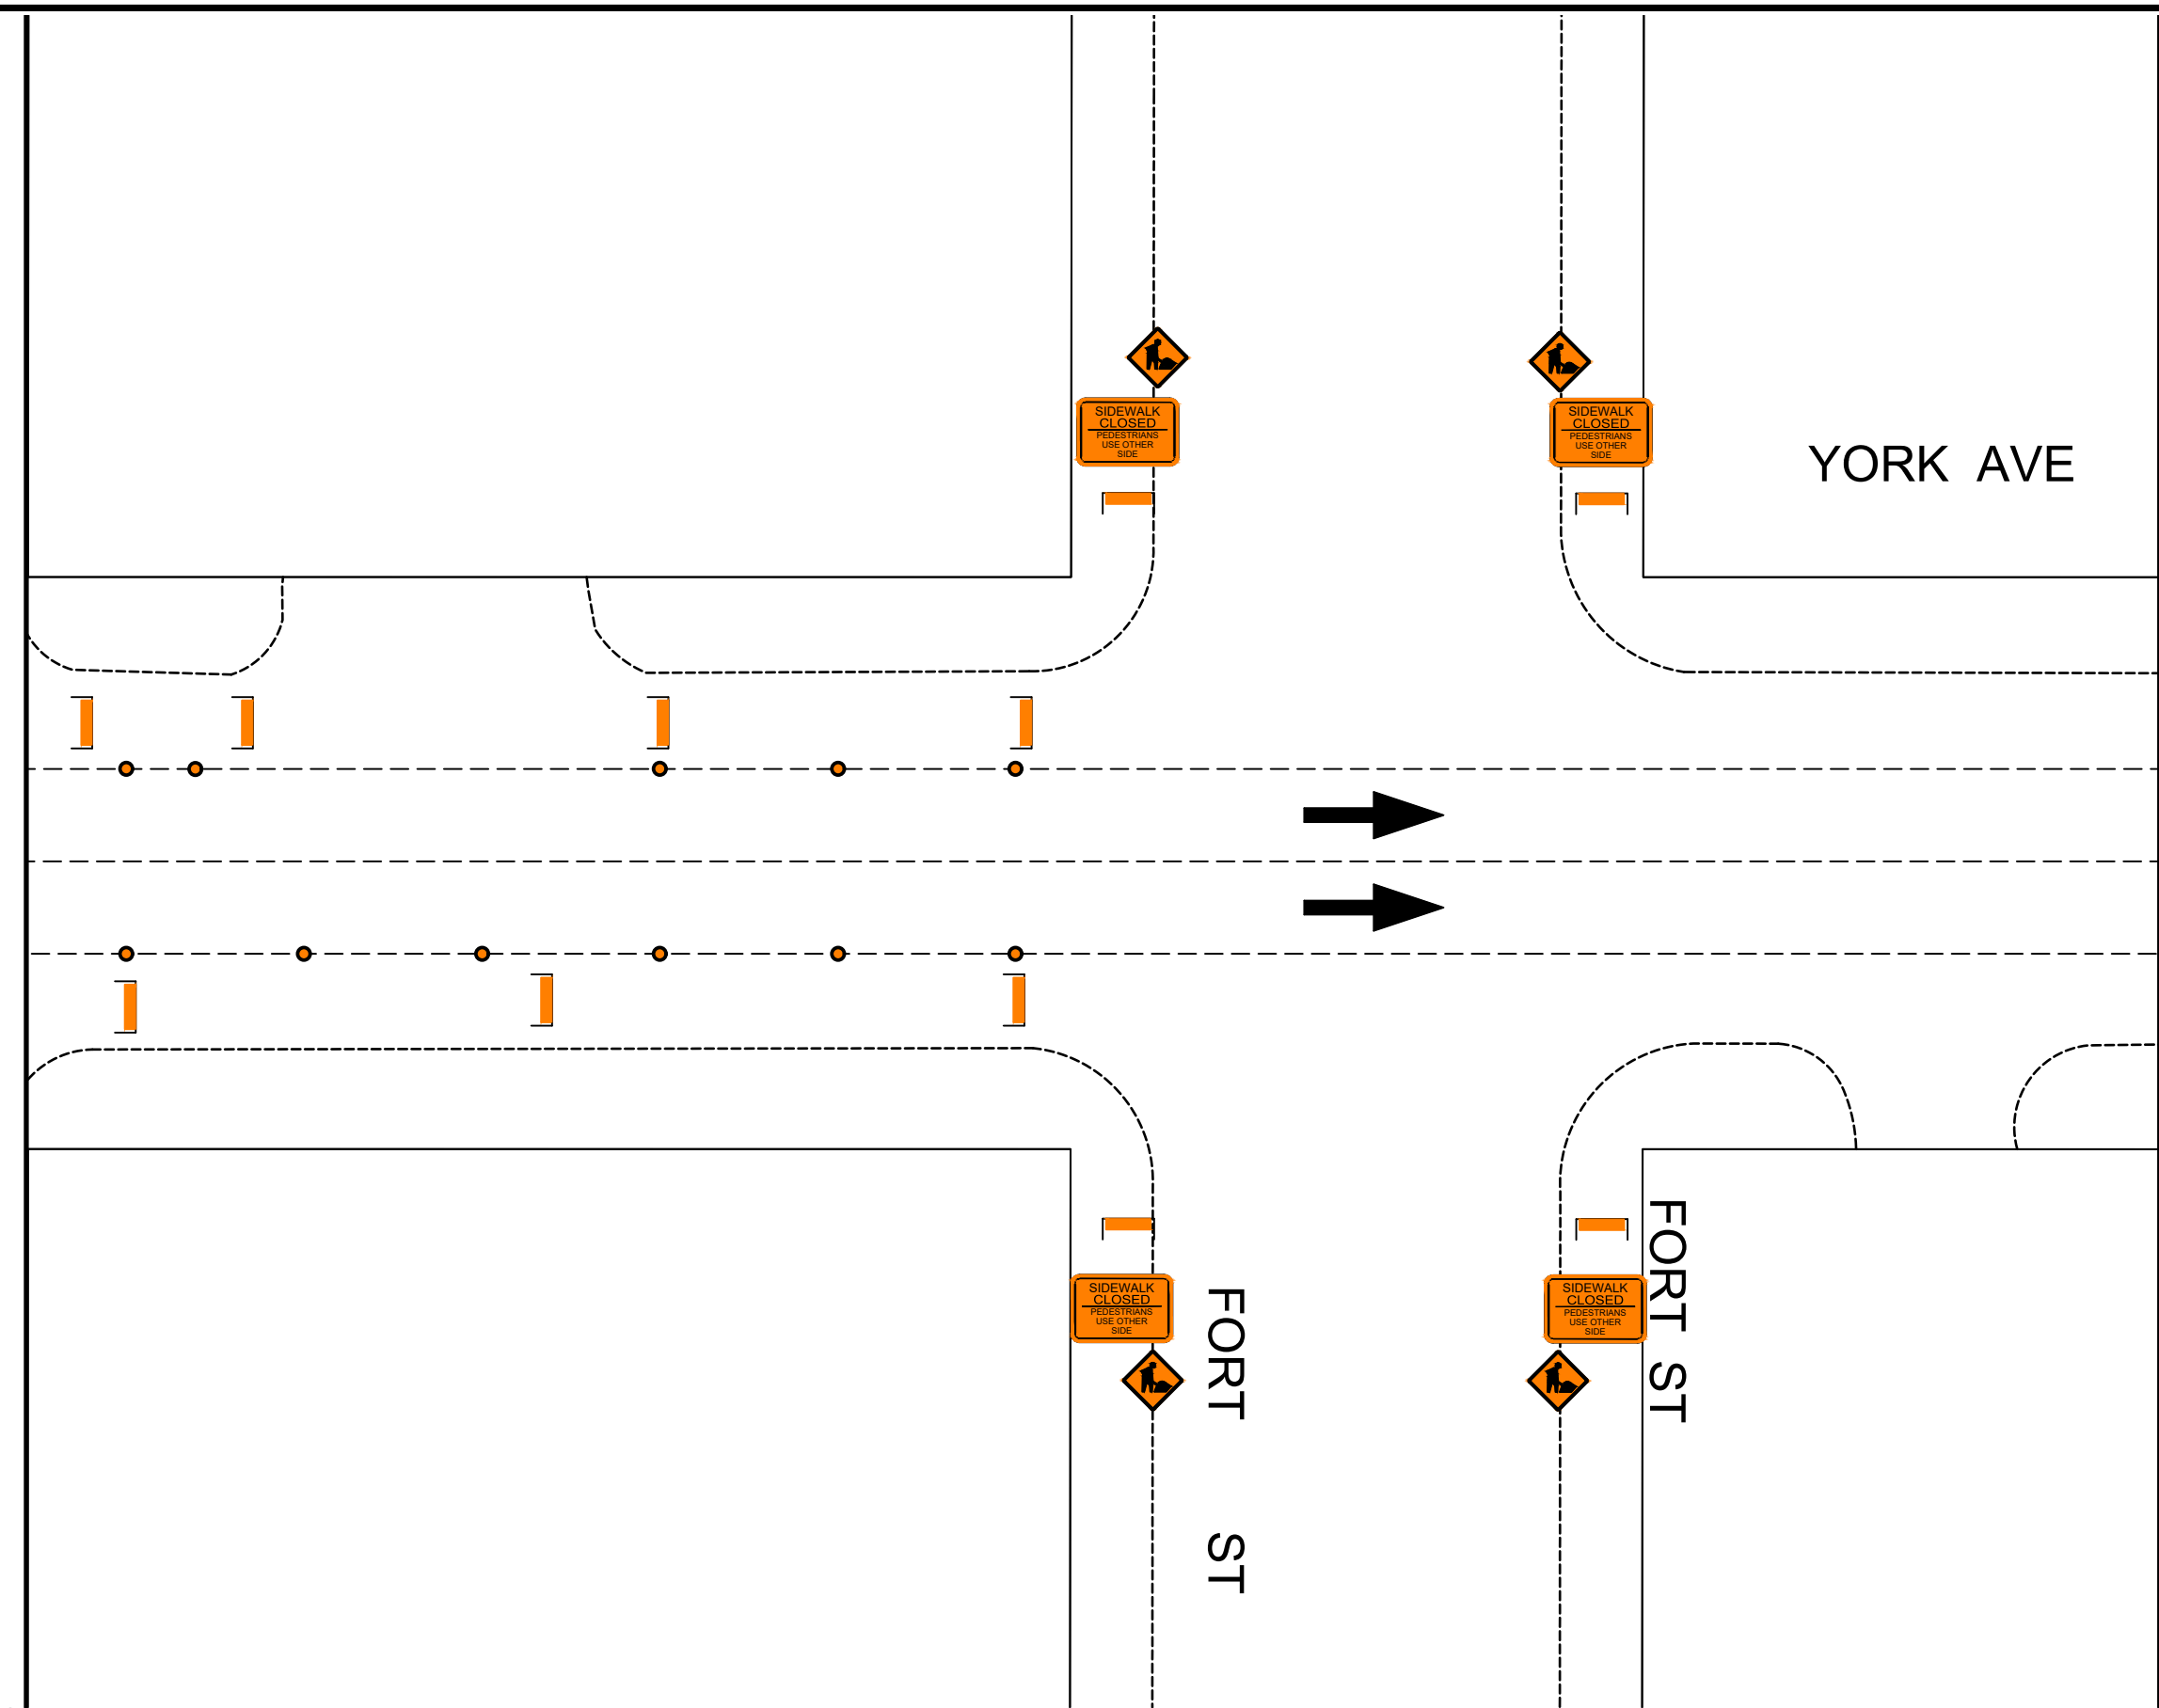

MATCHLINE STA 6+55

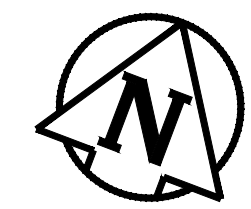

**TRAFFIC SIGNAGE & STAGING**

- TC-2 ROADWORK
- CHEVRON LEFT/RIGHT
- RB 25(L) KEEP LEFT/RIGHT
- BARRICADE
- CHANNELIZATION BARREL



- TRAFFIC LANE DIRECTION
- POLY POST
- C-46 SIDEWALK CLOSED
- TC-SL LEFT LANE ENDS
- TC-SR RIGHT LANE ENDS



**NOTES:**


1. ALL TRAFFIC SIGNAGE AND TEMPORARY TRAFFIC CONTROL TO CONFORM WITH THE LATEST REVISION OF THE CITY OF WINNIPEG MANUAL OF TEMPORARY TRAFFIC CONTROL ON CITY STREETS.
2. PARKING ON YORK AVENUE TO BE STRIPPED ONLY ADJACENT TO CONSTRUCTION.
3. CONSTRUCTION ON ELLICE AVENUE MUST MAINTAIN TWO (2) LANES FOR TRAFFIC DURING PEAK HOURS.
4. CONTRACTOR SHALL MAINTAIN SAFE PEDESTRIAN ACCESS AND CROSSINGS, WHERE SIDEWALKS ARE LOCATED ON BOTH SIDES OF THE STREET, CONTRACTOR MUST MAINTAIN PEDESTRIAN ACCESS ON ONE SIDE AT ALL TIMES.
5. PEDESTRIAN CORRIDOR MUST BE MAINTAINED IN THE CURB LANES DURING CONSTRUCTION IF THE SIDEWALK HAS BEEN REMOVED, AND THERE MUST BE ACCESS PROVIDED TO ALL BUSINESSES.
6. PARKING TO BE REMOVED AT TIME OF CONSTRUCTION.
7. TC-2 ROADWORK SIGNAGE TO BE PLACED 50.0m IN ADVANCE OF CONSTRUCTION.

**METRIC**  
WHOLE NUMBERS INDICATE MILLIMETERS  
DECIMALIZED NUMBERS INDICATE METERS

1 : 250

TENDER NO. 333-2022

<p><b>THE CITY OF WINNIPEG</b> PUBLIC WORKS DEPARTMENT</p>	<p>YORK AVENUE</p> <p>DOWNTOWN SIDEWALK RENEWAL TEMPORARY TRAFFIC SIGNAGE</p>	<p>CITY DRAWING NUMBER SE-22-132</p> <p>SHEET 3 OF 4</p>
	<p>3</p>	

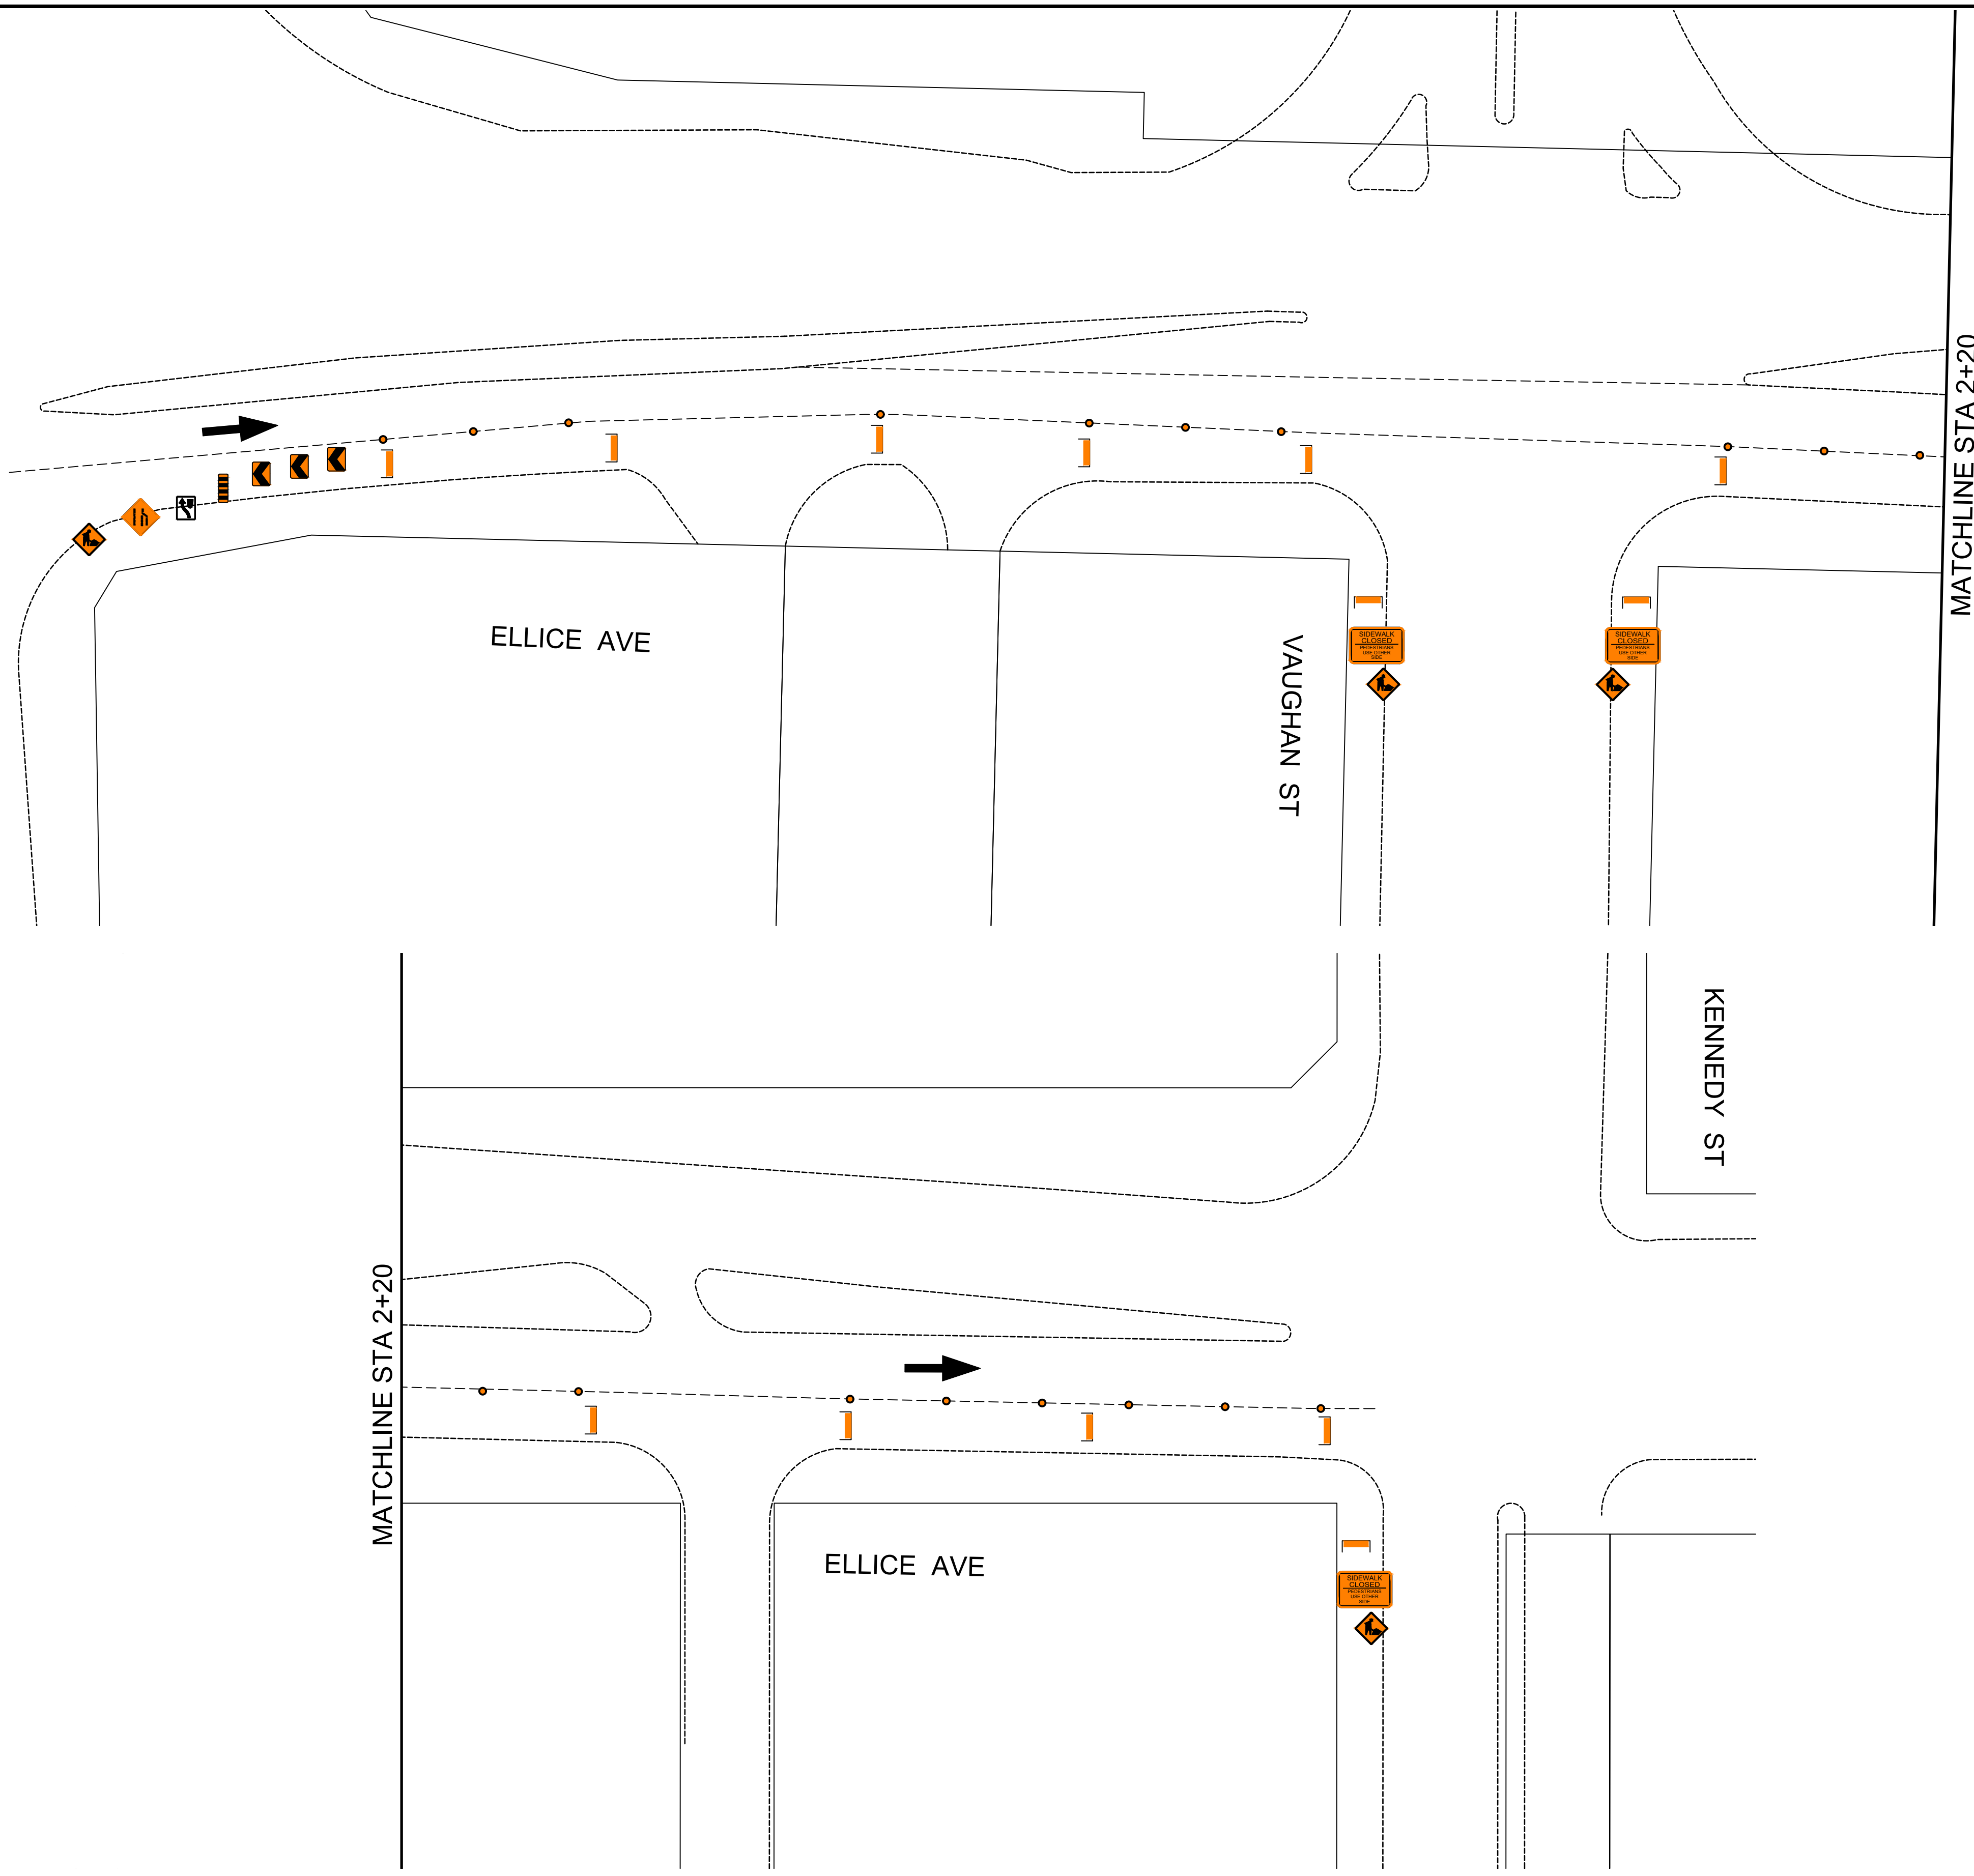

**TRAFFIC SIGNAGE & STAGING**

- TC-2 ROADWORK
- CHEVRON LEFT/RIGHT
- RB 25(L) KEEP LEFT/RIGHT
- BARRICADE
- CHANNELIZATION BARREL



- TRAFFIC LANE DIRECTION
- POLY POST
- C-46 SIDEWALK CLOSED
- TC-5L LEFT LANE ENDS
- TC-6R RIGHT LANE ENDS




**NOTES:**

1. ALL TRAFFIC SIGNAGE AND TEMPORARY TRAFFIC CONTROL TO CONFORM WITH THE LATEST REVISION OF THE CITY OF WINNIPEG MANUAL OF TEMPORARY TRAFFIC CONTROL ON CITY STREETS
2. PARKING ON YORK AVENUE TO BE STRIPPED ONLY ADJACENT TO CONSTRUCTION
3. CONSTRUCTION ON ELLICE AVENUE MUST MAINTAIN TWO (2) LANES FOR TRAFFIC DURING PEAK HOURS.
4. CONTRACTOR SHALL MAINTAIN SAFE PEDESTRIAN ACCESS AND CROSSINGS. WHERE SIDEWALKS ARE LOCATED ON BOTH SIDES OF THE STREET, CONTRACTOR MUST MAINTAIN PEDESTRIAN ACCESS ON ONE SIDE AT ALL TIMES.
5. PEDESTRIAN CORRIDOR MUST BE MAINTAINED IN THE CURB LANES DURING CONSTRUCTION IF THE SIDEWALK HAS BEEN REMOVED, AND THERE MUST BE ACCESS PROVIDED TO ALL BUSINESSES
6. PARKING TO BE REMOVED AT TIME OF CONSTRUCTION.
7. TC-2 ROADWORK SIGNAGE TO BE PLACED 50.0m IN ADVANCE OF CONSTRUCTION.

**METRIC**  
WHOLE NUMBERS INDICATE MILLIMETERS  
DECIMALIZED NUMBERS INDICATE METERS

1 : 250

TENDER NO. 333-2022

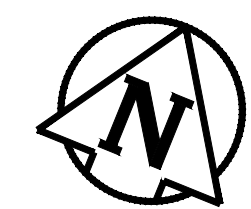

<b>THE CITY OF WINNIPEG</b> PUBLIC WORKS DEPARTMENT	CITY DRAWING NUMBER SE-22-132
	SHEET 4 OF 4
ELLICE AVENUE  DOWNTOWN SIDEWALK RENEWAL TEMPORARY TRAFFIC SIGNAGE	<b>4</b>