

REFER TO D-16334 FOR CONSTRUCTION NOTES

NOTE: CHAINAGES SHOWN ARE ALONG E. R. OF WHITEGATES CRESCENT


FOR INDEX SEE D-16334

WATER SERVICE INFORMATION

ADDRESS	SIZE (mm) MATERIAL (STREET)	SIZE (mm) MATERIAL (PROP.)	SHORT & LONG MEASUREMENT	CORP. LOCATION	REMARKS
26 BROWNING BLVD	20	20	6.0 S OF NLL	4.1 S OF S/C	
RESIDENTIAL	CU	CU	10.8 N OF NL BROWNING BLVD		
334 WHITEGATES CR	20	20	6.6 N OF SLL	2.0 S OF S/C	REVERSE TAP
RESIDENTIAL	CU	CU	23.5 N OF NL BROWNING BLVD		
* 338 WHITEGATES CR	20	20	4.0 N OF SLL	1.0 N OF S/C	
RESIDENTIAL	CU	CU	37.6 N OF NL BROWNING BLVD		
340 WHITEGATES CR	20	20	3.0 N OF SLL	2.5 S OF S/C	
RESIDENTIAL	CU	CU	35.9 S OF NL REYNOLDS BAY N LEG		
* 346 WHITEGATES CR	20	20	2.9 N OF SLL		
RESIDENTIAL	CU	CU	35.9 S OF NL REYNOLDS BAY N LEG		UNK

*SERVICES TO BE RENEWED TO R. ALL OTHERS TO BE RECONNECTED

NOTE: ALL VALVES TO BE INSTALLED CLOCKWISE TO CLOSE (BLACK OPERATING NUT)

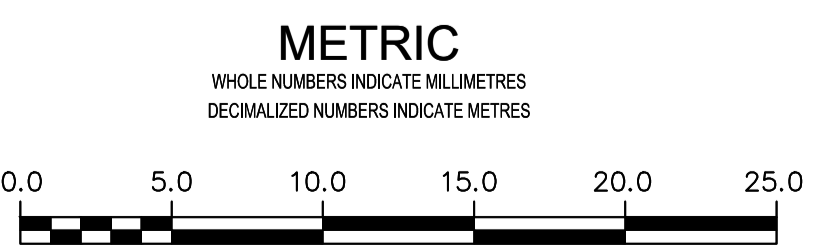

<p>WARNING</p> <p>IF POWER EQUIPMENT OR EXPLOSIVES ARE TO BE USED FOR EXCAVATION ON THIS PROJECT THE CONTRACTOR MUST:</p> <p>1) NOTIFY THE GAS COMPANY OF THE PROPOSED LOCATION OF EXCAVATION.</p> <p>2) TAKE PRECAUTION TO AVOID DAMAGE TO GAS COMPANY INSTALLATIONS.</p> <p>SEE PROVINCIAL REGULATION 210/72 FOR DETAILS</p>	<p>LOCATION APPROVED UNDERGROUND STRUCTURES</p> <p>SUPV. U/G STRUCTURES COMMITTEE DATE</p> <p>NOTE: LOCATION OF UNDERGROUND STRUCTURES AS SHOWN ARE BASED ON THE BEST INFORMATION AVAILABLE BUT NO GUARANTEE IS GIVEN THAT ALL EXISTING UTILITIES ARE SHOWN OR THAT THE GIVEN LOCATIONS ARE EXACT. CONFIRMATION OF EXISTENCE AND EXACT LOCATION OF ALL SERVICES MUST BE OBTAINED FROM THE INDIVIDUAL UTILITIES BEFORE PROCEEDING WITH CONSTRUCTION.</p>	<p>B.M. ELEV.</p> <p>CONSTRUCTION COMPLETION DATE:</p> <table border="1"> <tr><td> </td><td> </td><td> </td><td> </td></tr> </table>					<p>TETRA TECH</p> <p>DESIGNED BY: SR DRAWN BY: NL SCALE: HORIZONTAL 1:250, VERTICAL 1:50 CHECKED BY: IJM APPROVED BY: IJM RELEASED FOR CONSTRUCTION DATE: 2022 05 25</p>	<p>ENGINEER'S SEAL</p> <p>CONSULTANT DRAWING NUMBER: 2200120200-DWG-C0008</p>	<p>THE CITY OF WINNIPEG WATER AND WASTE DEPARTMENT ENGINEERING DIVISION</p> <p>2022 WATERMAIN RENEWALS CONTRACT 10 WHITEGATES CRESCENT BROWNING BOULEVARD TO REYNOLDS BAY NORTH LEG</p>	<p>SHEET 8 OF 12 CITY DRAWING NUMBER D-16340</p>
<p>WARNING</p> <p>IF POWER EQUIPMENT OR EXPLOSIVES ARE TO BE USED FOR EXCAVATION ON THIS PROJECT THE CONTRACTOR MUST:</p> <p>1) NOTIFY THE GAS COMPANY OF THE PROPOSED LOCATION OF EXCAVATION.</p> <p>2) TAKE PRECAUTION TO AVOID DAMAGE TO GAS COMPANY INSTALLATIONS.</p> <p>SEE PROVINCIAL REGULATION 210/72 FOR DETAILS</p>	<p>ISSUED FOR TENDER: 22/05/25 IJM</p> <p>NO. REVISIONS DATE BY</p>	<p>DATE: 2022 05 25</p>								