


Curve #	Length	Radius	CHORD DIRECTION	START STATION	END STATION	START POINT	END POINT
C1	35.290	98.409	S22° 30' 47.50"E	1+67.20	2+02.66	N:5513366.358 E:629510.792	N:5513333.931E:629524.233
				10+48.64	11+37.55		

Line #	Length	Direction	START STATION	END STATION	START POINT	END POINT
L1	41.209	N32° 59' 37.59"W	1+25.94	1+67.20	N:5513299.368E:629546.673	N:5513333.931E:629524.233
L2	822.505	N11° 59' 00.54"W	2+02.66	10+48.64	N:5513366.354E:629510.792	N:5514170.934E:629340.015

PROPERTY LIMITS DELINEATION
 DELINEATION OF PROPERTY LIMITS AS SHOWN ON THIS DWG DOES NOT REPRESENT A "LEGAL SURVEY". KGS GROUP MAKES NO REPRESENTATION OR WARRANTY AS TO THE ACCURACY OF PROPERTY LIMITS DELINEATED ON THIS DWG, NOR ON THE DIMENSIONAL ACCURACY OF DWG FEATURES RELATIVE TO THOSE PROPERTY LIMITS.

File name: U:\FMS\22-0107-001\22-0107-001_Design - Tab\02 Plotted By: RPaulus 22:05:25 (Wed 11:28am)

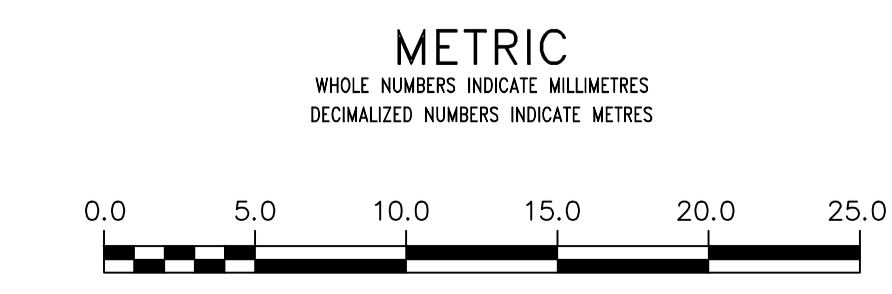

WARNING
 IF POWER EQUIPMENT OR EXPLOSIVES ARE TO BE USED FOR EXCAVATION ON THIS PROJECT THE CONTRACTOR MUST:
 1) NOTIFY THE GAS COMPANY OF THE PROPOSED LOCATION OF EXCAVATION.
 2) TAKE PRECAUTION TO AVOID DAMAGE TO GAS COMPANY INSTALLATIONS.
 SEE PROVINCIAL REGULATION 210/72 FOR DETAILS

LOCATION APPROVED
 UNDERGROUND STRUCTURES
 SUPV. U/G STRUCTURES COMMITTEE DATE
 NOTE:
 LOCATION OF UNDERGROUND STRUCTURES AS SHOWN ARE BASED ON THE BEST INFORMATION AVAILABLE BUT NO GUARANTEE IS GIVEN THAT ALL EXISTING UTILITIES ARE SHOWN OR THAT THE GIVEN LOCATIONS ARE EXACT. CONFIRMATION OF EXISTENCE AND EXACT LOCATION OF ALL SERVICES MUST BE OBTAINED FROM THE INDIVIDUAL UTILITIES BEFORE PROCEEDING WITH CONSTRUCTION.

B.M.	ELEV.	NO.	ISSUED FOR	DATE	BY
		0	ISSUED FOR TENDER	22/05/25	
		A	ISSUED FOR REVIEW	22/05/04	RP.
			REVISIONS	DATE	BY

KGS GROUP

DESIGNED BY: RP.
 CHECKED BY:
 DRAWN BY: RP.
 APPROVED BY:
 RELEASED FOR CONSTRUCTION
 SCALE: HORIZONTAL 1:250, VERTICAL 1:10
 DATE: 2022 05 25

ENGINEER'S SEAL
 CONSULTANT DRAWING NUMBER: 22-0107-001_C02

THE CITY OF WINNIPEG
 WATER AND WASTE DEPARTMENT
 ENGINEERING DIVISION

BRADY ROAD RESOURCE MANAGEMENT FACILITY
 NORTH ACCESS ROAD RENEWAL
 CHARETTE ROAD TO STA 2+25

SHEET 3 OF 11
 CITY DRAWING NUMBER: 1-0400A-C0098-001