


PLAN

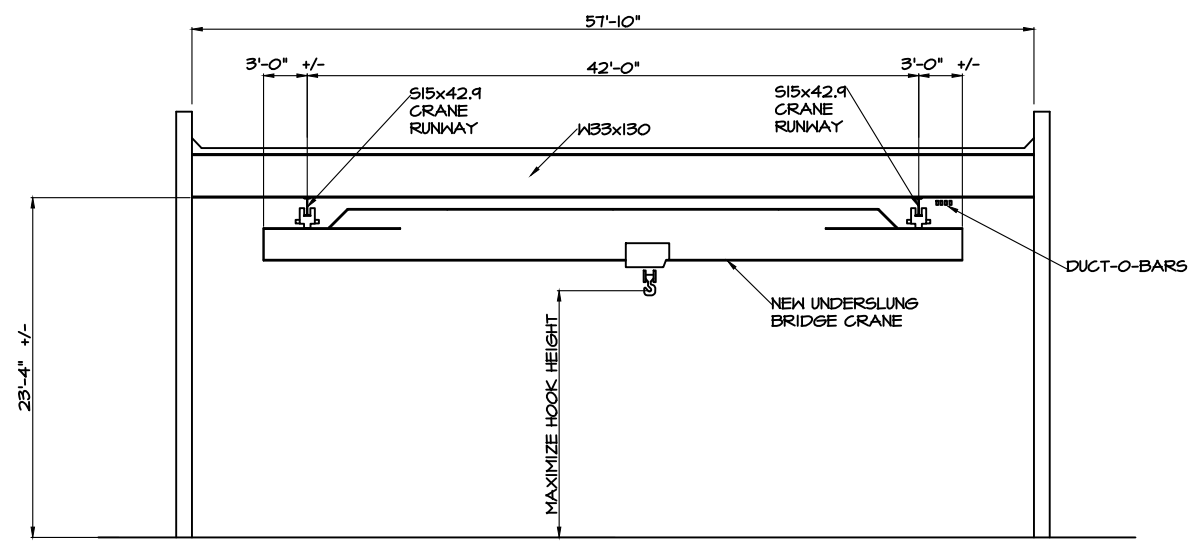

SECTION

BIDDER TO SITE VERIFY ALL DIMENSIONS AND CRANE CLEARANCES

LI = BRIDGE MOUNTED LED LIGHTS, 8000 LUMENS ALIGN WITH EXISTING LIGHTS.



APEGM
 Certificate of Authorization
F.A. Roberts & Associates Ltd.
 No. 1191 Date: July 20, 2022

NO.	REVISIONS	BY	DATE
I	ISSUED FOR TENDER	JC	JULY 4/2022
B	ISSUED FOR TENDER	JC	JUNE 3/2022
A	ISSUED FOR APPROVAL	JC	APR. 8/2022

F.A. Roberts & Associates Ltd.
 Engineering Consultants
 1304 Border St. | Winnipeg, MB | R3H 0M6 | Ph. (204) 694-4600



PROJECT	REPLACEMENT CRANES
LOCATION	215 TECUMSEH WINNIPEG, MANITOBA
DRAWING TITLE	CRANE ARRANGEMENT

DGN/DWN BY	JC	DATE	APR.022	DWG NO.	2022009-51	REVISED	1
CHECKED BY	FAR	DATE					