


NOTE: CHAINAGES SHOWN ARE ALONG ϕ EXISTING SIPHONS

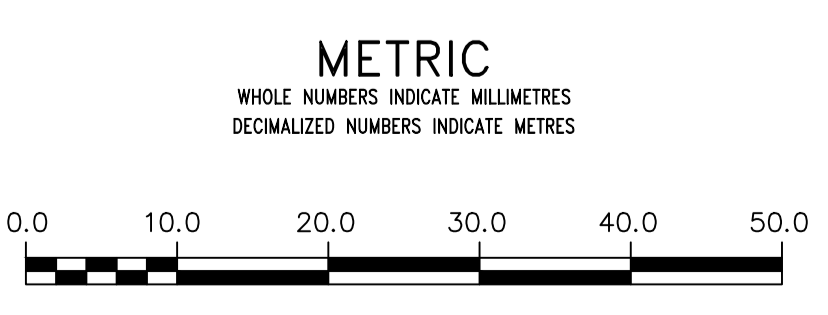

ENGINEERS GEOSCIENTISTS MANITOBA
 Certificate of Authorization
 AECOM Canada Ltd.
 No. 4671 Date: 2022/06/20



WARNING
 IF POWER EQUIPMENT OR EXPLOSIVES ARE TO BE USED FOR EXCAVATION ON THIS PROJECT THE CONTRACTOR MUST:
 1) NOTIFY THE GAS COMPANY OF THE PROPOSED LOCATION OF EXCAVATION.
 2) TAKE PRECAUTION TO AVOID DAMAGE TO GAS COMPANY INSTALLATIONS.
 SEE PROVINCIAL REGULATION 210/72 FOR DETAILS

LOCATION APPROVED UNDERGROUND STRUCTURES
 SUPV. U/G STRUCTURES COMMITTEE DATE
 NOTE:
 LOCATION OF UNDERGROUND STRUCTURES AS SHOWN ARE BASED ON THE BEST INFORMATION AVAILABLE BUT NO GUARANTEE IS GIVEN THAT ALL EXISTING UTILITIES ARE SHOWN OR THAT THE GIVEN LOCATIONS ARE EXACT. CONFIRMATION OF EXISTENCE AND EXACT LOCATION OF ALL SERVICES MUST BE OBTAINED FROM THE INDIVIDUAL UTILITIES BEFORE PROCEEDING WITH CONSTRUCTION.

B.M. ELEV.		CONSTRUCTION COMPLETION DATE: YYYY MM DD	
0	ISSUED FOR TENDER	22/06/15	ADL
NO.	REVISIONS	DATE	BY

AECOM

DESIGNED BY	TJB	CHECKED BY	MPG
DRAWN BY	ADL	APPROVED BY	CCM
SCALE:	HORIZONTAL 1:500 VERTICAL 1:100		
DATE	2022 06 20	RELEASED FOR CONSTRUCTION	K Zurek
PLOT DATE:	2022 06 20	DATE	Jun 20/22

ENGINEER'S SEAL
 ORIGINAL SIGNED BY C. Macey 16 June 2022
 CONSULTANT DRAWING NUMBER C-1003
 Tender No: 457-2022

THE CITY OF WINNIPEG
 WATER AND WASTE DEPARTMENT
 ENGINEERING SERVICES DIVISION

REHABILITATION OF WHELLAMS LANE
 SIPHONS BY CIPP LINING
 PLAN / PROFILE
 RED RIVER S OF CHIEF PEGUIS TRAIL
 EAST OF MAIN STREET TO WHELLAM'S LANE

SHEET 5 OF 7
 CITY DRAWING NUMBER 13067