

# TENDER 485-2022


**SUPPLY AND DELIVERY OF AN ALUMINUM SERVICE BODY AND CRANE**

## APPENDIX A


- Page 1: Road Side View
- Page 2: Curb Side View
- Page 3: Rear View
- Page 4: Top View

—


ROAD SIDE

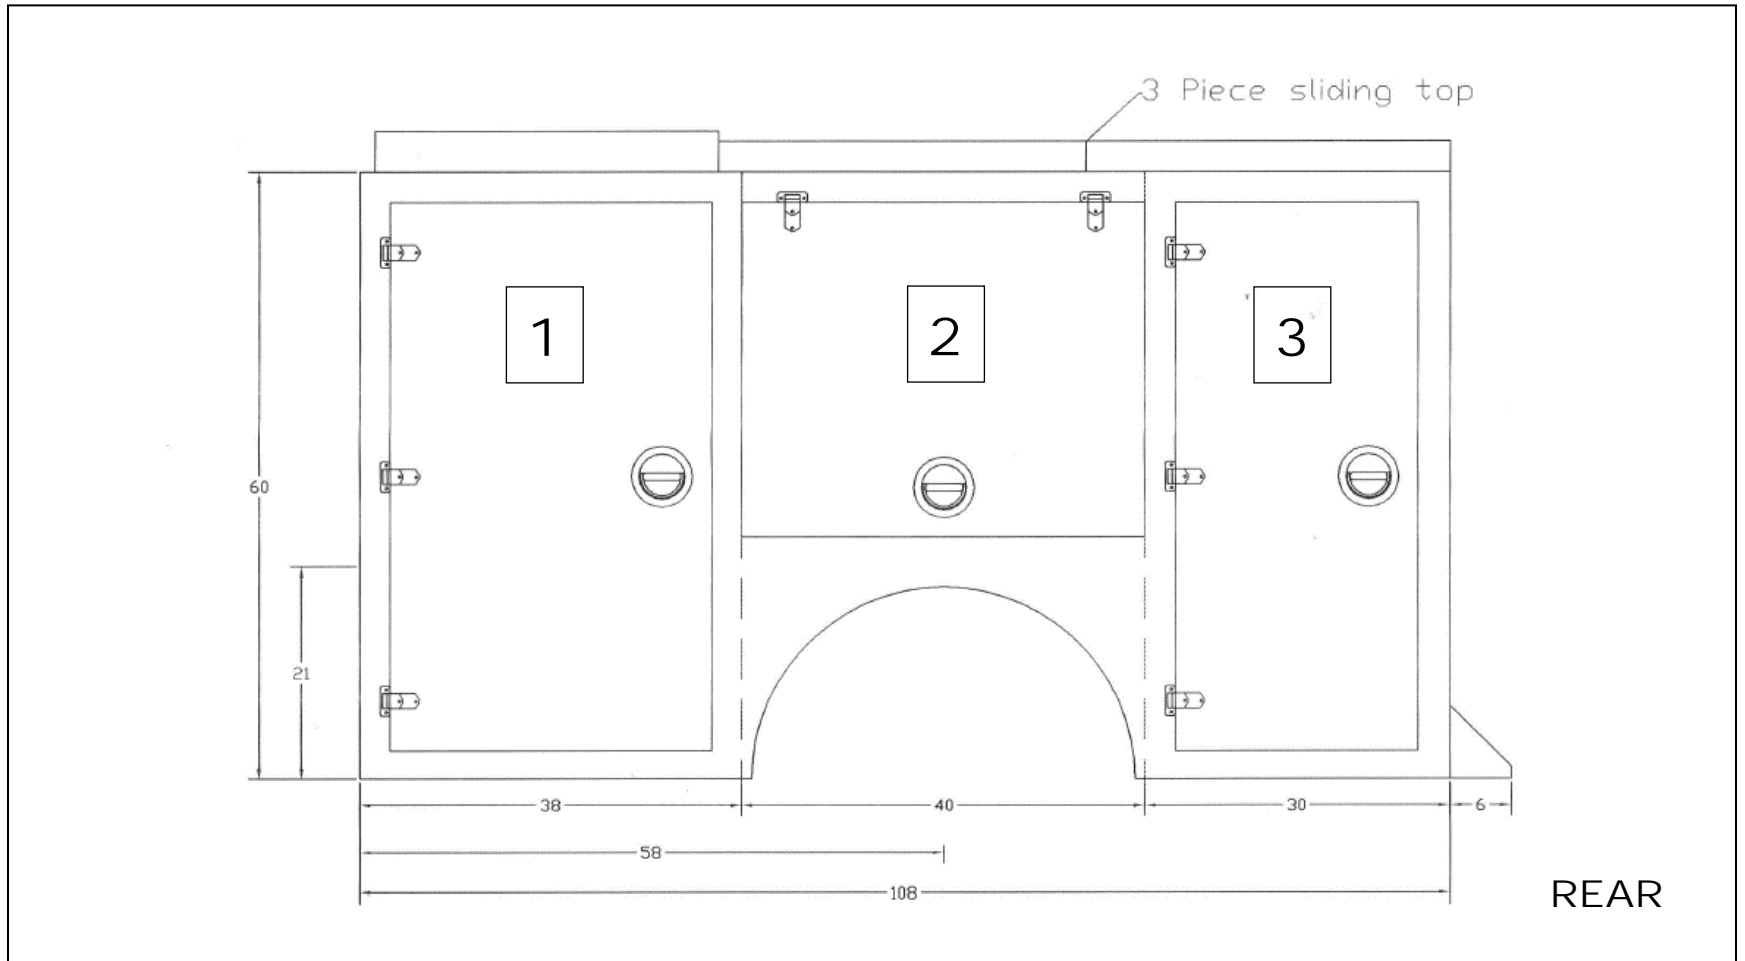

### CURB SIDE

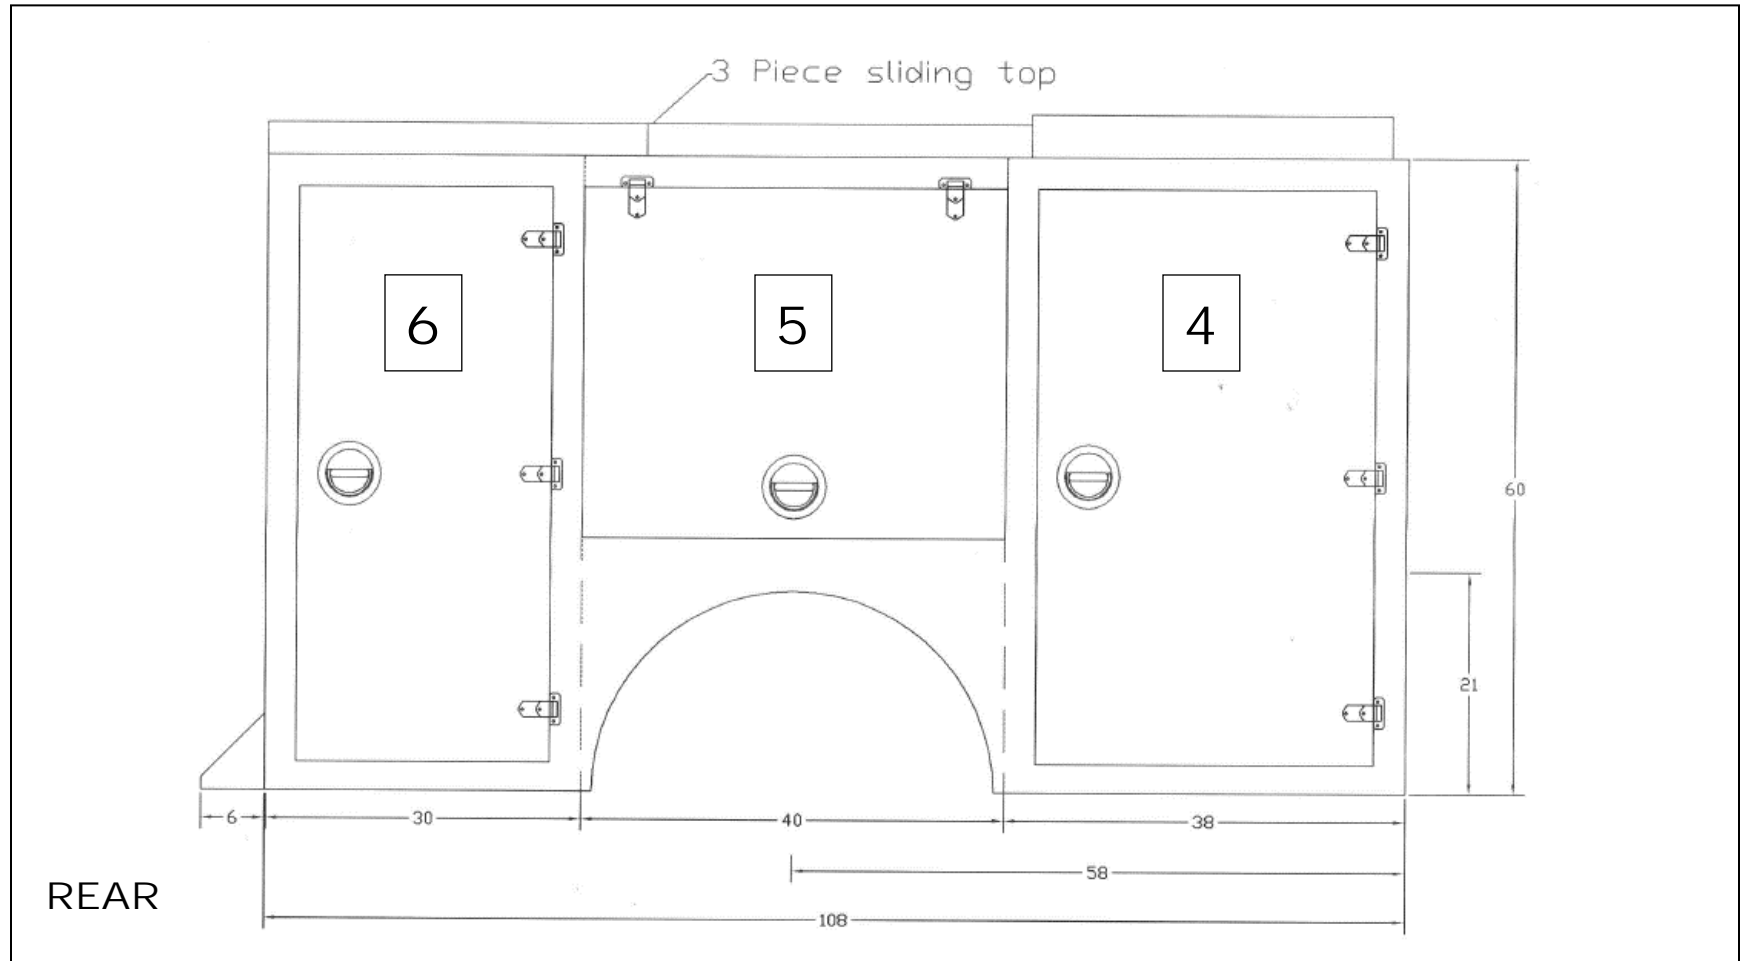

### REAR VIEW

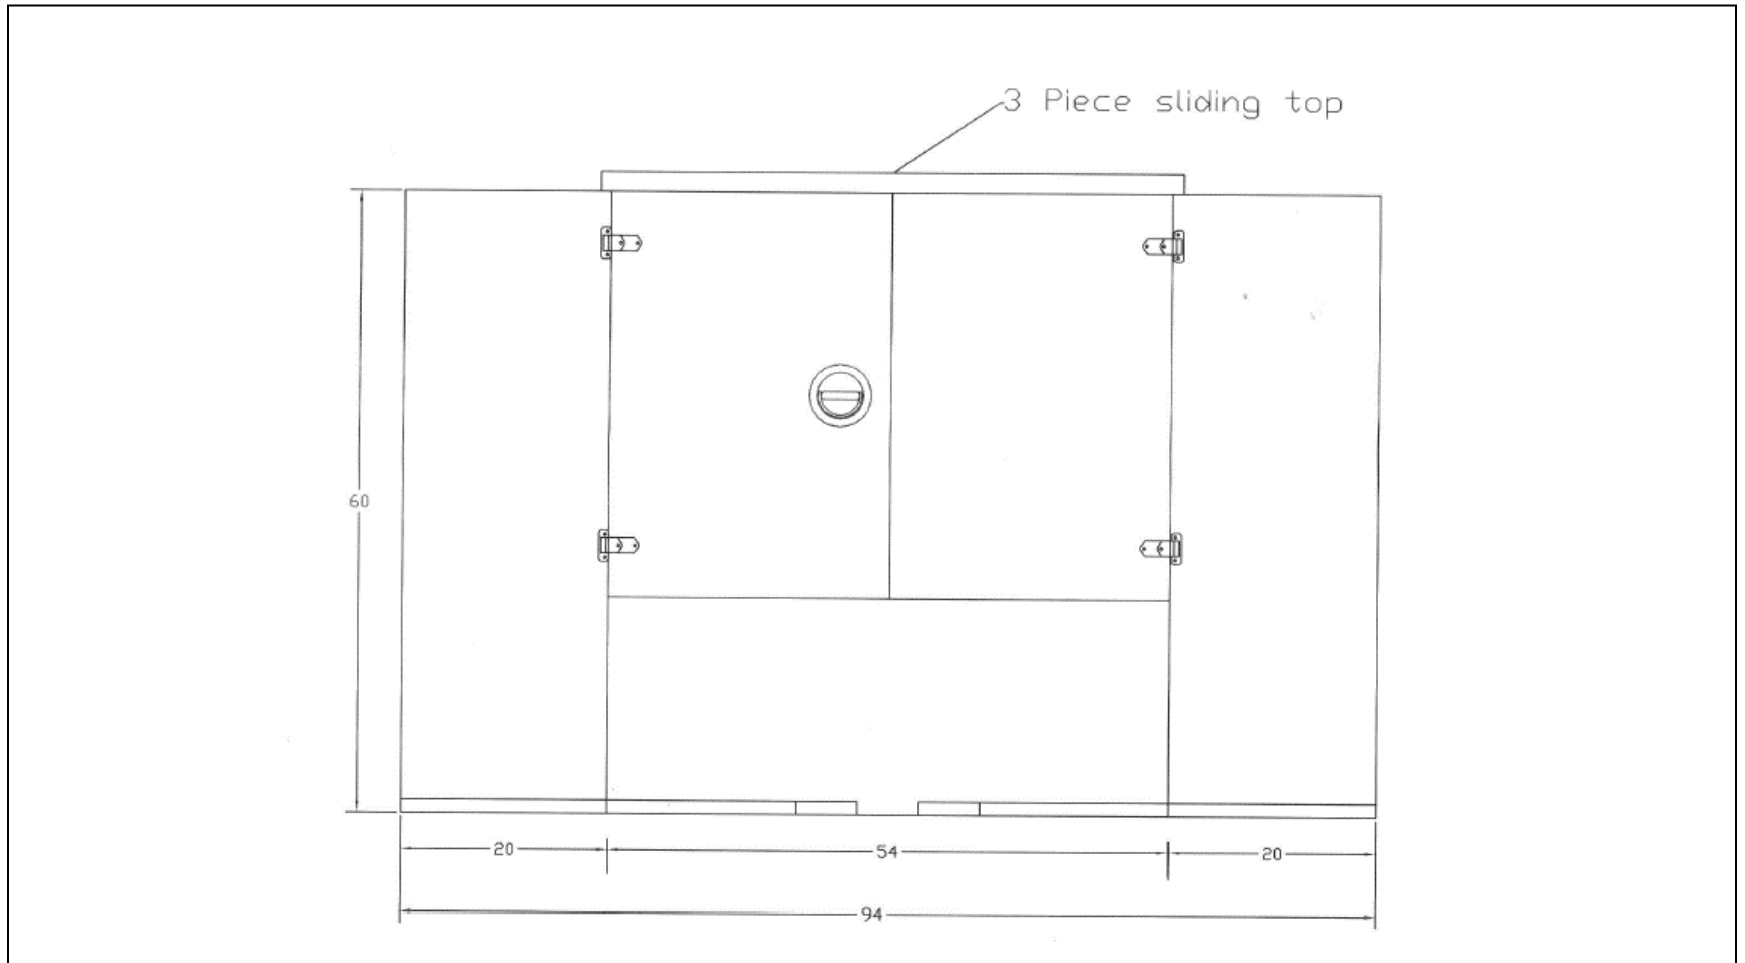

TOP VIEW

