


NOTRE DAME ST - ST JOSEPH TO LANGEVIN

1:1500

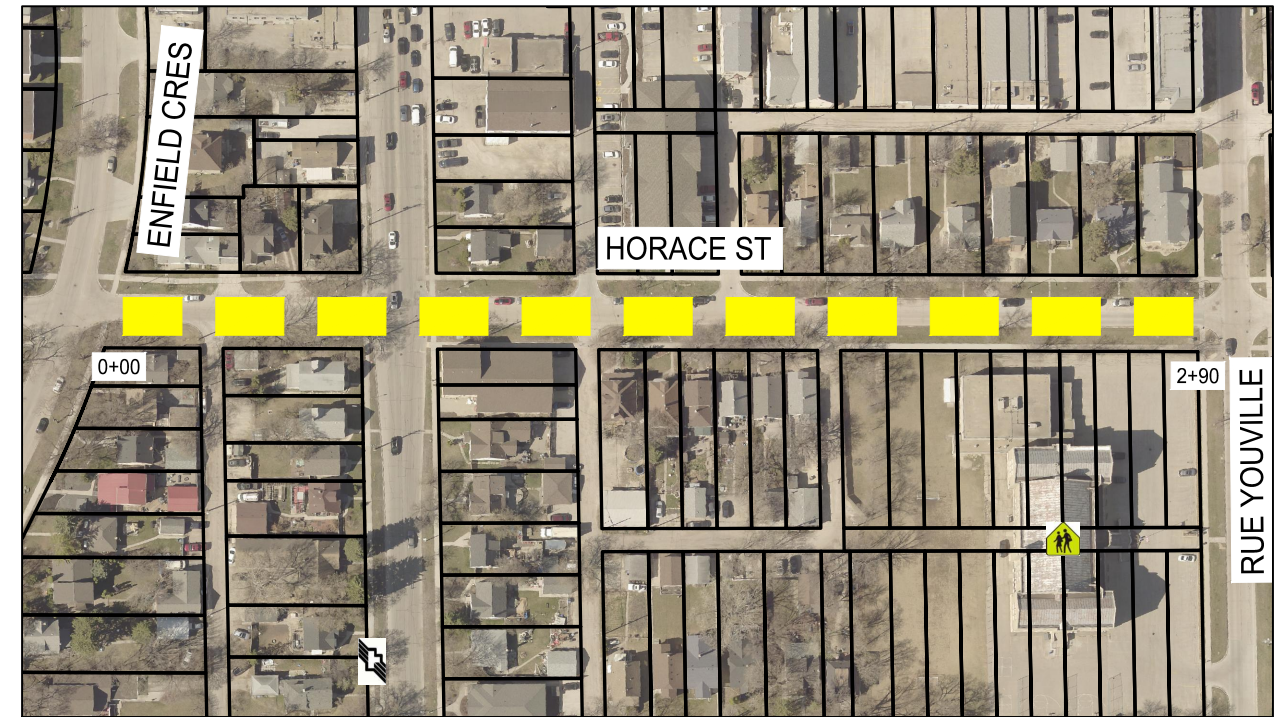


HORACE ST - ENFIELD CRES TO RUE YOUVILLE

1:2000



BLUEWATER CRES - CHERWELL RD (N.LEG) TO CHERWELL RD (S.LEG)

1:1500

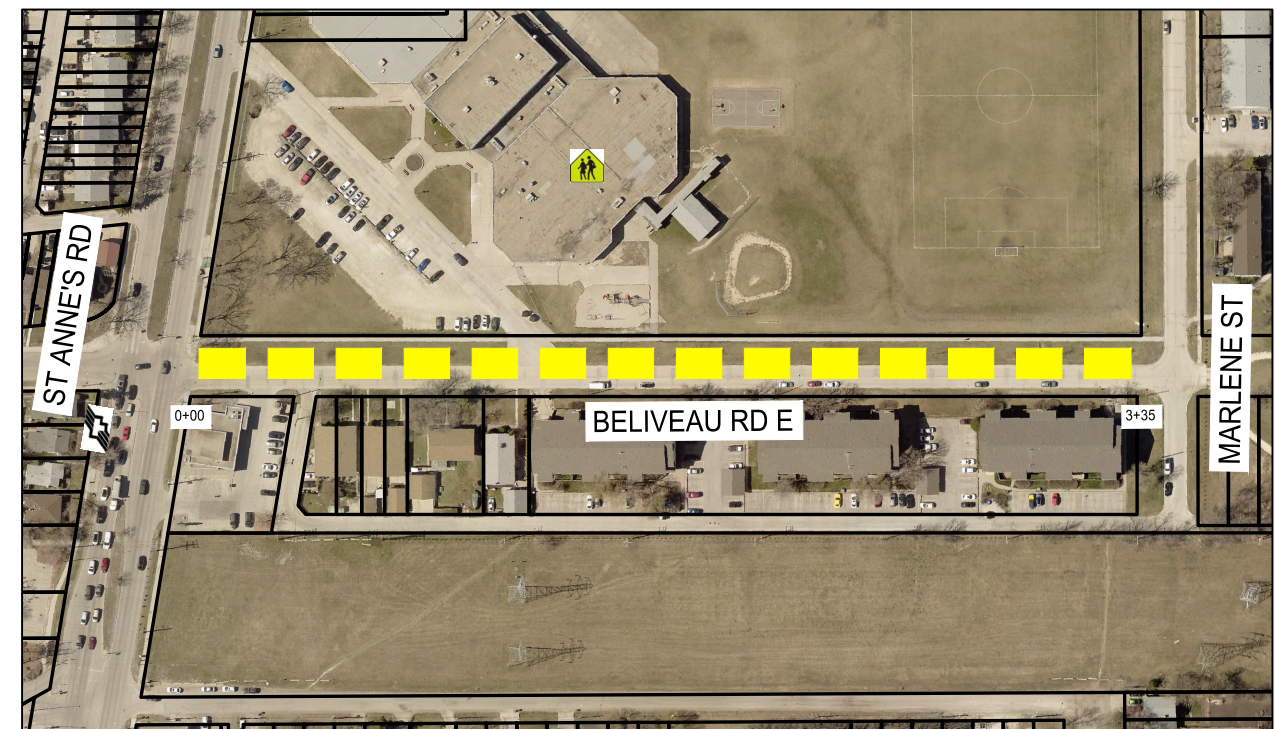




BELIVEAU RD E - ST ANNE'S RD TO MARLENE ST

1:1500

FOR TENDER

Jul 21, 2022 - 6:03am
 P:\2022\221-03150-00 - 2022 TBO & UV\4.0 Tech + Prof Services\4.11 Highways_Bridges\08 WSP Drawings\221-03150-00 Planning - tabs\541-2022_Drawing_221-03150-00-10-RB

LEGEND

-  BUS ROUTE
-  SCHOOL LOCATION
-  LIMIT OF CONSTRUCTION

METRIC

WHOLE NUMBERS INDICATE MILLIMETRES
 DECIMALIZED NUMBERS INDICATE METRES




LOCATIONS APPROVED UNDERGROUND STRUCTURES

SIGNED BY: _____ DATE: _____
 SUPV UG STRUCTURES _____ DATE _____
 LOCATION OF UNDERGROUND STRUCTURES AS SHOWN ARE BASED ON THE BEST INFORMATION AVAILABLE BUT NO GUARANTEE IS GIVEN THAT ALL EXISTING UTILITIES ARE SHOWN OR THAT THE GIVEN LOCATIONS ARE EXACT CONFIRMATION OF EXISTENCE AND EXACT LOCATION OF ALL SERVICES MUST BE OBTAINED FROM THE INDIVIDUAL UTILITIES BEFORE PROCEEDING WITH CONSTRUCTION.

NO.	REVISIONS	DATE	BY
B	ISSUED FOR TENDER	21/07/22	AB
A	DETAILED DESIGN REVIEW	15/07/22	AB

wsp		1600 Buffalo Place Winnipeg, MB R3T 6B8 1.204.477.6650 1.204.474.2664 www.wsp.com	
DESIGNED BY	MS	CHECKED BY	VM
DRAWN BY	TW	APPROVED BY	VM
HOR. SCALE	VARIES	RELEASED FOR CONSTRUCTION	DATE
VERTICAL	-		
DATE	JULY-2022		

ENGINEER'S SEAL	
CONSULTANT ACAD DWG. NO.	2022-07-26
	2022-03150-00-10

THE CITY OF WINNIPEG
 PUBLIC WORKS DEPARTMENT
 ENGINEERING SERVICES DIVISION

2022 THIN BITUMINOUS OVERLAY (TBO) PROGRAM

NOTRE DAME ST, HORACE ST, BLUEWATER CRESCENT
 ASPHALT OVERLAY

CITY DRAWING NUMBER
 SHEET 10 OF 12

BID NO.
 541-2022

NOTE:
 These design documents are prepared solely for the use by the party with whom the design professional has entered into a contract and there are no representations of any kind made by the design professional to any party with whom the design professional has not entered into a contract.