



Winnipeg Fleet Management Agency • Agence de gestion du parc de véhicules






# TENDER 803-2022 APPENDIX A

# FUELING STATION MAPS

*Embrace the spirit • Vivez l'esprit*  
*"Keeping you in motion"*

770 Ross Avenue • 770, avenue Ross • Winnipeg • Manitoba • R3E 1C6  
Fax/télec. : 204-986-3773 • [www.winnipeg.ca](http://www.winnipeg.ca)

**1220 PACIFIC  
CITY OF WINNIPEG FUELING STATION**

-  DROP BOX
-  ISLAND
-  TANK
-  PUMP
-  PCU





PACIFIC AVENUE

**TANK  
3  
UNLEAD  
GAS**

Tank Capacity	Install Date
20000	2011

**TANK  
4  
UNLEAD  
GAS**

Tank Capacity	Install Date
30000	2011

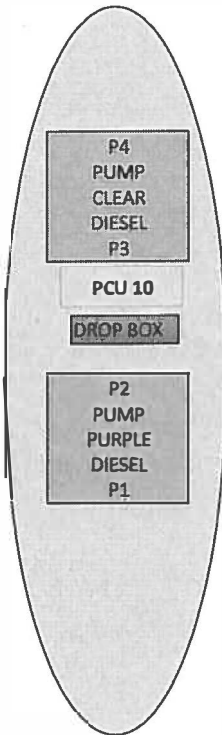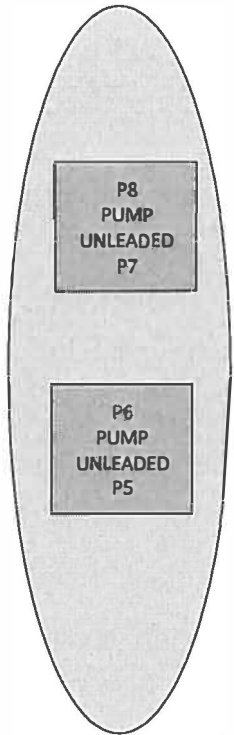






**TANK  
1  
CLEAR  
DIESEL**



Tank Capacity	Install Date
30689	2011

**TANK  
2  
PURPLE  
DIESEL**





Tank Capacity	Install Date
20244	2011

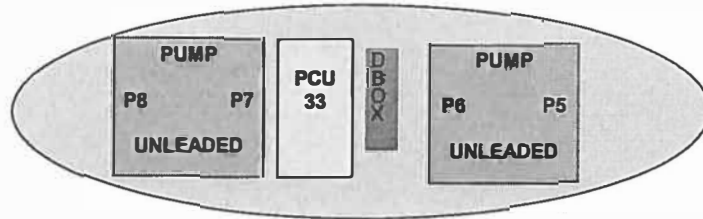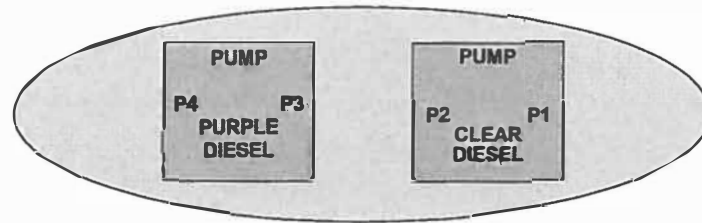**2546 McPHILLIPS STREET  
CITY OF WINNIPEG FUELING STATION**






-  ISLAND
-  TANK
-  PUMP
-  PCU
-  DROP BOX




MCPHILLIPS STREET

			
Tank 36 Capacity	Install Date	Tank 35 Capacity	Install Date
29511	2010	22781	2010
			
Tank 37 Capacity	Install Date	Tank 38 Capacity	Install Date
29511	2010	22781	2010

552 PLINQUET STREET  
CITY OF WINNIPEG FUELING STATION

-  ISLAND
-  TANK
-  PUMP
-  PCU
-  DROP BOX

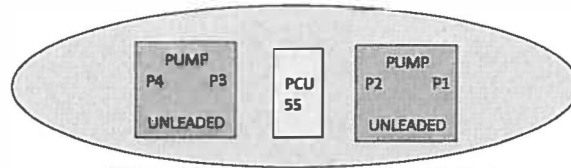

Tank Capacity	Install Date
30821	2012




Tank Capacity	Install Date
20638	2012




Tank Capacity	Install Date
20638	2012



Tank Capacity	Install Date
30821	2012

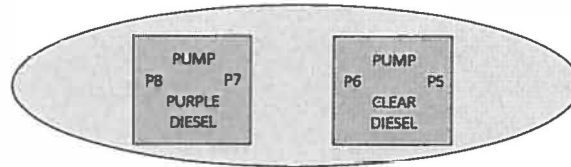

**598 PLINGUET STREET  
WATER WORKS  
CITY OF WINNIPEG FUELING STATION**

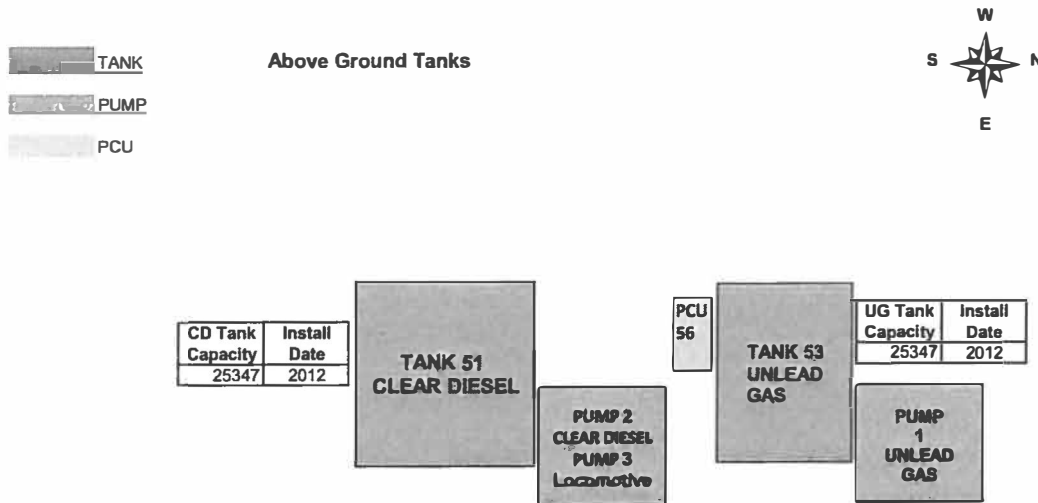






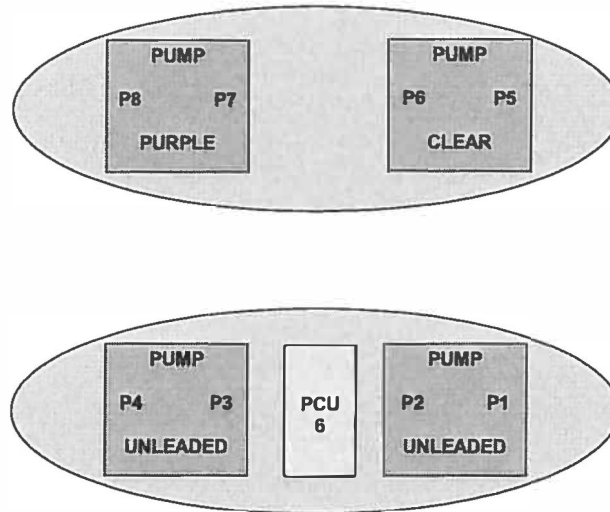
**1539 WAVERLY STREET  
CITY OF WINNIPEG FUELING FACILITY**

Tank Capacity	Install Date	Tank Capacity	Install Date	Tank Capacity	Install Date	Tank Capacity	Install Date
29571 litre	2012	29571 litre	2012	22781 litre	2012	22781 litre	2012

TANK 65 PURPLE DIESEL	TANK 66 UNLEAD GAS	TANK 67 CLEAR DIESEL	TANK 68 UNLEAD GAS
--------------------------------	-----------------------------	-------------------------------	-----------------------------


-  ISLAND
-  TANK
-  PUMP
-  PCU
-  DROP BOX



D. BOX

WAVERLEY STREET

**735 ASSINIBOINE PARK DRIVE  
CITY OF WINNIPEG FUELING FACILITY**

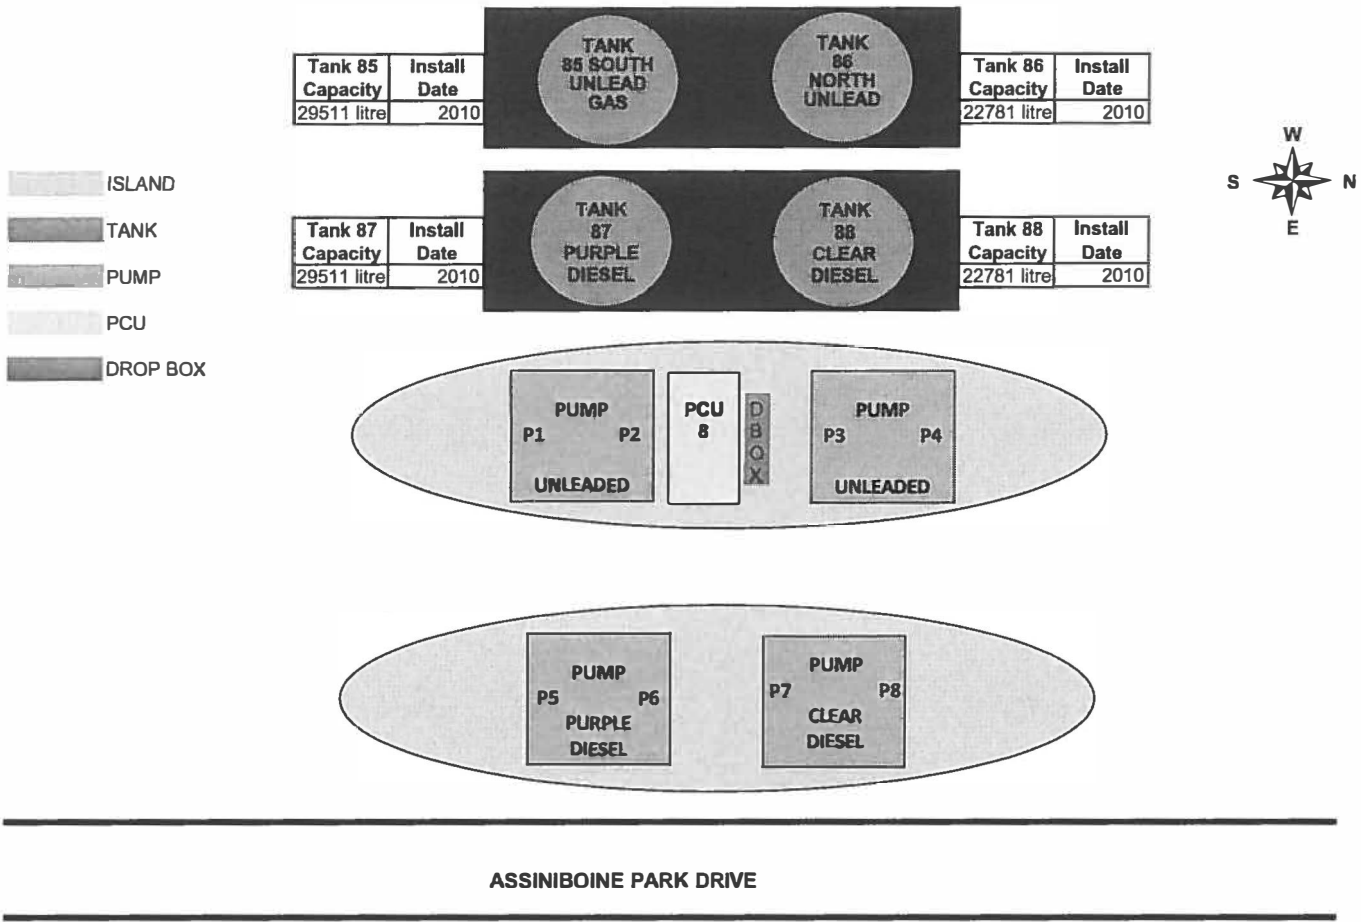

3 GREY STREET - INSECT CONTROL  
CITY OF WINNIPEG FUELING STATION

SINGLE UNIT TANK WITH TWO SEPARATE COMPARTMENTS - ABOVE GROUND

