


CONTINUOUS RIDGE  
VENT 3/4" INSTALL PER  
MANUFACTURER'S  
RECOMMENDATIONS

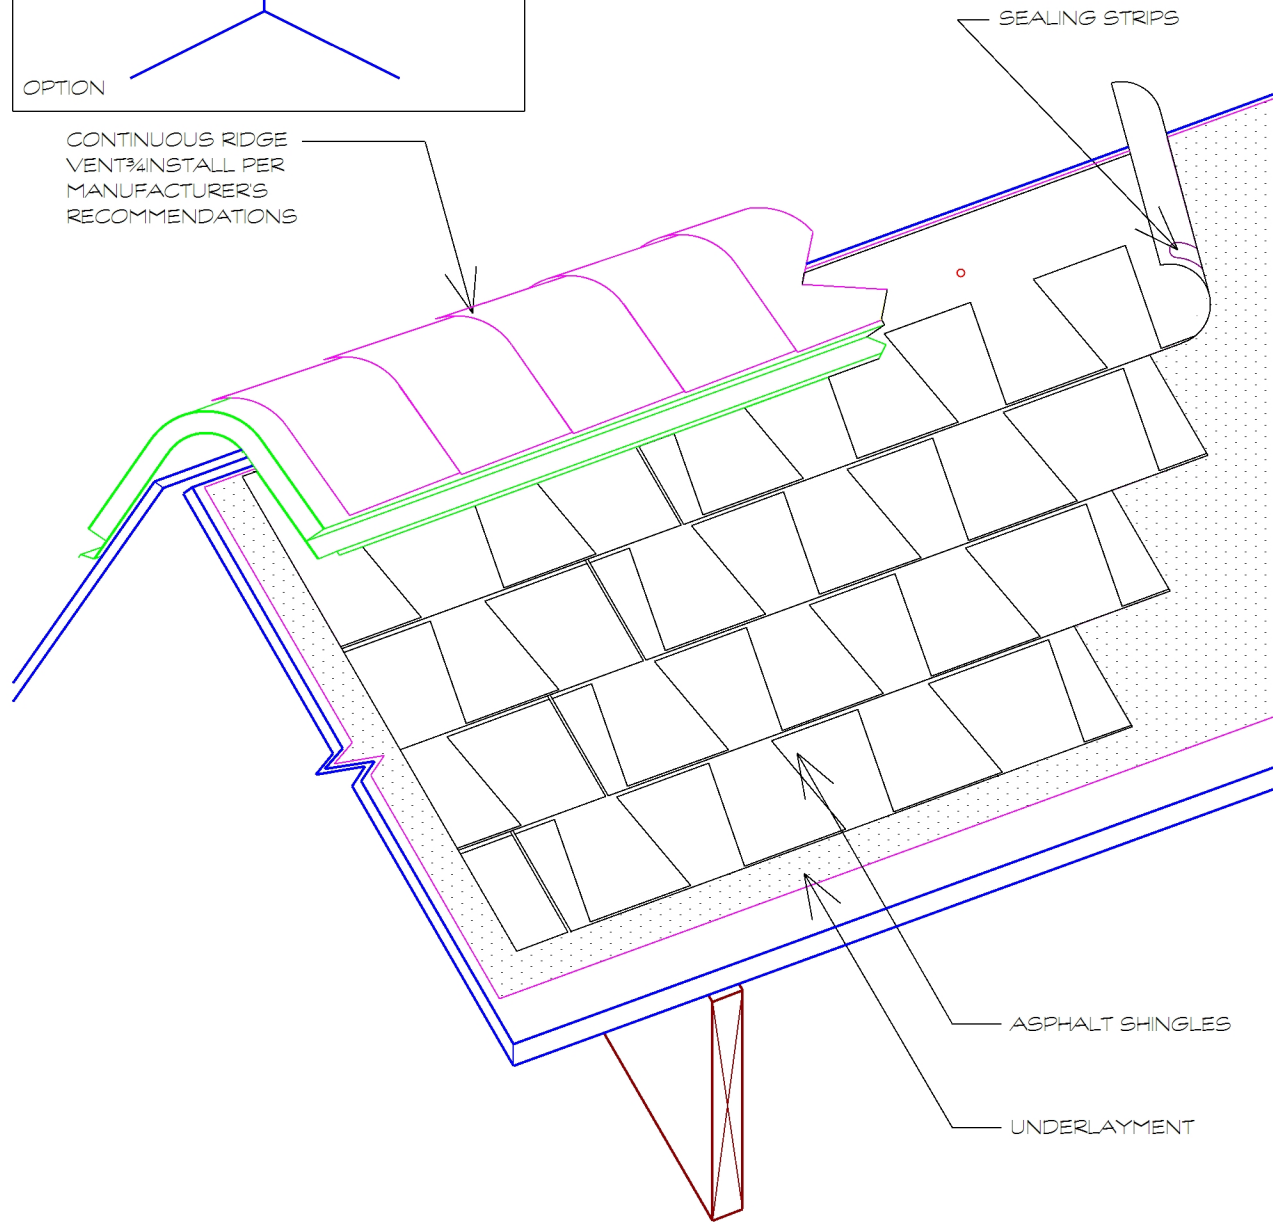

**NOTES:**

1. RIDGE VENT TYPES VARY. FOLLOW MANUFACTURER'S INSTALLATION RECOMMENDATIONS.

RIDGE WITH CONTINUOUS RIDGE VENT

JDB CONSULTING INC. PO BOX 686 ST. PIERRE-JOLYS, MB 1-204-371-0996 Admin@buildingenvelope.biz	
Project	DEERLODGE COMMUNITY CENTRE 323 BRUCE AVENUE WINNIPEG, MB R3J 2C3
Client	City of Winnipeg
Dwg. No.	A3-RO
Date	Nov. 2022
Scale	N.T.S.
Bid Opportunity 878-2022	