


WATER SERVICE INFORMATION

ADDRESS	SIZE (mm) MATERIAL (STREET)	SIZE (mm) MATERIAL (PROP.)	SHORT & LONG MEASUREMENT	CORP LOCATION	REMARKS
800 WICKLOW ST	20	20	4.68 SNL HSE	OPP OF S/C	RECONNECT SERVICE
RESIDENTIAL	CU	CU	6.775 SSL OAKENWALD AVE		RECONNECT SERVICE
804 WICKLOW ST	20	20	3.29 SNL HSE	0.5 N OF S/C	RECONNECT SERVICE
RESIDENTIAL	CU	CU	27.152 SSL OAKENWALD AVE		
808 WICKLOW ST	-	-	2.22 SNL HSE		RECONNECT SERVICE
RESIDENTIAL	-	-	41.589 SSL OAKENWALD AVE		
811 WICKLOW ST	-	-	4.97 SNL HSE		RECONNECT SERVICE
RESIDENTIAL	-	-	15.761>NNL RILEY CRES		
812 WICKLOW ST	-	-	4.68 SNL HSE		RECONNECT SERVICE
RESIDENTIAL	-	-	69.799 SSL OAKENWALD AVE		
816 WICKLOW ST	-	20	2.52 SNL HSE		RECONNECT SERVICE
RESIDENTIAL	-	CU	72.650 SSL OAKENWALD AVE		
802 OAKENWALD AVE	-	20	3.88 ENL HSE	OPP OF S/C	RECONNECT SERVICE
RESIDENTIAL	-	CU	15.013 SSL OAKENWALD AVE		


* SERVICES TO BE RENEWED TO R. ALL OTHERS TO BE RECONNECTED

NOTE: CHAINAGES SHOWN ARE ALONG N R OF WICKLOW STREET

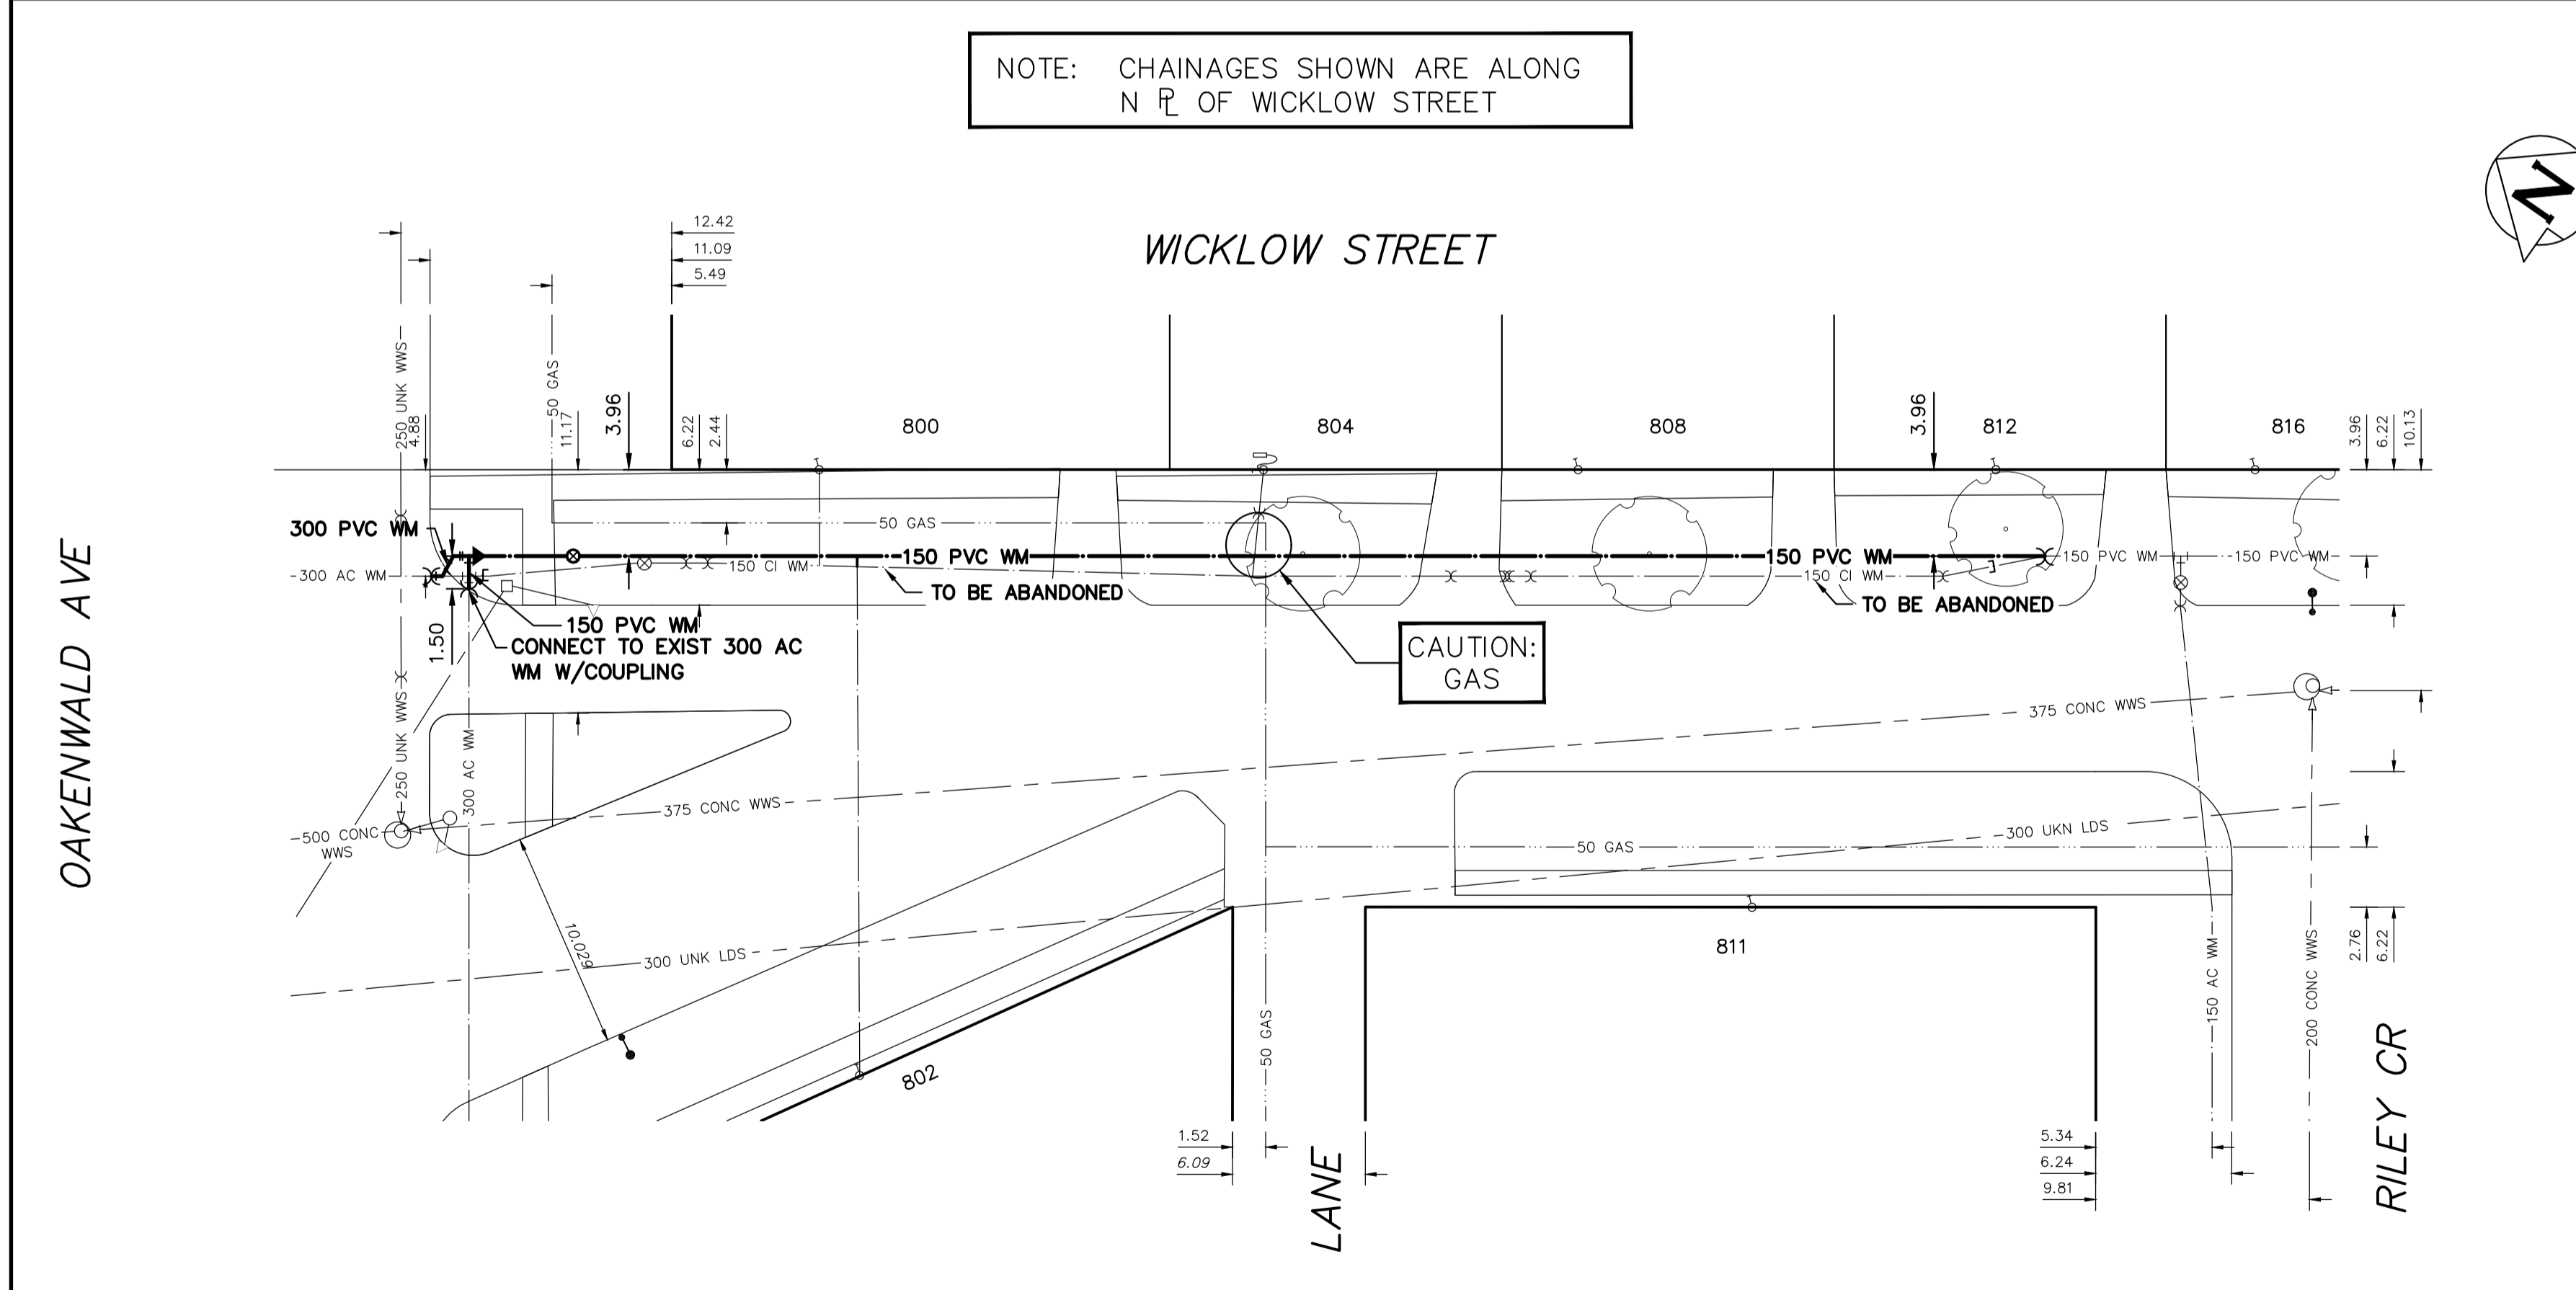

FOR INDEX SEE D-16501

NOTE: ALL VALVES TO BE INSTALLED COUNTERCLOCKWISE TO CLOSE

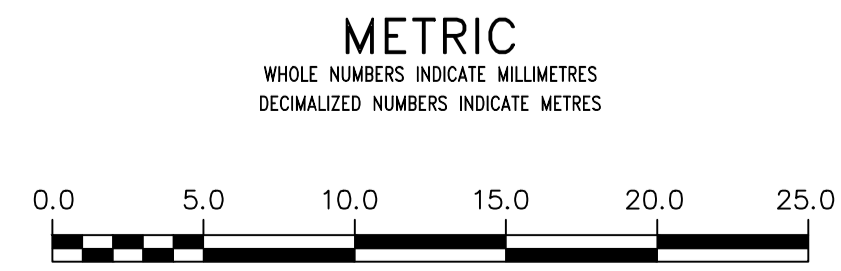

WARNING
 IF POWER EQUIPMENT OR EXPLOSIVES ARE TO BE USED FOR EXCAVATION ON THIS PROJECT THE CONTRACTOR MUST:
 1) NOTIFY THE GAS COMPANY OF THE PROPOSED LOCATION OF EXCAVATION.
 2) TAKE PRECAUTION TO AVOID DAMAGE TO GAS COMPANY INSTALLATIONS.
 SEE PROVINCIAL REGULATION 2107/2 FOR DETAILS

LOCATION APPROVED UNDERGROUND STRUCTURES
 SUPV. U/G STRUCTURES COMMITTEE DATE
 NOTE:
 LOCATION OF UNDERGROUND STRUCTURES AS SHOWN ARE BASED ON THE BEST INFORMATION AVAILABLE BUT NO GUARANTEE IS GIVEN THAT ALL EXISTING UTILITIES ARE SHOWN OR THAT THE GIVEN LOCATIONS ARE EXACT. CONFIRMATION OF EXISTENCE AND EXACT LOCATION OF ALL SERVICES MUST BE OBTAINED FROM THE INDIVIDUAL UTILITIES BEFORE PROCEEDING WITH CONSTRUCTION.

VERTICAL DATUM: CGVD28 (HT2.0 Geoid)
 HORIZONTAL DATUM: NAD83 (June 1990), Zone 14

NO.	REVISIONS	DATE	BY

DESIGNED BY	JB	CHECKED BY	SC
DRAWN BY	AOM	APPROVED BY	KZ
SCALE:		RELEASED FOR CONSTRUCTION	
HORIZONTAL	1:250		
VERTICAL	1:50		
DATE	2023 03 22	DATE	

Digitally signed by S.R.J. Cournoyer, P. Eng
 CONSULTANT DRAWING NUMBER

THE CITY OF WINNIPEG
 WATER AND WASTE DEPARTMENT
 ENGINEERING DIVISION

2023 WATER MAIN RENEWALS
 CONTRACT 5
 WICKLOW STREET
 OAKENWALD AVENUE TO
 RILEY AVENUE

SHEET 14 OF 14
 CITY DRAWING NUMBER
 D-16513