



NOTE: CHAINAGES SHOWN ARE ALONG CENTRE LINE OF ROW

CORALBERRY AVENUE

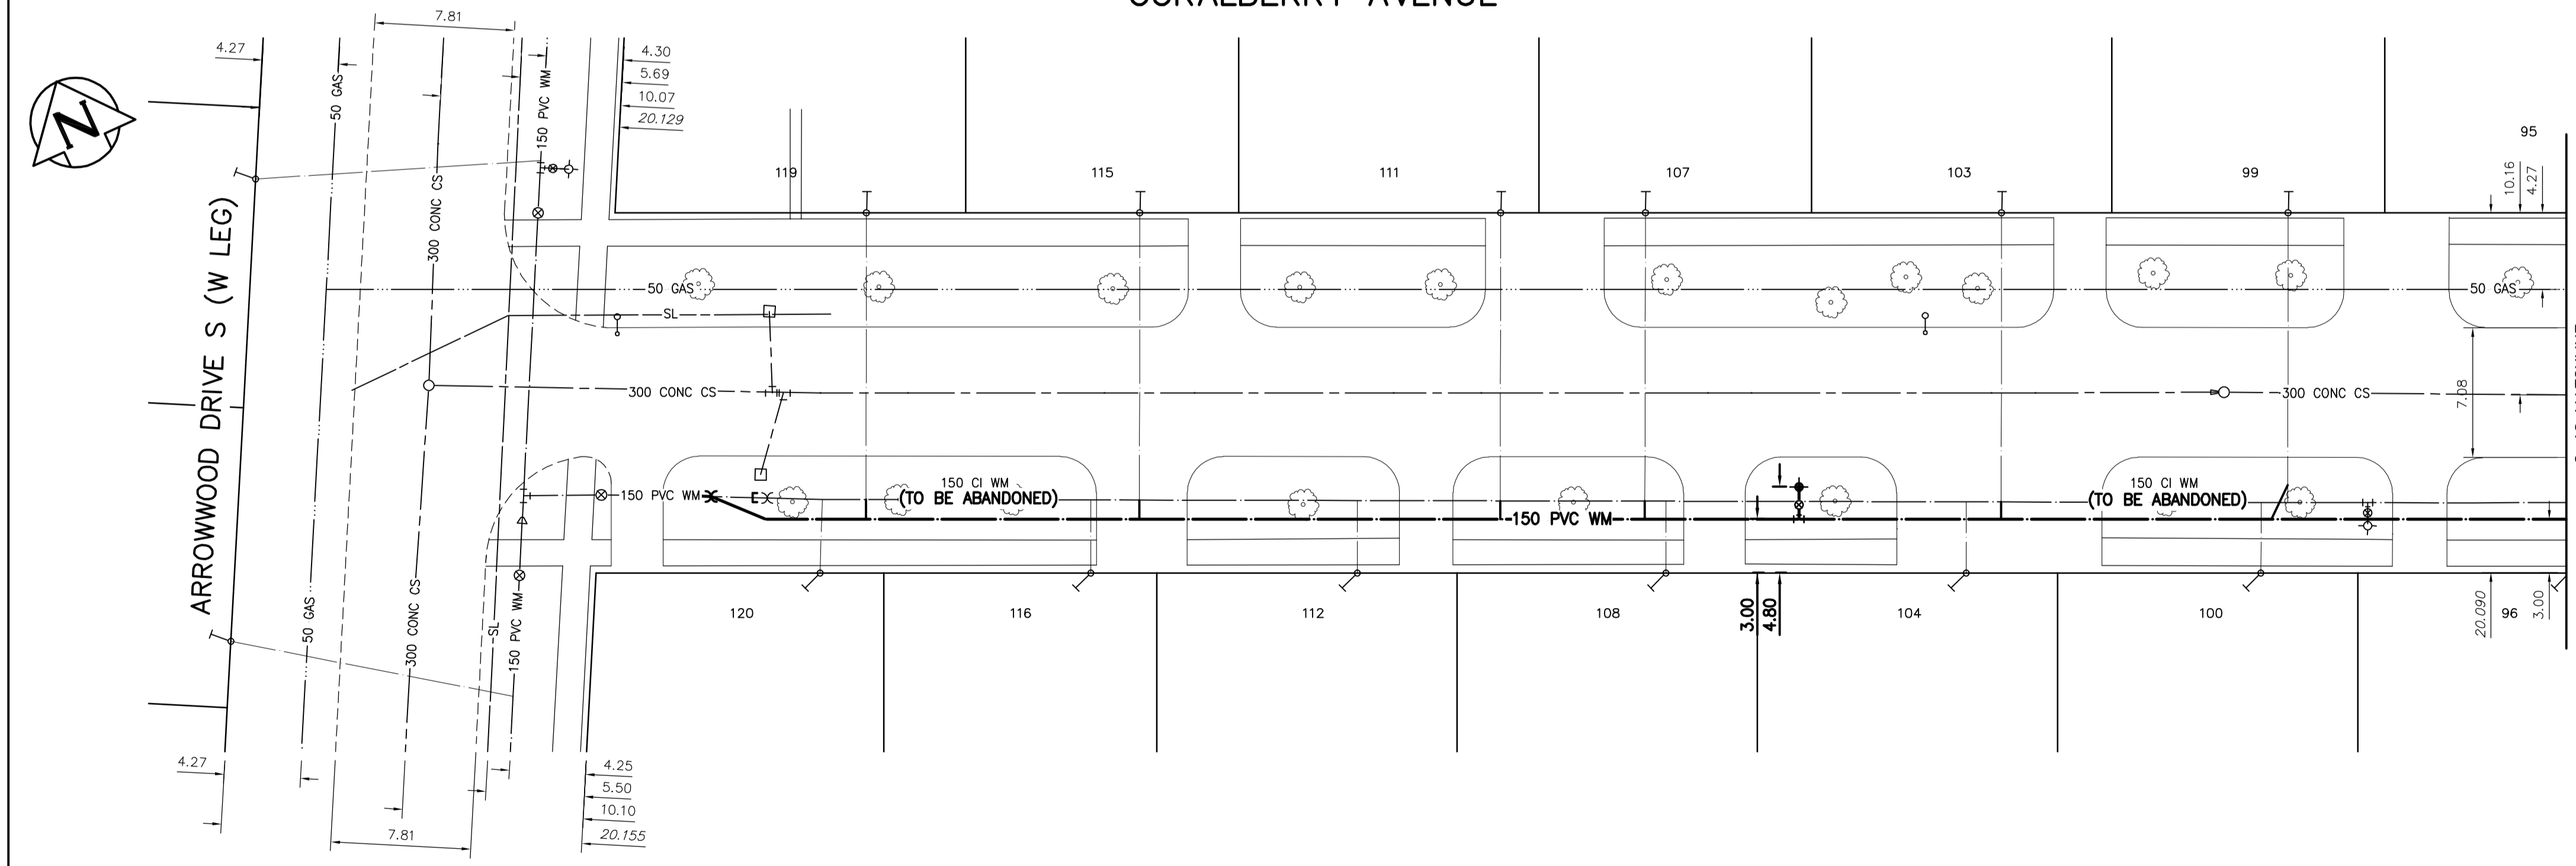

WATER SERVICE INFORMATION					
ADDRESS	PIPE SIZE & MATERIAL (STREET)	PIPE SIZE & MATERIAL (PROP.)	SHORT & LONG MEASUREMENT	CORP. LOCATION	REMARKS
95 CORALBERRY RESIDENTIAL	-	-	2.99 WEL OF HOUSE 13.41 E 1ST HYD E ARROWWOOD	-	RECONNECT SERVICE
96 CORALBERRY RESIDENTIAL	-	-	2.65 WEL OF HOUSE 12.34 E 4TH HYD W ARROWWOOD	-	RECONNECT SERVICE
99 CORALBERRY RESIDENTIAL	-	-	1.22 WEL OF HOUSE 3.35 W 1ST HYD E ARROWWOOD	-	RECONNECT SERVICE
100 CORALBERRY RESIDENTIAL	-	-	2.74 WEL OF HOUSE 4.88 W 4TH HYD W ARROWWOOD	-	RECONNECT SERVICE
103 CORALBERRY RESIDENTIAL	-	-	1.83 WEL OF HOUSE 19.35 W 1ST HYD E ARROWWOOD	-	RECONNECT SERVICE
104 CORALBERRY RESIDENTIAL	-	-	2.44 WEL OF HOUSE 21.34 W 4TH HYD W ARROWWOOD	-	RECONNECT SERVICE
107 CORALBERRY RESIDENTIAL	-	-	2.38 WEL OF HOUSE 38.71 W 1ST HYD E ARROWWOOD	-	RECONNECT SERVICE
108 CORALBERRY RESIDENTIAL	-	-	0.4 EEL OF HOUSE 38.1 W 4TH HYD W ARROWWOOD	-	RECONNECT SERVICE
111 CORALBERRY RESIDENTIAL	-	-	2.38 WEL OF HOUSE 49.38 EEL OF ARROWWOOD S	-	RECONNECT SERVICE
112 CORALBERRY RESIDENTIAL	-	-	1.13 WEL OF HOUSE 55.32 W 4TH HYD W ARROWWOOD	-	RECONNECT SERVICE
115 CORALBERRY RESIDENTIAL	-	-	2.19 WEL OF HOUSE 29.26 EEL OF ARROWWOOD S	-	RECONNECT SERVICE
116 CORALBERRY RESIDENTIAL	-	-	3.35 EEL OF HOUSE 27.58 EEL OF ARROWWOOD	-	RECONNECT SERVICE
119 CORALBERRY RESIDENTIAL	-	CU	3.05 WEL OF HOUSE 14.2 EEL ARROWWOOD DR S	-	RECONNECT SERVICE
120 CORALBERRY RESIDENTIAL	-	-	1.31 WEL OF HOUSE 12.5 EEL OF ARROWWOOD	-	RECONNECT SERVICE

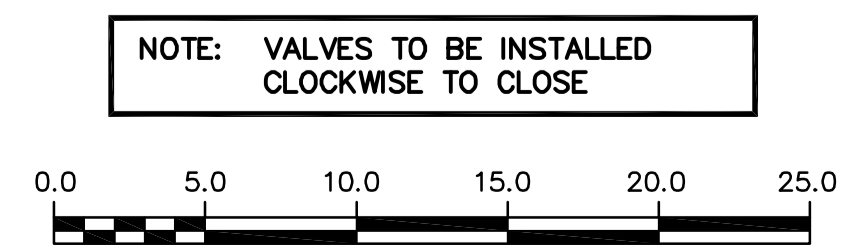

NOTE: VALVES TO BE INSTALLED CLOCKWISE TO CLOSE

FOR INDEX SEE D-16584

**ENGINEERS GEOSCIENTISTS MANITOBA**  
 Certificate of Authorization  
 Stantec Consulting Ltd.  
 No. 1301

LOCATION APPROVED UNDERGROUND STRUCTURES

SUPV. U/G STRUCTURES COMMITTEE DATE

NOTE: LOCATION OF UNDERGROUND STRUCTURES AS SHOWN ARE BASED ON THE BEST INFORMATION AVAILABLE BUT NO GUARANTEE IS GIVEN THAT ALL EXISTING UTILITIES ARE SHOWN OR THAT THE GIVEN LOCATIONS ARE EXACT. CONFIRMATION OF EXISTENCE AND EXACT LOCATION OF ALL SERVICES MUST BE OBTAINED FROM THE INDIVIDUAL UTILITIES BEFORE PROCEEDING WITH CONSTRUCTION.

B.M. 14-5 ELEV. 232.550m	E. side Morrison St., Btw'n. Buttercup Ave. & Arrowwood Dr., Tbit. In W. Conc. Foundation of R.F. Morrison Elementary School, No. 25 Morrison St., 3m N. & 0.3m below brick of S.W. Cor. of School		
00	ISSUED FOR TENDER	2023.04.05	RS
NO. REVISIONS DATE BY			

**Stantec**

DESIGNED BY RS CHECKED BY RS

DRAWN BY OS APPROVED BY RS

SCALE: HORIZONTAL 1:250 VERTICAL 1:50

DATE 2023.02.21

RELEASED FOR CONSTRUCTION 2023.04.04

ENGINEER'S SEAL

CONSULTANT DRAWING NUMBER C-206

**THE CITY OF WINNIPEG**  
 WATER AND WASTE DEPARTMENT  
 ENGINEERING DIVISION

2023 WATER MAIN RENEWALS  
 CONTRACT 7  
 CORALBERRY AVENUE  
 ARROWWOOD DRIVE S (W LEG) TO  
 108.9 E OF ARROWWOOD DRIVE S (W LEG)

SHEET 8 OF 15  
 CITY DRAWING NUMBER D-16590