



NOTE: CHAINAGES SHOWN ARE ALONG CENTRE LINE OF ROW

CORALBERRY AVENUE

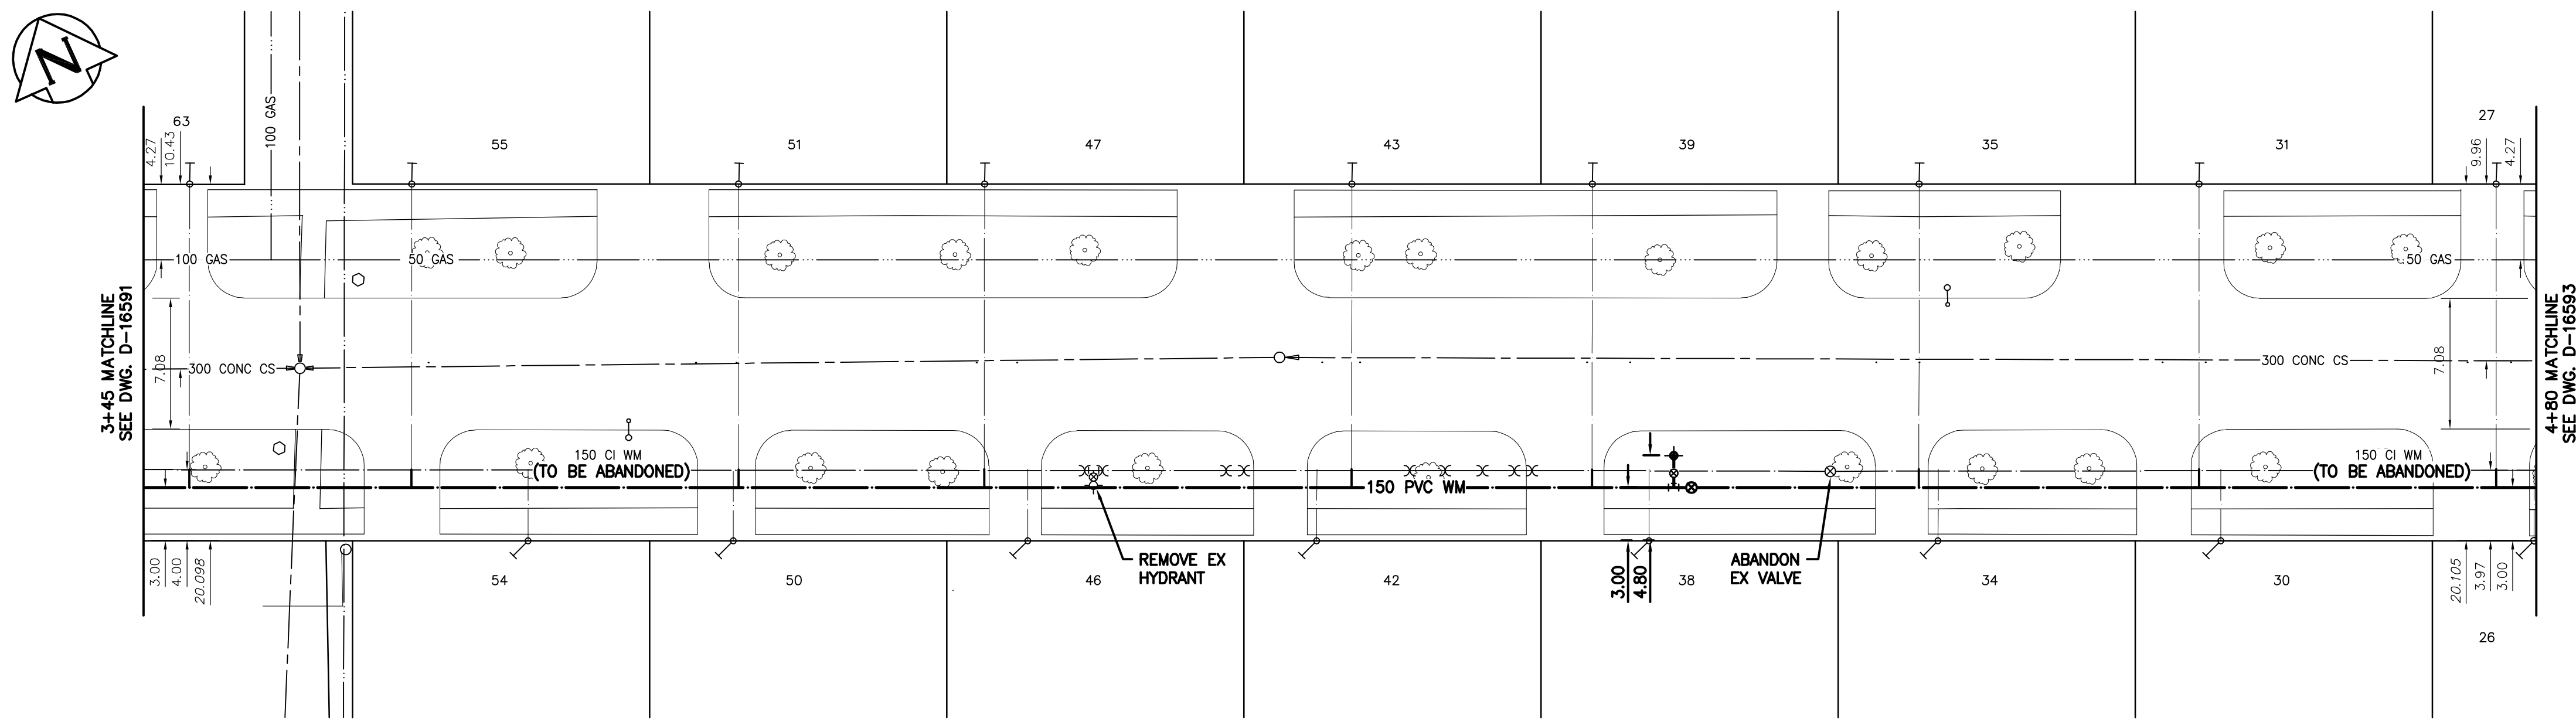

ADDRESS	PIPE SIZE & MATERIAL (STREET)	PIPE SIZE & MATERIAL (PROP.)	SHORT & LONG MEASUREMENT	CORP. LOCATION	REMARKS
26 CORALBERRY RESIDENTIAL	-	-	3.05 EWL OF HOUSE	-	RECONNECT SERVICE
27 CORALBERRY RESIDENTIAL	-	-	27.74 W 1ST HYD W ARROWWOOD	-	RECONNECT SERVICE
30 CORALBERRY RESIDENTIAL	-	-	0.43 EWL OF HOUSE	-	RECONNECT SERVICE
31 CORALBERRY RESIDENTIAL	-	-	45.42 W 1ST HYD W ARROWWOOD	-	RECONNECT SERVICE
34 CORALBERRY RESIDENTIAL	-	-	2.5 EWL OF HOUSE	-	RECONNECT SERVICE
35 CORALBERRY RESIDENTIAL	-	-	46.63 W 1ST HYD W ARROWWOOD	-	RECONNECT SERVICE
38 CORALBERRY RESIDENTIAL	-	-	4.3 EWL OF HOUSE	-	RECONNECT SERVICE
39 CORALBERRY RESIDENTIAL	-	-	39.93 E 2ND HYD W ARROWWOOD	-	RECONNECT SERVICE
42 CORALBERRY RESIDENTIAL	-	-	2.74 EWL OF HOUSE	-	RECONNECT SERVICE
43 CORALBERRY RESIDENTIAL	-	-	38.86 E 2ND HYD W ARROWWOOD	-	RECONNECT SERVICE
46 CORALBERRY RESIDENTIAL	-	-	3.17 EWL OF HOUSE	-	RECONNECT SERVICE
47 CORALBERRY RESIDENTIAL	-	-	23.62 E 2ND HYD W ARROWWOOD	-	RECONNECT SERVICE
50 CORALBERRY RESIDENTIAL	-	-	1.24 E/WHL	-	RECONNECT SERVICE
51 CORALBERRY RESIDENTIAL	-	-	2.41 E/WPL	-	RECONNECT SERVICE
54 CORALBERRY RESIDENTIAL	-	-	0.67 EWL OF HOUSE	-	RECONNECT SERVICE
55 CORALBERRY RESIDENTIAL	-	-	4.88 E 2ND HYD W ARROWWOOD	-	RECONNECT SERVICE
63 CORALBERRY RESIDENTIAL	-	-	1.58 EWL OF HOUSE	0.3 E OF S/C	RECONNECT SERVICE

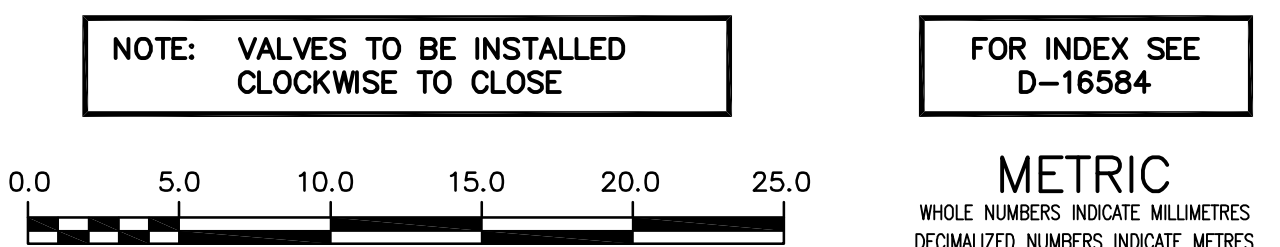

ENGINEERS GEOSCIENTISTS MANITOBA
Certificate of Authorization
Stantec Consulting Ltd.
No. 1301

LOCATION APPROVED UNDERGROUND STRUCTURES

SUPV. U/G STRUCTURES COMMITTEE DATE

NOTE:
LOCATION OF UNDERGROUND STRUCTURES AS SHOWN ARE BASED ON THE BEST INFORMATION AVAILABLE BUT NO GUARANTEE IS GIVEN THAT ALL EXISTING UTILITIES ARE SHOWN OR THAT THE GIVEN LOCATIONS ARE EXACT. CONFIRMATION OF EXISTENCE AND EXACT LOCATION OF ALL SERVICES MUST BE OBTAINED FROM THE INDIVIDUAL UTILITIES BEFORE PROCEEDING WITH CONSTRUCTION.

B.M. 14-5 ELEV. 232.550m	E. side Morrison St., Btw'n. Buttercup Ave. & Arrowood Dr., Tbit. In W. Conc. foundation of R.F. Morrison Elementary School, No. 25 Morrison St., 3m N. & 0.3m below brick of S.W. Cor. of School		
00	ISSUED FOR TENDER	2023.04.05	RS
NO.	REVISIONS	DATE	BY

Stantec

DESIGNED BY: RS
CHECKED BY: RS
DRAWN BY: OS
APPROVED BY: RS
SCALE: HORIZONTAL 1:250, VERTICAL 1:50
RELEASED FOR CONSTRUCTION: 2023.04.04

ENGINEER'S SEAL

CONSULTANT DRAWING NUMBER: C-208

THE CITY OF WINNIPEG
WATER AND WASTE DEPARTMENT
ENGINEERING DIVISION

2023 WATER MAIN RENEWALS
CONTRACT 7
CORALBERRY AVENUE
243.9 E OF ARROWWOOD DRIVE S (W LEG) TO
113.0 W OF ARROWWOOD DRIVE S (E LEG)

SHEET 10 OF 15
CITY DRAWING NUMBER: D-16592