



NOTE: CHAINAGES SHOWN ARE ALONG CENTRE LINE OF ROW

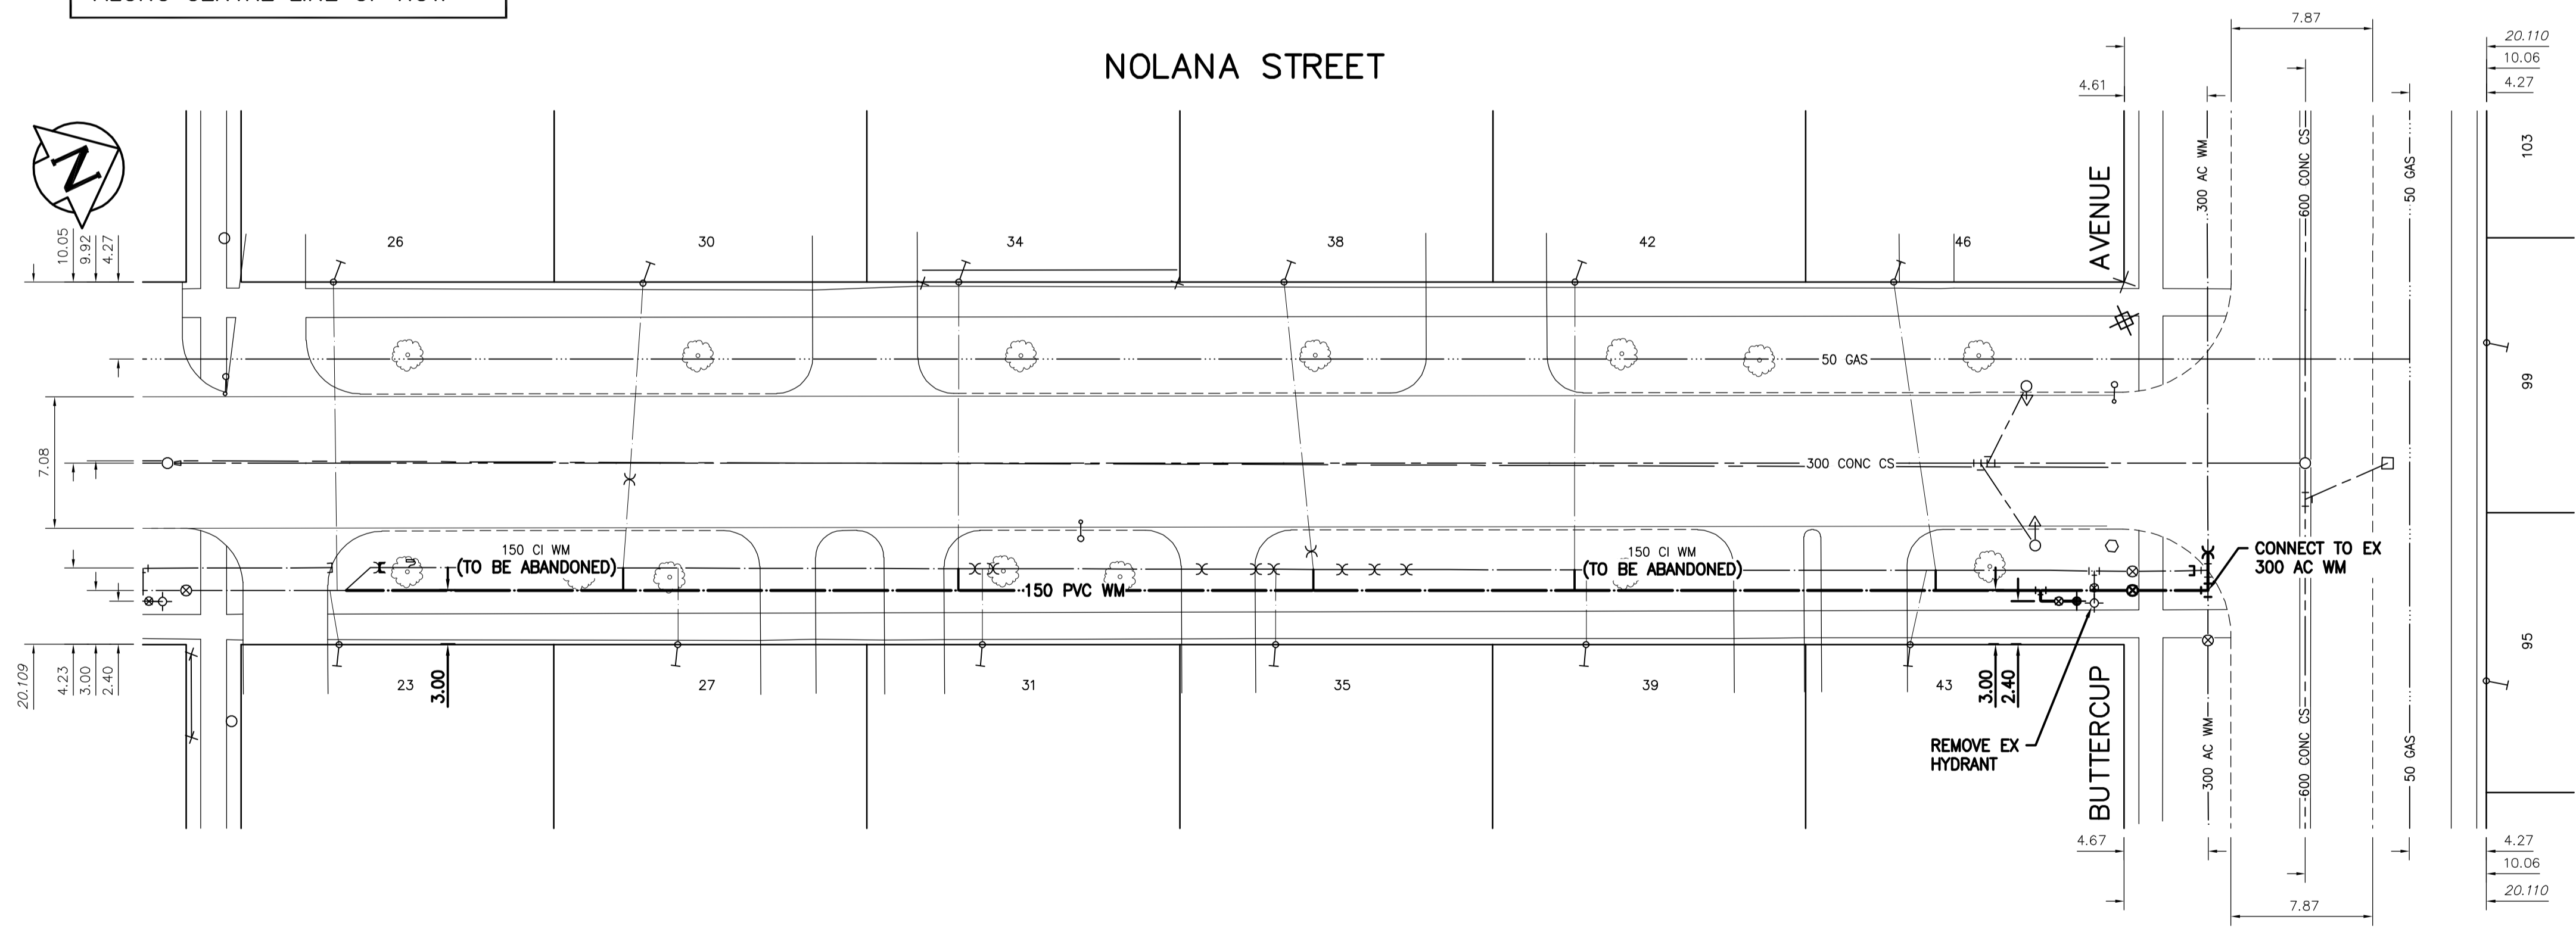

WATER SERVICE INFORMATION					
ADDRESS	PIPE SIZE & MATERIAL (STREET)	PIPE SIZE & MATERIAL (PROP.)	SHORT & LONG MEASUREMENT	CORP. LOCATION	REMARKS
23 NOLANA RESIDENTIAL	CU 20	CU 20	2.4 NSL HOUSE 34.44>NNL ARROWWOOD	0.53 S S/C	OUTSIDE LIMIT OF WORK
26 NOLANA RESIDENTIAL	CU 20	CU 20	1.2 NSL HOUSE 34.34>NNL ARROWWOOD	0.2 N S/C	OUTSIDE LIMIT OF WORK
27 NOLANA RESIDENTIAL	-	-	3.51 NSL OF HOUSE 27.28 N 1ST HYD N ARROWWOOD	-	RECONNECT SERVICE
30 NOLANA RESIDENTIAL	-	-	3.5 NSL OF HOUSE 1.52 N/SLL	-	RECONNECT SERVICE
31 NOLANA RESIDENTIAL	-	-	0.46 NSL OF HOUSE 44.2 N 1ST HYD N ARROWWOOD	-	RECONNECT SERVICE
34 NOLANA RESIDENTIAL	-	-	1 NSL OF HOUSE 1.55 N/SLL	-	RECONNECT SERVICE
35 NOLANA RESIDENTIAL	-	-	1.1 NSL OF HOUSE 47.9 SSL OF BUTTERCUP	-	RECONNECT SERVICE
38 NOLANA RESIDENTIAL	CU 20	-	4.27 NSL OF HOUSE 46.63 SSL OF BUTTERCUP	-	RECONNECT SERVICE
39 NOLANA RESIDENTIAL	-	-	3.66 NSL OF HOUSE 29.87 SSL OF BUTTERCUP	-	RECONNECT SERVICE
42 NOLANA RESIDENTIAL	-	-	1.1 NSL OF HOUSE 3.48 SSL OF BUTTERCUP	-	RECONNECT SERVICE
43 NOLANA RESIDENTIAL	CU 20	-	4.27 NSL OF HOUSE 11.89 SSL BUTTERCUP	10.97 SSL BUTTERCUP	RECONNECT SERVICE
46 NOLANA RESIDENTIAL	-	-	3.35 NSL OF HOUSE 12.8 SSL OF BUTTERCUP	-	RECONNECT SERVICE

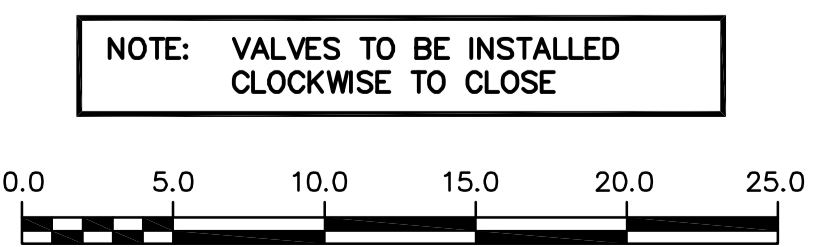

NOTE: VALVES TO BE INSTALLED CLOCKWISE TO CLOSE

FOR INDEX SEE D-16584

METRIC
WHOLE NUMBERS INDICATE MILLIMETRES
DECIMALIZED NUMBERS INDICATE METRES

ENGINEERS GEOSCIENTISTS MANITOBA
Certificate of Authorization
Stantec Consulting Ltd.
No. 1301

LOCATION APPROVED UNDERGROUND STRUCTURES

SUPV. U/G STRUCTURES COMMITTEE DATE

NOTE:
LOCATION OF UNDERGROUND STRUCTURES AS SHOWN ARE BASED ON THE BEST INFORMATION AVAILABLE BUT NO GUARANTEE IS GIVEN THAT ALL EXISTING UTILITIES ARE SHOWN OR THAT THE GIVEN LOCATIONS ARE EXACT. CONFIRMATION OF EXISTENCE AND EXACT LOCATION OF ALL SERVICES MUST BE OBTAINED FROM THE INDIVIDUAL UTILITIES BEFORE PROCEEDING WITH CONSTRUCTION.

B.M. 14-5 ELEV. 232.550m	E. side Morrison St., Btw'n. Buttercup Ave. & Arrowood Dr., Tbit. In W. Conc. Foundation of R.F. Morrison Elementary School, No. 25 Morrison St., 3m N. & 0.3m below brick of S.W. Cor. of School		
00	ISSUED FOR TENDER	2023.04.05	RS
NO.	REVISIONS	DATE	BY

Stantec

DESIGNED BY: RS
CHECKED BY: RS
DRAWN BY: OS
APPROVED BY: RS
SCALE: HORIZONTAL 1:250, VERTICAL 1:50
RELEASED FOR CONSTRUCTION: 2023.04.04
DATE: 2023.04.21

ENGINEER'S SEAL

CONSULTANT DRAWING NUMBER: C-210

THE CITY OF WINNIPEG
WATER AND WASTE DEPARTMENT
ENGINEERING DIVISION

2023 WATER MAIN RENEWALS
CONTRACT 7
NOLANA STREET
98.7 S OF BUTTERCUP AVENUE TO BUTTERCUP AVENUE

SHEET 12 OF 15
CITY DRAWING NUMBER: D-16594