


WATER SERVICE INFORMATION					
ADDRESS	PIPE SIZE & MATERIAL (STREET)	PIPE SIZE & MATERIAL (PROP.)	SHORT & LONG MEASUREMENT	CORP. LOCATION	REMARKS
588 CLIFTON ST	LEAD	LEAD	OPP NL FRONT DOOR	OPP SC	RENEW SERVICE
RESIDENTIAL	25	25	38.1>NNL PORTAGE AV		
570 CLIFTON ST	CU	CU	3.2 NSHL	0.3 S SC	RECONNECT SERVICE
RESIDENTIAL	20	20	49.68>NNL PORTAGE AV		
572 CLIFTON ST	CU	CU	2.13 NSHL	0.61 S SC	RECONNECT SERVICE
RESIDENTIAL	20	20	57.91>NNL PORTAGE AV		
573 CLIFTON ST	LEAD	LEAD	7.1 NSBL #573	1.8 N CURB STOP	RECONNECT SERVICE
RESIDENTIAL	12	12	14.9 NSLL #573		
1250 PORTAGE AV	CU	CU	14.02 SSSL	0.61 SSC	OUTSIDE LIMIT OF WORK
COMMERCIAL	25	25	25.91 SSL PORTAGE AVE		
1251 PORTAGE AV	CU	CU	3.05 NNBL	2.13 SSC	RECONNECT SERVICE
COMMERCIAL	50	50	32.61>NNL PORTAGE AVE		
1275 PORTAGE AV	CU	CU	5.03 SNBL	1.37 S SC	RECONNECT SERVICE
COMMERCIAL	38	38	19.35>NNL PORTAGE AV		
1284 PORTAGE AV	CU	CU	-	0.61 S OF SC	OUTSIDE LIMIT OF WORK
COMMERCIAL	20	20	29.57 SSL PORTAGE AVE		

* SERVICES TO BE RENEWED TO R

NOTE: CHAINAGES SHOWN ARE ALONG CENTRE LINE OF ROW

NOTE: VALVES TO BE INSTALLED COUNTER-CLOCKWISE TO CLOSE

FOR INDEX SEE D-16599

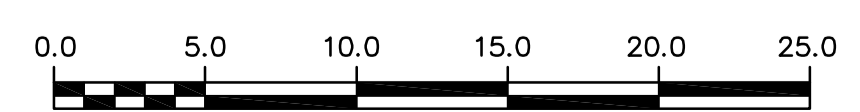

METRIC
WHOLE NUMBERS INDICATE MILLIMETRES
DECIMALIZED NUMBERS INDICATE METRES

ENGINEERS GEOSCIENTISTS MANITOBA
Certificate of Authorization
Stantec Consulting Ltd.
No. 1301

LOCATION APPROVED
UNDERGROUND STRUCTURES

SUPV. U/G STRUCTURES COMMITTEE DATE

NOTE:
LOCATION OF UNDERGROUND STRUCTURES AS SHOWN ARE BASED ON THE BEST INFORMATION AVAILABLE BUT NO GUARANTEE IS GIVEN THAT ALL EXISTING UTILITIES ARE SHOWN OR THAT THE GIVEN LOCATIONS ARE EXACT. CONFIRMATION OF EXISTENCE AND EXACT LOCATION OF ALL UTILITIES MUST BE OBTAINED FROM THE INDIVIDUAL UTILITIES BEFORE PROCEEDING WITH CONSTRUCTION.

B.M. 37-35 ELEV. 233.133m	N.E. Cor. St. Matthews Ave. & Telfer St. N., Tdlt. in W. Conc. foundation No. 1205 St. Matthews Ave., 0.7m N. & 0.2m below stucco of S.W. Cor. of dwelling.		
00	ISSUED FOR TENDER	2023.04.05	RS
NO.	REVISIONS	DATE	BY

Stantec

DESIGNED BY: RS
CHECKED BY: RS

DRAWN BY: BP/OS
APPROVED BY: RS

SCALE:
HORIZONTAL: 1:250
VERTICAL: 1:50

RELEASED FOR CONSTRUCTION: 2023.03.21
DATE: 2023.03.21

ENGINEER'S SEAL

CONSULTANT DRAWING NUMBER: C-201

THE CITY OF WINNIPEG
WATER AND WASTE DEPARTMENT
ENGINEERING DIVISION

2023 WATER MAIN RENEWALS
CONTRACT 8
CLIFTON STREET
6.5 S OF PORTAGE AVENUE TO
57.3 N OF PORTAGE AVENUE

SHEET 3 OF 15
CITY DRAWING NUMBER: D-16600