



NOTE: CHAINAGES SHOWN ARE ALONG CENTRE LINE OF ROW

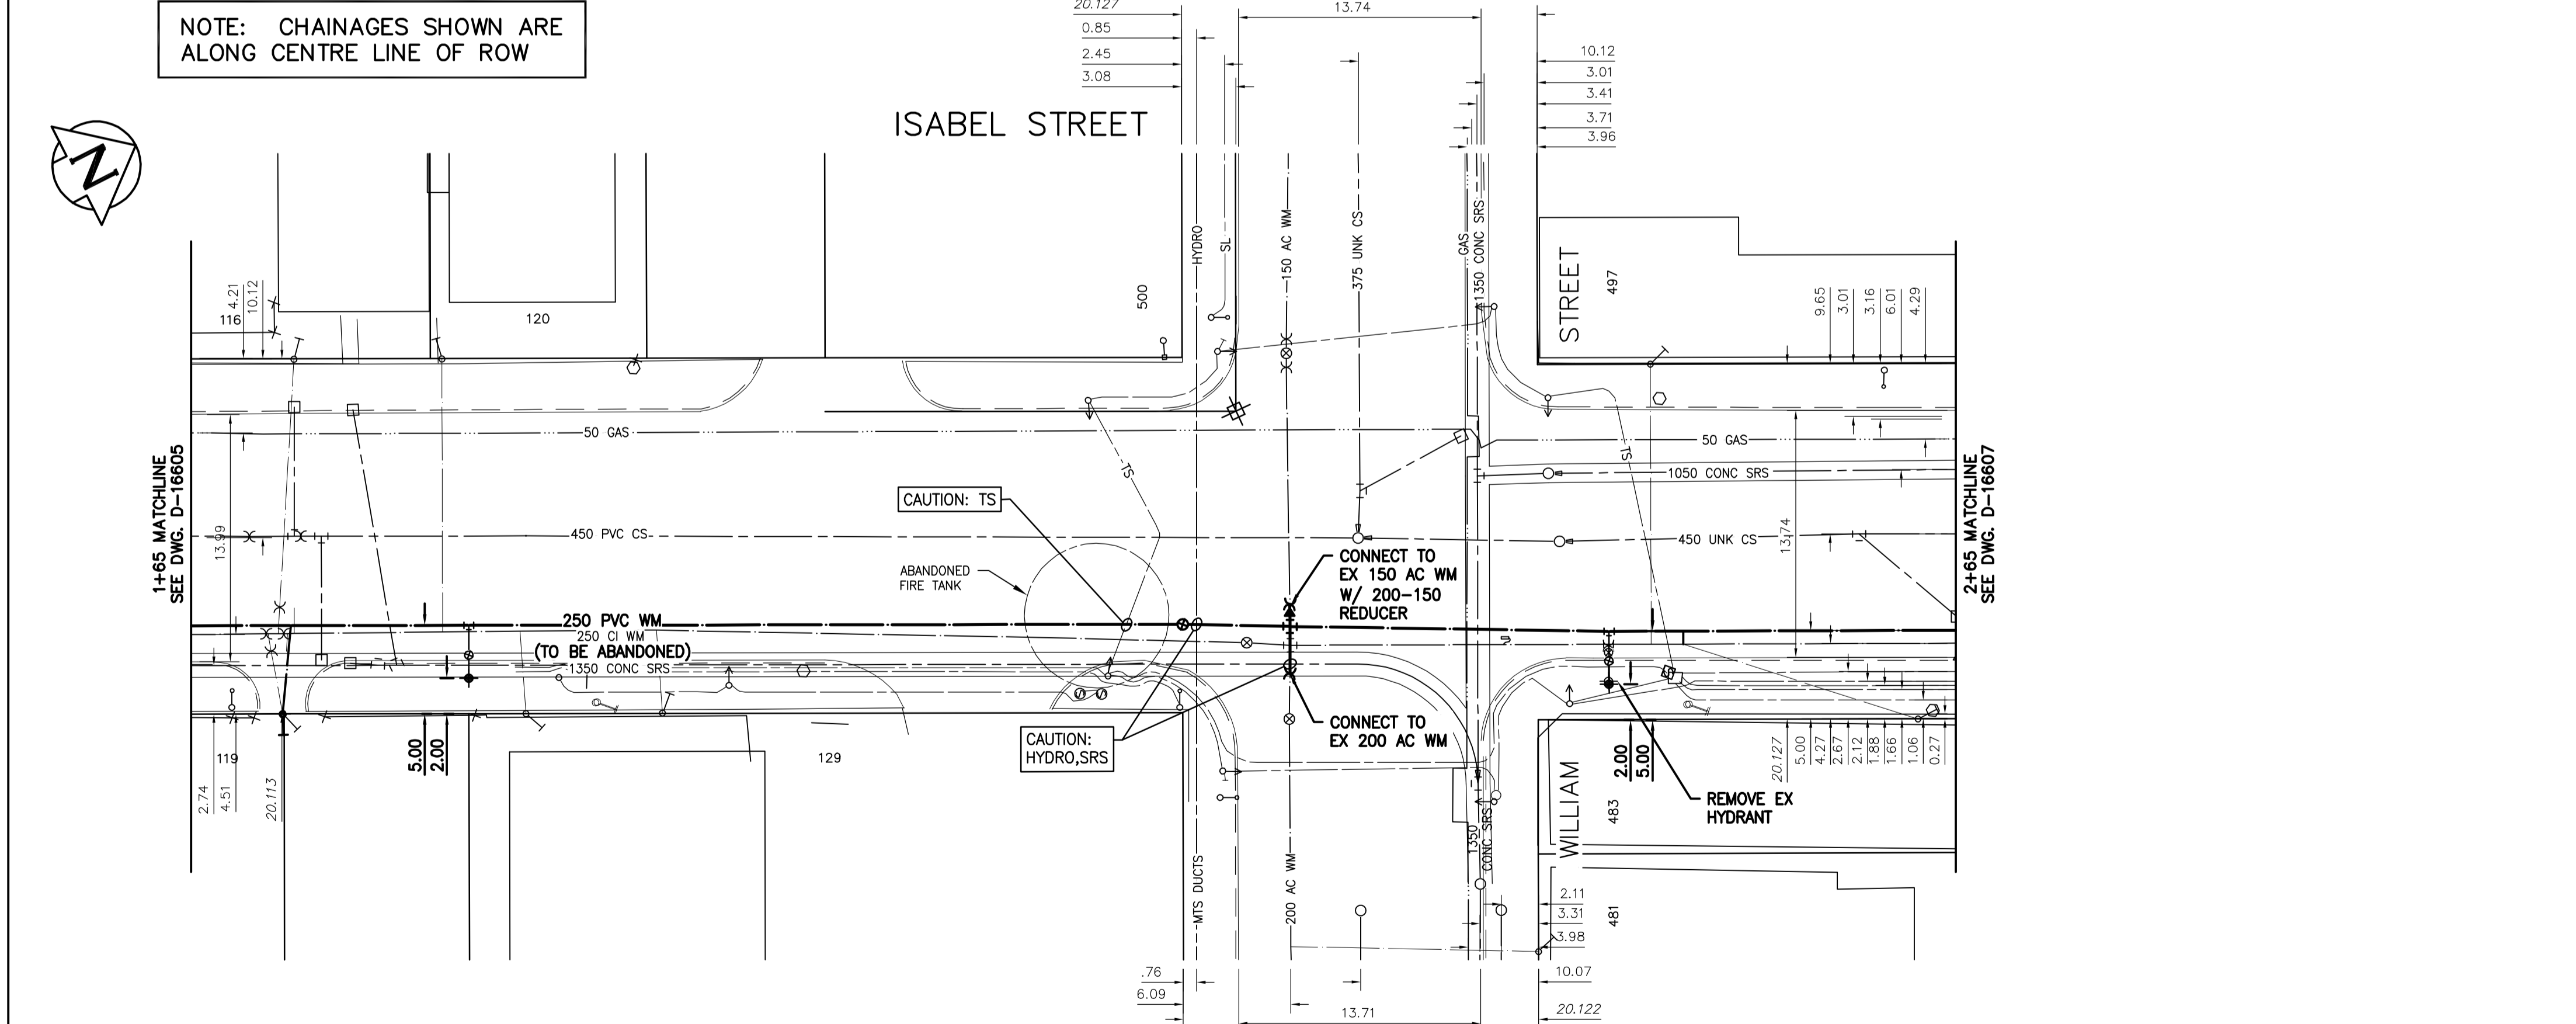

WATER SERVICE INFORMATION					
ADDRESS	PIPE SIZE & MATERIAL (STREET)	PIPE SIZE & MATERIAL (PROP.)	SHORT & LONG MEASUREMENT	CORP. LOCATION	REMARKS
116 ISABEL ST COMMERCIAL	CU 20	LEAD 20	0.3 NSL BLDG 50.29 SSL WILLIAM	OPP S/C	RECONNECT SERVICE
119 ISABEL ST RESIDENTIAL	LEAD 16	LEAD 12	3.66>NNL HOUSE 119 50.6>NNL BANNATYNE	1.7>NNL #119	RENEW SERVICE
120 ISABEL ST COMMERCIAL	CU 20	CU 20	0.61 SSL BLDG 41.91 SSL WILLIAM	OPP S/C	RECONNECT SERVICE
129 ISABEL ST COMMERCIAL	CU 25	CU 25	12.19>NNL BLDG 37.19 SSL WILLIAM	0.3 S OF S/C	RECONNECT SERVICE
129 ISABEL ST COMMERCIAL	CU 20	CU 20	19.35>NNL BLDG 10.97>NNL BLDG	0.3 S OF S/C	RECONNECT SERVICE
481 WILLIAM AVE COMMERCIAL	CU 20	CU 20	1.83 WEL HOUSE 13.11 EEL ISABEL	0.3 W S/C	OUTSIDE LIMIT OF WORK
483 WILLIAM AVE COMMERCIAL	-	-	-	-	RECONNECT SERVICE
497 WILLIAM AVE COMMERCIAL	CU 20	LEAD 12	6.4>NNL WILLIAM 6.4>NNL OF WILLIAM	SAME S/C	RECONNECT SERVICE
500 WILLIAM AVE COMMERCIAL	CU 25	CU 25	15.85 WWL ISABEL 15.85 WWL OF ISABEL	0.46 W S/C	OUTSIDE LIMIT OF WORK

* SERVICES TO BE RENEWED TO R

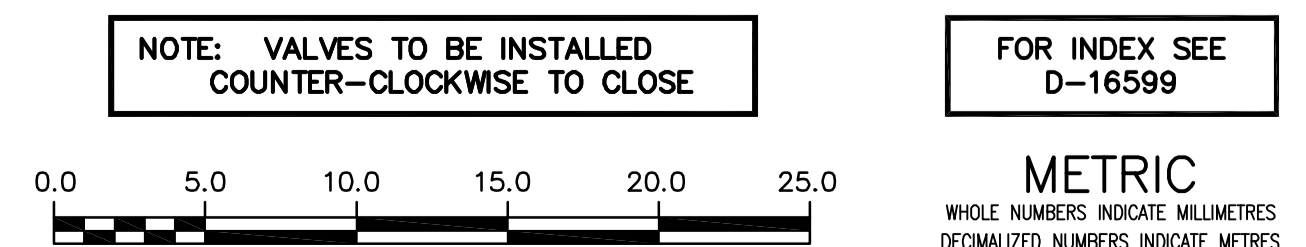

ENGINEERS GEOSCIENTISTS MANITOBA
Certificate of Authorization
Stantec Consulting Ltd.
No. 1301

LOCATION APPROVED
UNDERGROUND STRUCTURES

SUPV. U/G STRUCTURES COMMITTEE DATE

NOTE:
LOCATION OF UNDERGROUND STRUCTURES AS SHOWN ARE BASED ON THE BEST INFORMATION AVAILABLE BUT NO GUARANTEE IS GIVEN THAT ALL EXISTING UTILITIES ARE SHOWN OR THAT THE GIVEN LOCATIONS ARE EXACT. CONFIRMATION OF EXISTENCE AND EXACT LOCATION OF ALL SERVICES MUST BE OBTAINED FROM THE INDIVIDUAL UTILITIES BEFORE PROCEEDING WITH CONSTRUCTION.

B.M. 35-39 ELEV. 232.122m	N.W. Cor. Notre Dame Ave. & Ellen St., Tblt. in S. Conc. foundation No. 395 Notre Dame Ave., 1m W. & 0.05m below Tyndall Stone of S.E. Cor. of Bldg.		
00	ISSUED FOR TENDER	2023.04.05	RS
NO.	REVISIONS	DATE	BY

Stantec

DESIGNED BY: RS
CHECKED BY: RS

DRAWN BY: BP/OS
APPROVED BY: RS

SCALE:
HORIZONTAL: 1:250
VERTICAL: 1:50

DATE: 2023.03.21

RELEASED FOR CONSTRUCTION: *R. Lucky* 2023.04.04

ENGINEER'S SEAL

CONSULTANT DRAWING NUMBER: C-207

THE CITY OF WINNIPEG
WATER AND WASTE DEPARTMENT
ENGINEERING DIVISION

2023 WATER MAIN RENEWALS
CONTRACT 8
ISABEL STREET
56.2 S OF WILLIAM AVENUE TO
23.7 N OF WILLIAM AVENUE

SHEET 9 OF 15
CITY DRAWING NUMBER: D-16606