


WATER SERVICE INFORMATION					
ADDRESS	PIPE SIZE & MATERIAL (STREET)	PIPE SIZE & MATERIAL (PROP.)	SHORT & LONG MEASUREMENT	CORP. LOCATION	REMARKS
214 MAIN ST	CU	CU	3.51 NSL OF BUILDING	OPP CS	RECONNECT SERVICE
COMMERCIAL	38	38	22.4 N HYD 680 N YORK AVE	-	RECONNECT SERVICE
226 MAIN ST	-	CU	8.2 NSBL	-	RECONNECT SERVICE
COMMERCIAL	-	20	-	-	-
230 MAIN ST	CU	LEAD	-	4.42 WWL MAIN	RECONNECT SERVICE
COMMERCIAL	20	20	4.11 WWL MAIN	-	RECONNECT SERVICE
234 MAIN ST	-	-	-	-	OUTSIDE LIMIT OF WORK
COMMERCIAL	-	-	-	-	OUTSIDE LIMIT OF WORK

NOTE: CHAINAGES SHOWN ARE ALONG CENTRE LINE OF ROW

NOTE: VALVES TO BE INSTALLED COUNTER-CLOCKWISE TO CLOSE

FOR INDEX SEE D-16599

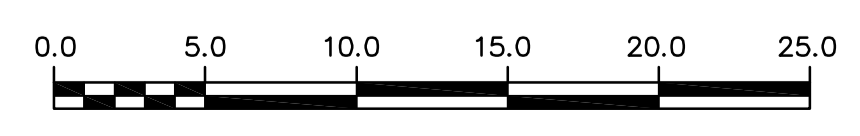

METRIC
WHOLE NUMBERS INDICATE MILLIMETRES
DECIMALIZED NUMBERS INDICATE METRES

ENGINEERS GEOSCIENTISTS MANITOBA
Certificate of Authorization
Stantec Consulting Ltd.
No. 1301

LOCATION APPROVED
UNDERGROUND STRUCTURES

SUPV. U/G STRUCTURES COMMITTEE DATE

NOTE:
LOCATION OF UNDERGROUND STRUCTURES AS SHOWN ARE BASED ON THE BEST INFORMATION AVAILABLE BUT NO GUARANTEE IS GIVEN THAT ALL EXISTING UTILITIES ARE SHOWN OR THAT THE GIVEN LOCATIONS ARE EXACT. CONFIRMATION OF EXISTENCE AND EXACT LOCATION OF ALL SERVICES MUST BE OBTAINED FROM THE INDIVIDUAL UTILITIES BEFORE PROCEEDING WITH CONSTRUCTION.

B.M. 35-39 ELEV. 232.122m	N.W. Cor. Notre Dame Ave. & Ellen St., Tblt. in S. Conc. foundation No. 395 Notre Dame Ave., 1m W. & 0.05m below Tyndall Stone of S.E. Cor. of Bldg.		
00	ISSUED FOR TENDER	2023.04.05	RS
NO.	REVISIONS	DATE	BY

Stantec

DESIGNED BY: RS
CHECKED BY: RS

DRAWN BY: BP/OS
APPROVED BY: RS

SCALE:
HORIZONTAL: 1:250
VERTICAL: 1:50

DATE: 2023.03.21

RELEASED FOR CONSTRUCTION: *R. Slucky* 2023.04.04

ENGINEER'S SEAL

CONSULTANT DRAWING NUMBER: C-211

THE CITY OF WINNIPEG
WATER AND WASTE DEPARTMENT
ENGINEERING DIVISION

2023 WATER MAIN RENEWALS
CONTRACT 8
MAIN STREET
83.4 S OF ST. MARY AVENUE TO
11.5 N OF ST. MARY AVENUE

SHEET 13 OF 15
CITY DRAWING NUMBER: D-16610