


WATER SERVICE INFORMATION					
ADDRESS	PIPE SIZE & MATERIAL (STREET)	PIPE SIZE & MATERIAL (PROP.)	SHORT & LONG MEASUREMENT	CORP. LOCATION	REMARKS
243 MAIN ST COMMERCIAL	50	50	23.77 SSLB 23.77 SSL WESLEY	0.3 S CS	OUTSIDE LIMIT OF WORK
245 MAIN ST COMMERCIAL	150	150	-	-	OUTSIDE LIMIT OF WORK
260 MAIN ST COMMERCIAL	PVC	PVC	-	-	RENEW SERVICE
266 MAIN ST COMMERCIAL	LEAD	LEAD	0.76 SNL OF BLDG	SAME AS S/C	RENEW SERVICE
272 MAIN ST COMMERCIAL	PVC	PVC	54.56 SSL GRAHAM	-	RENEW SERVICE

\* SERVICES TO BE RENEWED TO  $\varnothing$

NOTE: CHAINAGES SHOWN ARE ALONG CENTRE LINE OF ROW

NOTE: VALVES TO BE INSTALLED COUNTER-CLOCKWISE TO CLOSE

FOR INDEX SEE D-16599

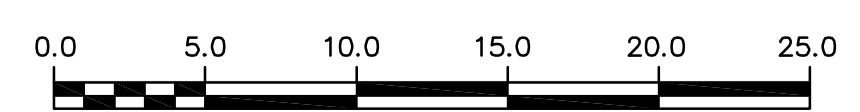

METRIC  
WHOLE NUMBERS INDICATE MILLIMETRES  
DECIMALIZED NUMBERS INDICATE METRES

**ENGINEERS GEOSCIENTISTS MANITOBA**  
Certificate of Authorization  
Stantec Consulting Ltd.  
No. 1301

LOCATION APPROVED  
UNDERGROUND STRUCTURES

SUPV. U/G STRUCTURES COMMITTEE DATE

NOTE:  
LOCATION OF UNDERGROUND STRUCTURES AS SHOWN ARE BASED ON THE BEST INFORMATION AVAILABLE BUT NO GUARANTEE IS GIVEN THAT ALL EXISTING UTILITIES ARE SHOWN OR THAT THE GIVEN LOCATIONS ARE EXACT. CONFIRMATION OF EXISTENCE AND EXACT LOCATION OF ALL SERVICES MUST BE OBTAINED FROM THE INDIVIDUAL UTILITIES BEFORE PROCEEDING WITH CONSTRUCTION.

B.M. 35-39 ELEV. 232.122m	N.W. Cor. Notre Dame Ave. & Ellen St., Tblt. in S. Conc. foundation No. 395 Notre Dame Ave., 1m W. & 0.05m below Tyndall Stone of S.E. Cor. of Bldg.		
00	ISSUED FOR TENDER	2023.04.05	RS
NO.	REVISIONS	DATE	BY

**Stantec**

DESIGNED BY: RS  
CHECKED BY: RS

DRAWN BY: BP/OS  
APPROVED BY: RS

SCALE:  
HORIZONTAL: 1:250  
VERTICAL: 1:50

DATE: 2023.03.21

RELEASED FOR CONSTRUCTION: *R. Lucky*  
DATE: 2023.04.04

ENGINEER'S SEAL

CONSULTANT DRAWING NUMBER: C-212

**THE CITY OF WINNIPEG**  
WATER AND WASTE DEPARTMENT  
ENGINEERING DIVISION

2023 WATER MAIN RENEWALS  
CONTRACT 8  
MAIN STREET  
141.5 S OF GRAHAM AVENUE TO  
26.5 S OF GRAHAM AVENUE

SHEET 14 OF 15  
CITY DRAWING NUMBER: D-16611