
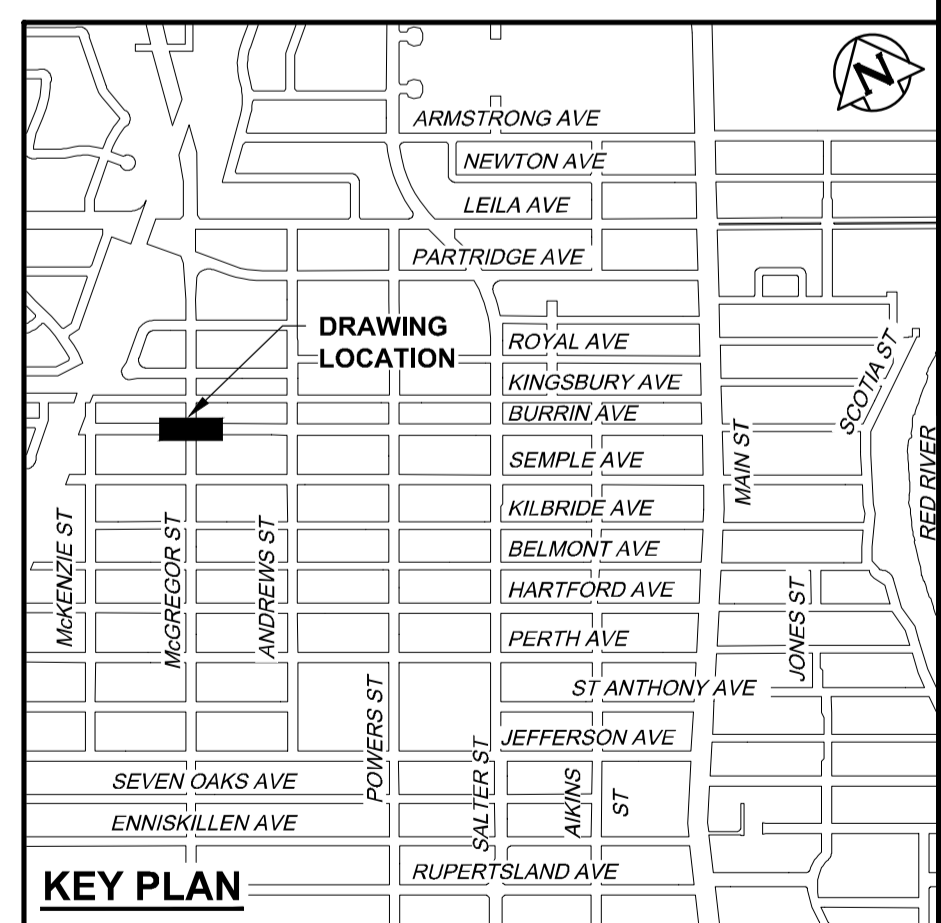


NOTE: CHAINAGES SHOWN ARE ALONG S. P. OF BURRIN AVENUE
STA. 1+000.000 = E P. POWERS STREET

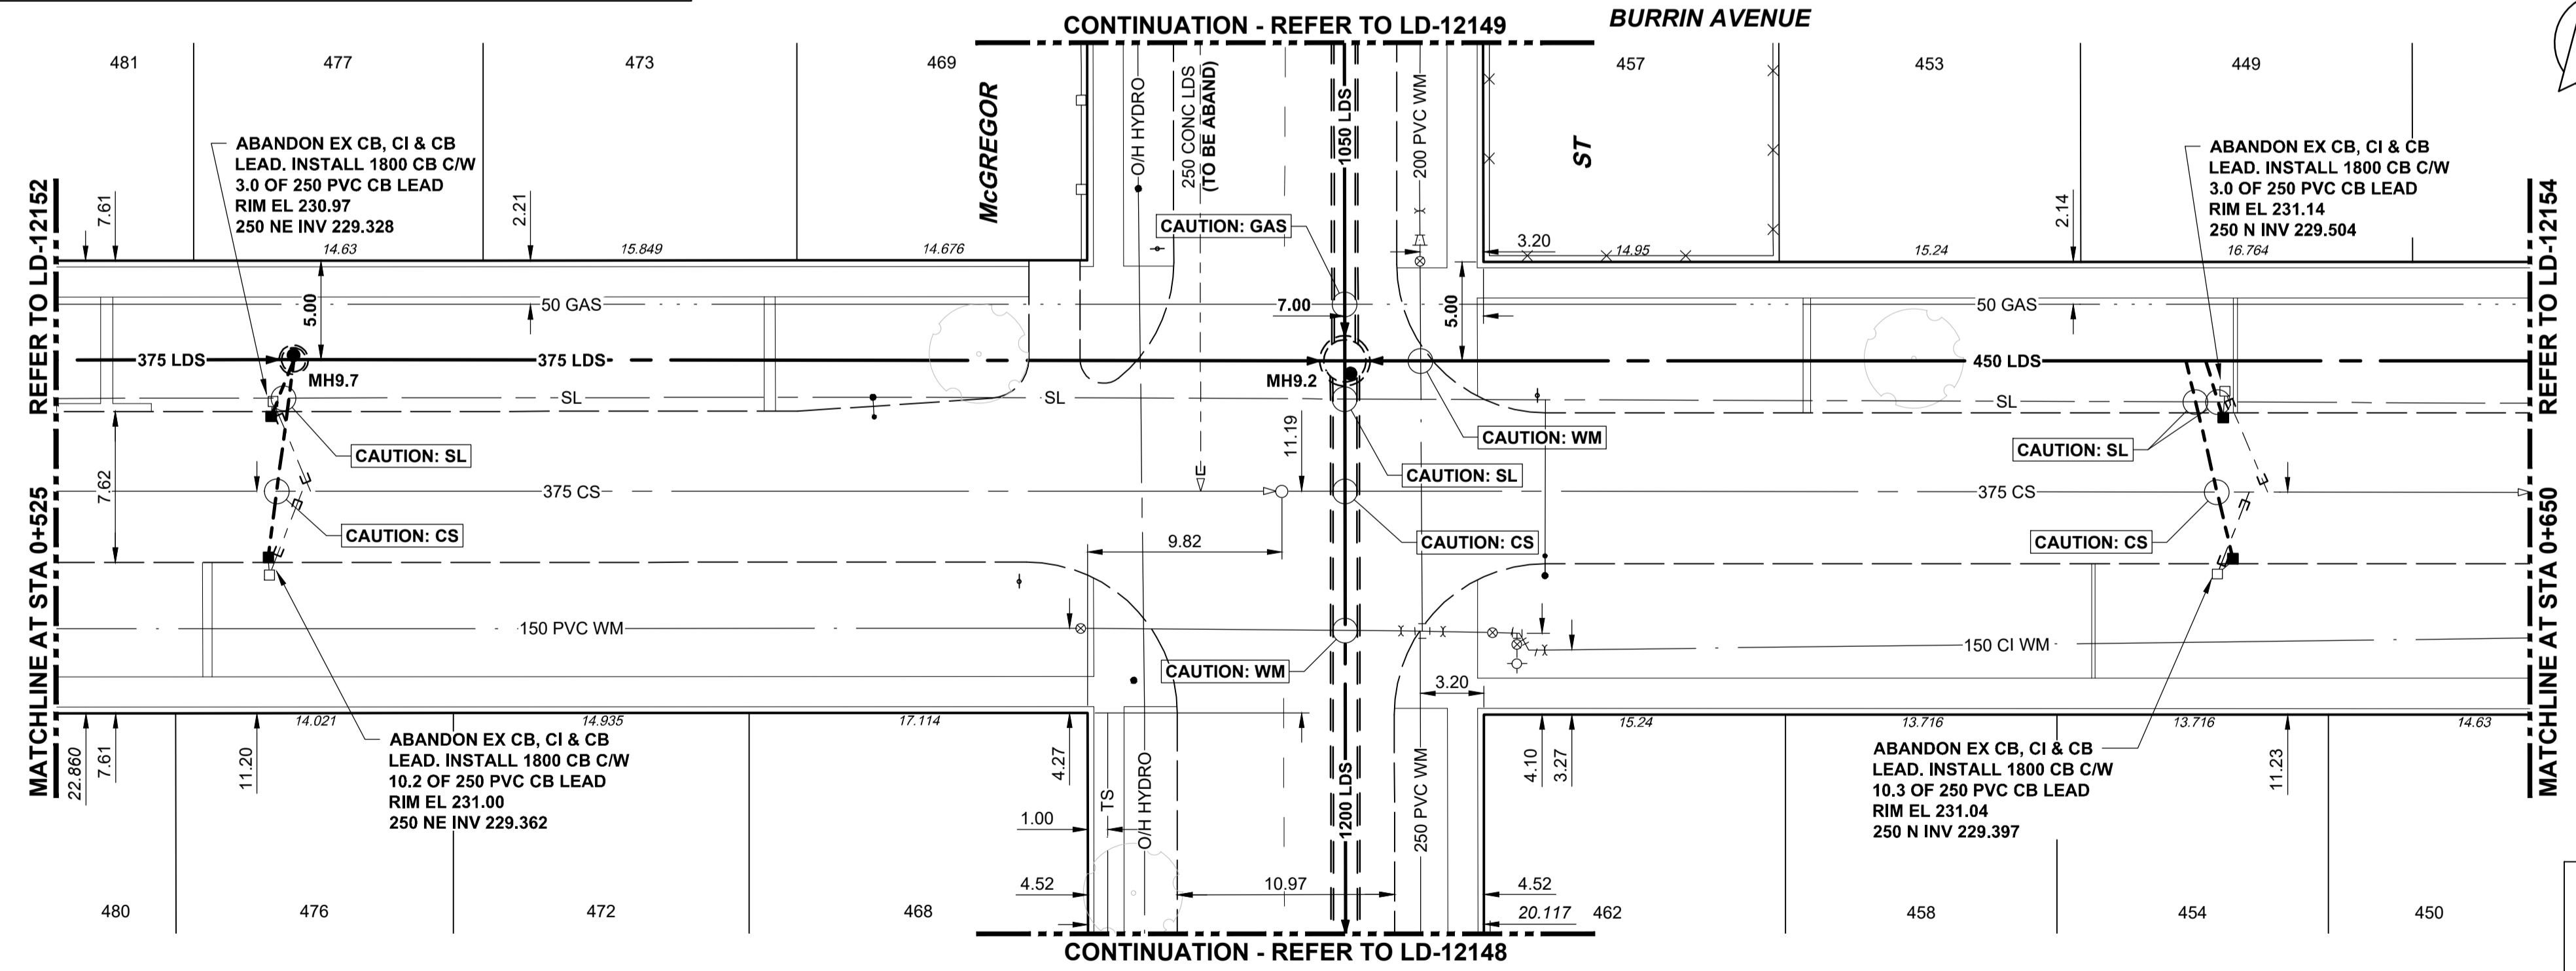

**ENGINEERS
GEOSCIENTISTS
MANITOBA**
Certificate of Authorization
AECOM Canada Ltd.
No. 4671 Date: 23/09/20

ENGINEER'S SEAL
ORIGINAL SIGNED
BY J.A. THOMPSON
23/09/20
APPROVED BY
KWF
RELEASED FOR
CONSTRUCTION
S Cournoyer
DATE 23 09 20

THE CITY OF WINNIPEG
WATER AND WASTE DEPARTMENT
ENGINEERING DIVISION
JEFFERSON EAST COMBINED SEWER RELIEF
CONTRACT 9
BURRIN AVENUE
125m EAST OF MCKENZIE STREET
TO 125m WEST OF ANDREWS STREET
SHEET 8 OF 14
CITY DRAWING NUMBER
LD-12153

WARNING IF POWER EQUIPMENT OR EXPLOSIVES ARE TO BE USED FOR EXCAVATION ON THIS PROJECT THE CONTRACTOR MUST: 1) NOTIFY THE GAS COMPANY OF THE PROPOSED LOCATION OF EXCAVATION. 2) TAKE PRECAUTION TO AVOID DAMAGE TO GAS COMPANY INSTALLATIONS. SEE PROVINCIAL REGULATION 210/72 FOR DETAILS	LOCATION APPROVED UNDERGROUND STRUCTURES SUPV. U/G STRUCTURES COMMITTEE DATE NOTE: LOCATION OF UNDERGROUND STRUCTURES AS SHOWN ARE BASED ON THE BEST INFORMATION AVAILABLE BUT NO GUARANTEE IS GIVEN THAT ALL EXISTING UTILITIES ARE SHOWN OR THAT THE GIVEN LOCATIONS ARE EXACT. CONFIRMATION OF EXISTENCE AND EXACT LOCATION OF ALL SERVICES MUST BE OBTAINED FROM THE INDIVIDUAL UTILITIES BEFORE PROCEEDING WITH CONSTRUCTION.	B.M. ELEV.	CONSTRUCTION COMPLETION DATE: YYYY MM DD		
		0	ISSUED FOR TENDER	23/09/20	ADL
			NO.	REVISIONS	DATE BY

AECOM	
DESIGNED BY	JAT
CHECKED BY	MPG
DRAWN BY	ADL
APPROVED BY	KWF
SCALE:	
HORIZONTAL	1:250
VERTICAL	1:50
DATE	2023 09 21
DATE	23 09 20

