

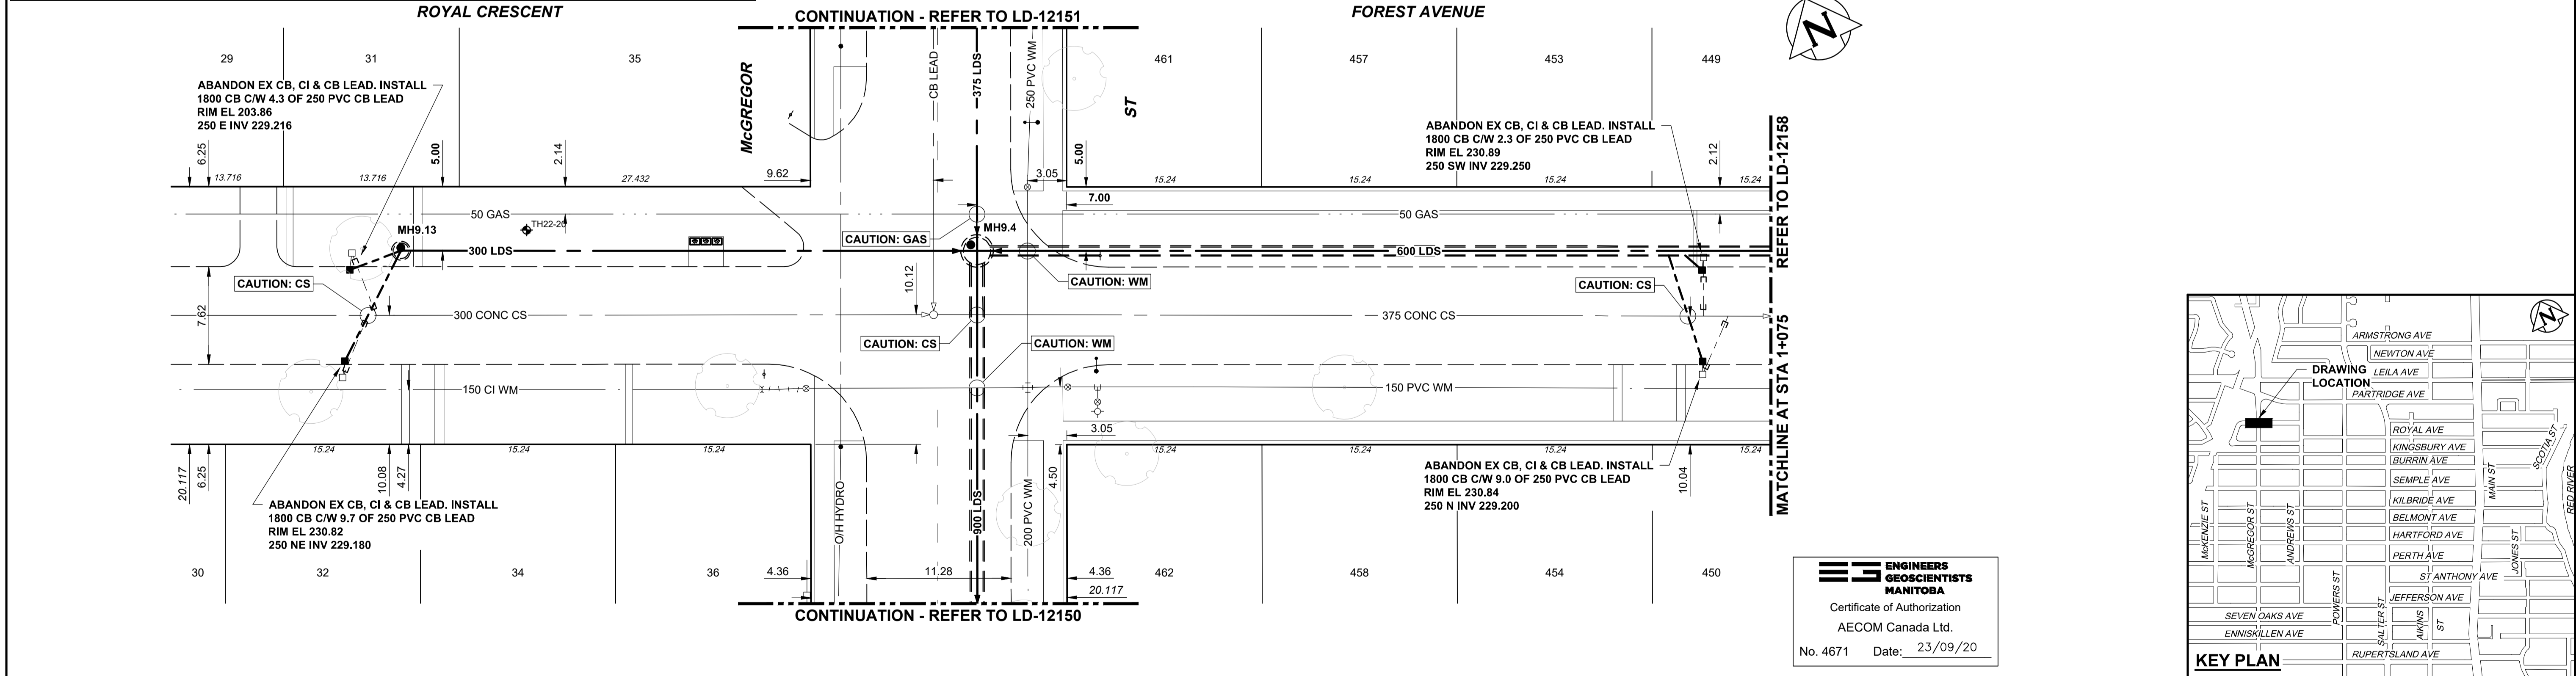


NOTE: CHAINAGES SHOWN ARE ALONG S. P. OF ROYAL CRESCENT/FORREST AVENUE STA. 1+000.000 = W P. MCGREGOR STREET

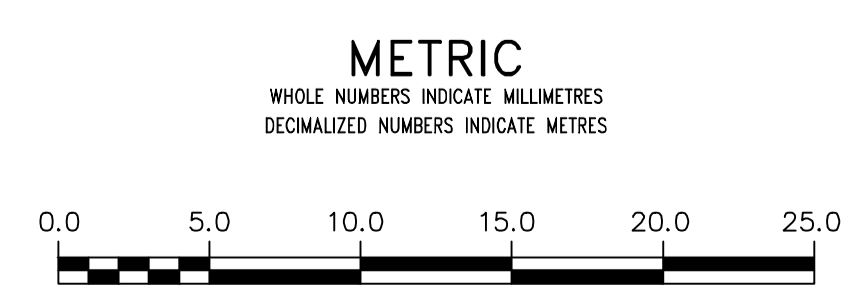

ENGINEERS GEOSCIENTISTS MANITOBA
 Certificate of Authorization
 AECOM Canada Ltd.
 No. 4671 Date: 23/09/20

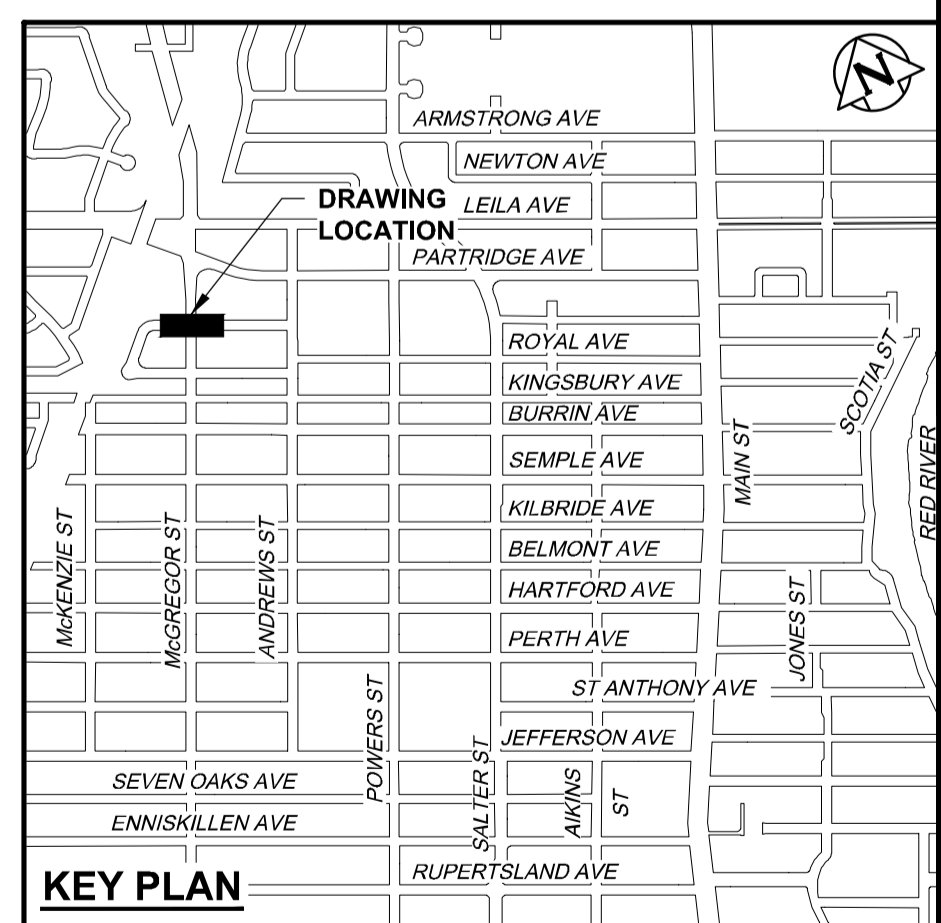

<p>WARNING</p> <p>IF POWER EQUIPMENT OR EXPLOSIVES ARE TO BE USED FOR EXCAVATION ON THIS PROJECT THE CONTRACTOR MUST:</p> <p>1) NOTIFY THE GAS COMPANY OF THE PROPOSED LOCATION OF EXCAVATION.</p> <p>2) TAKE PRECAUTION TO AVOID DAMAGE TO GAS COMPANY INSTALLATIONS.</p> <p>SEE PROVINCIAL REGULATION 21072 FOR DETAILS</p>	<p>LOCATION APPROVED UNDERGROUND STRUCTURES</p> <p>SUPV. U/G STRUCTURES COMMITTEE DATE</p> <p>NOTE:</p> <p>LOCATION OF UNDERGROUND STRUCTURES AS SHOWN ARE BASED ON THE BEST INFORMATION AVAILABLE BUT NO GUARANTEE IS GIVEN THAT ALL EXISTING UTILITIES ARE SHOWN OR THAT THE GIVEN LOCATIONS ARE EXACT. CONFIRMATION OF EXISTENCE AND EXACT LOCATION OF ALL SERVICES MUST BE OBTAINED FROM THE INDIVIDUAL UTILITIES BEFORE PROCEEDING WITH CONSTRUCTION.</p>	<p>B.M. ELEV.</p> <p>CONSTRUCTION COMPLETION DATE: YYYY MM DD</p> <table border="1"> <tr> <th>NO.</th> <th>ISSUED FOR TENDER</th> <th>DATE</th> <th>BY</th> </tr> <tr> <td>0</td> <td>ISSUED FOR TENDER</td> <td>23/09/20</td> <td>ADL</td> </tr> </table>	NO.	ISSUED FOR TENDER	DATE	BY	0	ISSUED FOR TENDER	23/09/20	ADL	<p>AECOM</p> <table border="1"> <tr> <td>DESIGNED BY</td> <td>JAT</td> <td>CHECKED BY</td> <td>MPG</td> </tr> <tr> <td>DRAWN BY</td> <td>ADL</td> <td>APPROVED BY</td> <td>KWF</td> </tr> <tr> <td>SCALE:</td> <td colspan="3">HORIZONTAL 1:250</td> </tr> <tr> <td></td> <td colspan="3">VERTICAL 1:50</td> </tr> <tr> <td>DATE</td> <td>2023 09 21</td> <td>DATE</td> <td>23 09 20</td> </tr> </table>	DESIGNED BY	JAT	CHECKED BY	MPG	DRAWN BY	ADL	APPROVED BY	KWF	SCALE:	HORIZONTAL 1:250				VERTICAL 1:50			DATE	2023 09 21	DATE	23 09 20	<p>ENGINEER'S SEAL</p> <p>ORIGINAL SIGNED BY J.A. THOMPSON 23/09/20</p> <p>CONSULTANT DRAWING NUMBER C-1010</p>	<p>THE CITY OF WINNIPEG</p> <p>WATER AND WASTE DEPARTMENT ENGINEERING DIVISION</p> <p>JEFFERSON EAST COMBINED SEWER RELIEF CONTRACT 9</p> <p>ROYAL CRESCENT 45m WEST OF MCGREGOR STREET TO 125m WEST OF ANDREWS STREET</p>	<p>SHEET 12 OF 14</p> <p>CITY DRAWING NUMBER LD-12157</p>
			NO.	ISSUED FOR TENDER	DATE	BY																												
0	ISSUED FOR TENDER	23/09/20	ADL																															
DESIGNED BY	JAT	CHECKED BY	MPG																															
DRAWN BY	ADL	APPROVED BY	KWF																															
SCALE:	HORIZONTAL 1:250																																	
	VERTICAL 1:50																																	
DATE	2023 09 21	DATE	23 09 20																															
<p>WARNING</p> <p>IF POWER EQUIPMENT OR EXPLOSIVES ARE TO BE USED FOR EXCAVATION ON THIS PROJECT THE CONTRACTOR MUST:</p> <p>1) NOTIFY THE GAS COMPANY OF THE PROPOSED LOCATION OF EXCAVATION.</p> <p>2) TAKE PRECAUTION TO AVOID DAMAGE TO GAS COMPANY INSTALLATIONS.</p> <p>SEE PROVINCIAL REGULATION 21072 FOR DETAILS</p>		<p>DESIGNED BY JAT CHECKED BY MPG</p> <p>DRAWN BY ADL APPROVED BY KWF</p> <p>SCALE: HORIZONTAL 1:250 VERTICAL 1:50</p> <p>DATE 2023 09 21 DATE 23 09 20</p>																																