



NOTE: CHAINAGES SHOWN ARE ALONG E R KILDONAN DRIVE

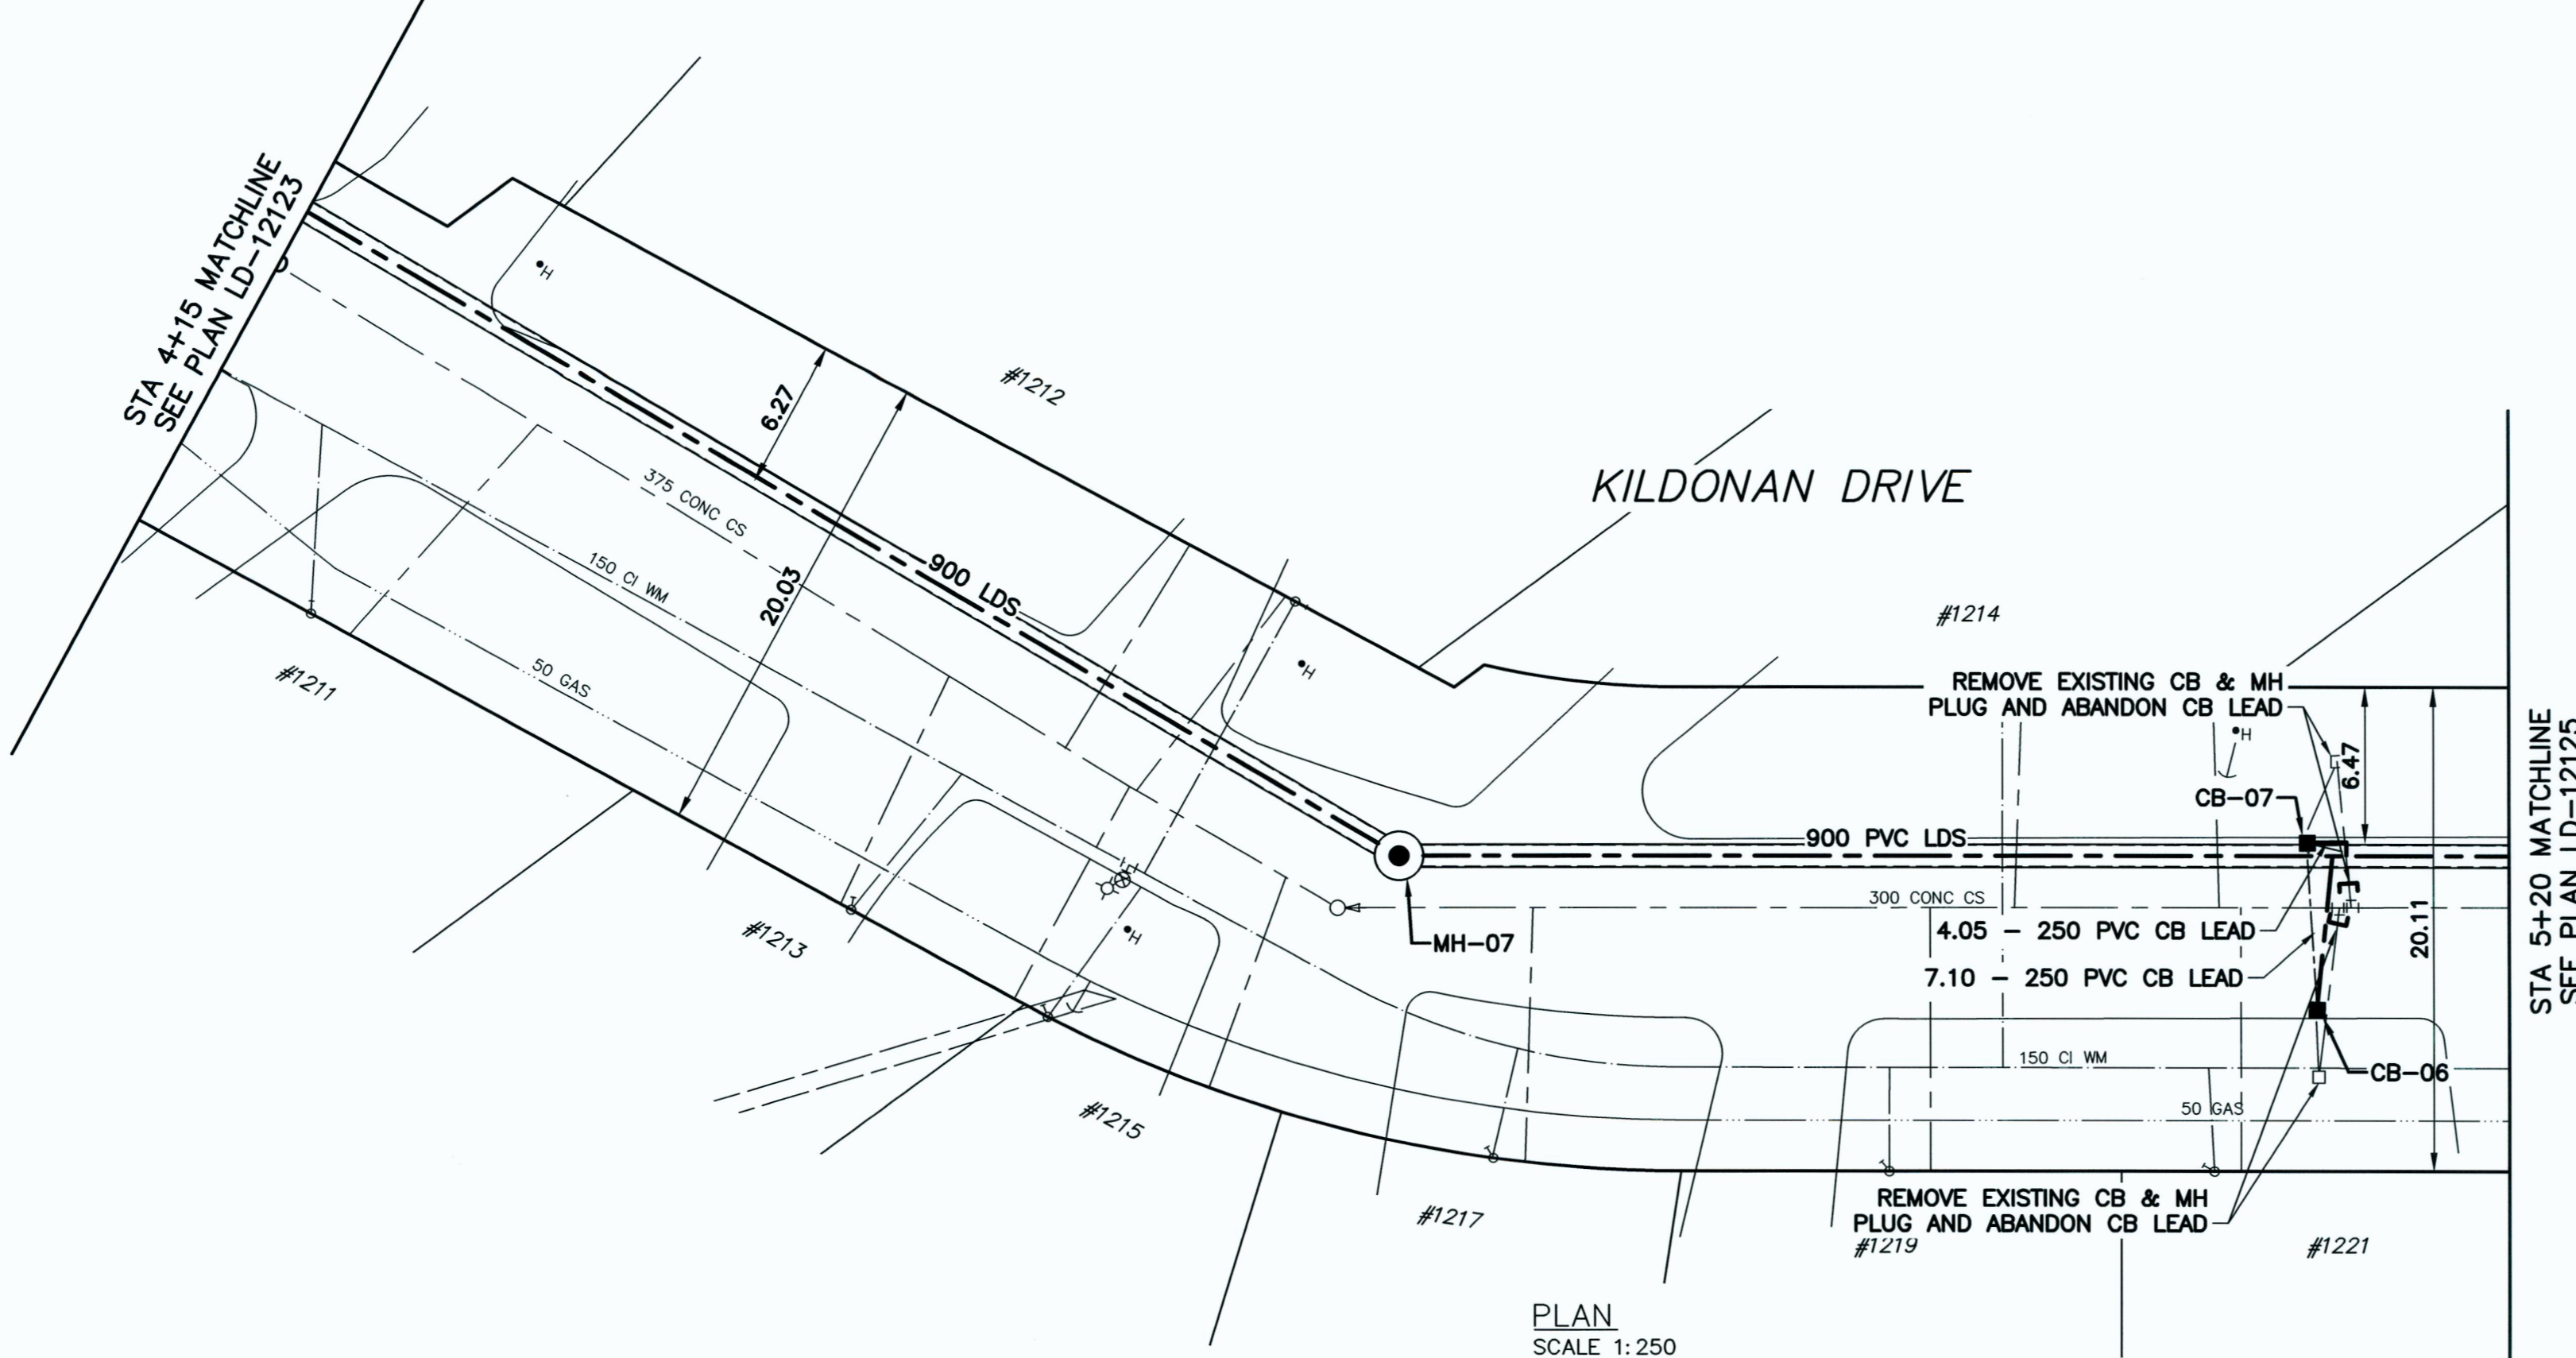


- NOTES:**
- CB-06 AND CB-07 TO HAVE BARRIER CURB AND GUTTER INLET FRAME AND BOX

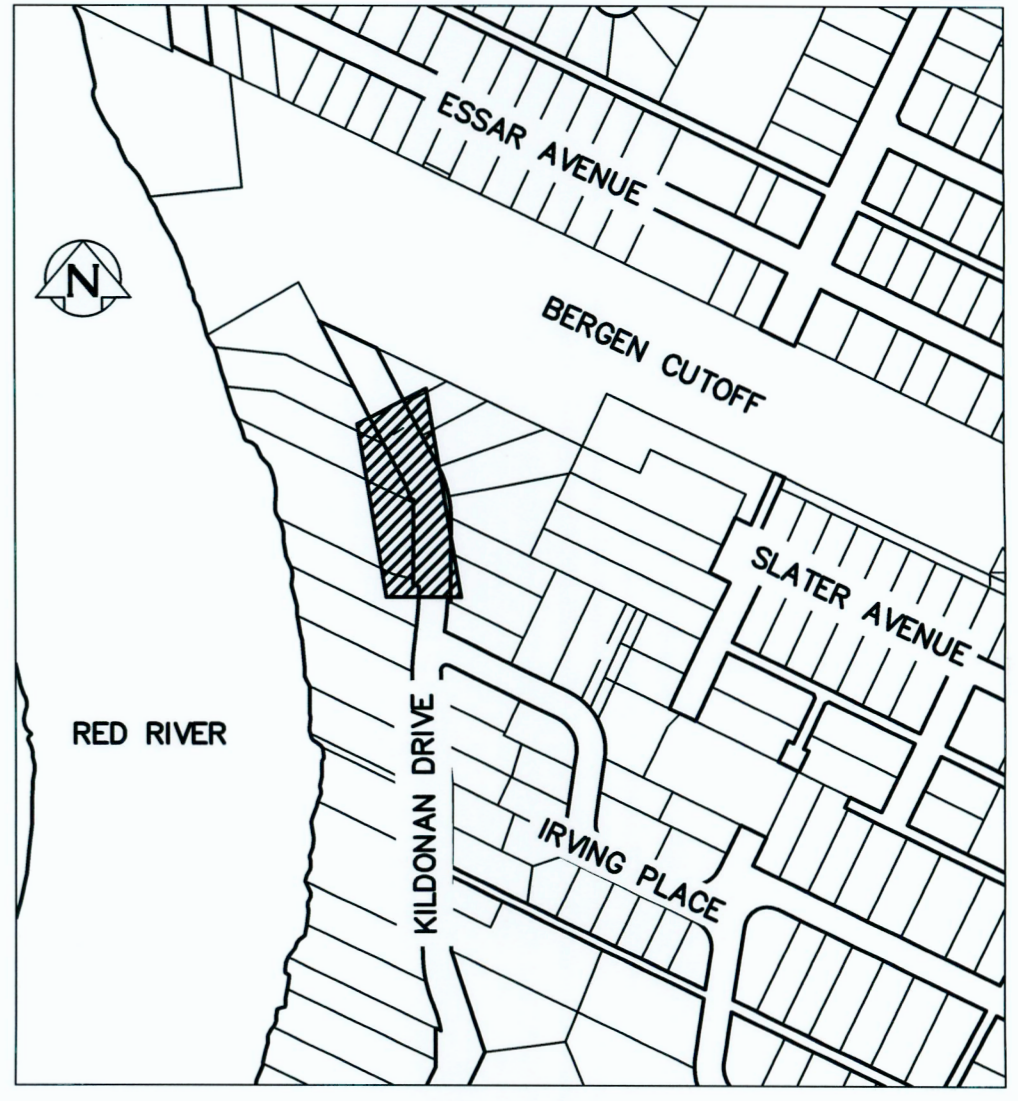

**ISSUED FOR TENDER**  
NOT TO BE USED FOR CONSTRUCTION

FOR INDEX PAGE SEE DWG LD-12121

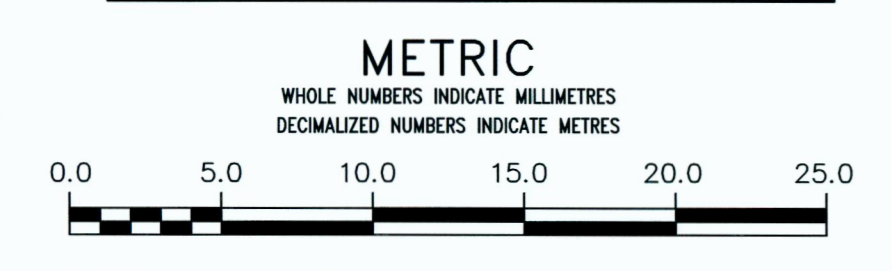

**EG** ENGINEERS GEOSCIENTISTS MANITOBA  
Certificate of Authorization  
KGS Group  
No. 245

**PROPERTY LIMITS DELINEATION**  
DELINEATION OF PROPERTY LIMITS AS SHOWN ON THIS DWG DOES NOT REPRESENT A "LEGAL SURVEY". KGS GROUP MAKES NO REPRESENTATION OR WARRANTY AS TO THE ACCURACY OF PROPERTY LIMITS DELINEATED ON THIS DWG, NOR ON THE DIMENSIONAL ACCURACY OF DWG FEATURES RELATIVE TO THOSE PROPERTY LIMITS.

**LOCATION APPROVED UNDERGROUND STRUCTURES**  
SUPV. U/G STRUCTURES COMMITTEE DATE  
NOTE:  
LOCATION OF UNDERGROUND STRUCTURES AS SHOWN ARE BASED ON THE BEST INFORMATION AVAILABLE BUT NO GUARANTEE IS GIVEN THAT ALL EXISTING UTILITIES ARE SHOWN OR THAT THE GIVEN LOCATIONS ARE EXACT. CONFIRMATION OF EXISTENCE AND EXACT LOCATION OF ALL SERVICES MUST BE OBTAINED FROM THE INDIVIDUAL UTILITIES BEFORE PROCEEDING WITH CONSTRUCTION.

B.M.	ELEV.			
A	ISSUED FOR TENDER	2023 05 10	BP	
NO.	REVISIONS	DATE	BY	

<b>KGS GROUP</b>		DESIGNED BY	GH	CHECKED BY	TLE
		DRAWN BY	GH	APPROVED BY	R30
SCALE:		RELEASED FOR CONSTRUCTION			
HORIZONTAL		1:250			
VERTICAL		1:50			
DATE		2023 05 10			
PLOT DATE:		2023 05 10			

ENGINEER'S SEAL  
PROVINCE OF MANITOBA  
G.T.  
HEINRICHS  
Member  
38162  
REGISTERED PROFESSIONAL ENGINEER

**THE CITY OF WINNIPEG**  
WATER AND WASTE DEPARTMENT  
ENGINEERING DIVISION

McLEOD CREEK DRAINAGE IMPROVEMENTS

**KILDONAN DRIVE**  
STA 4+15 TO STA 5+20

SHEET 5 OF 16  
CITY DRAWING NUMBER  
LD-12124

CONSULTANT DRAWING NUMBER  
22-0107-024\_C04