

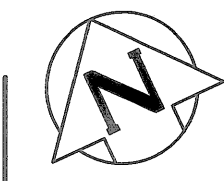


	ASPHALT/CONCRETE
	ORGANICS
	CLAY FILL
	CLAY
	SILT
	SAND WITH GRAVEL

NOTE: CHAINAGES SHOWN ARE ALONG S \bar{r} BERGEN CUTOFF

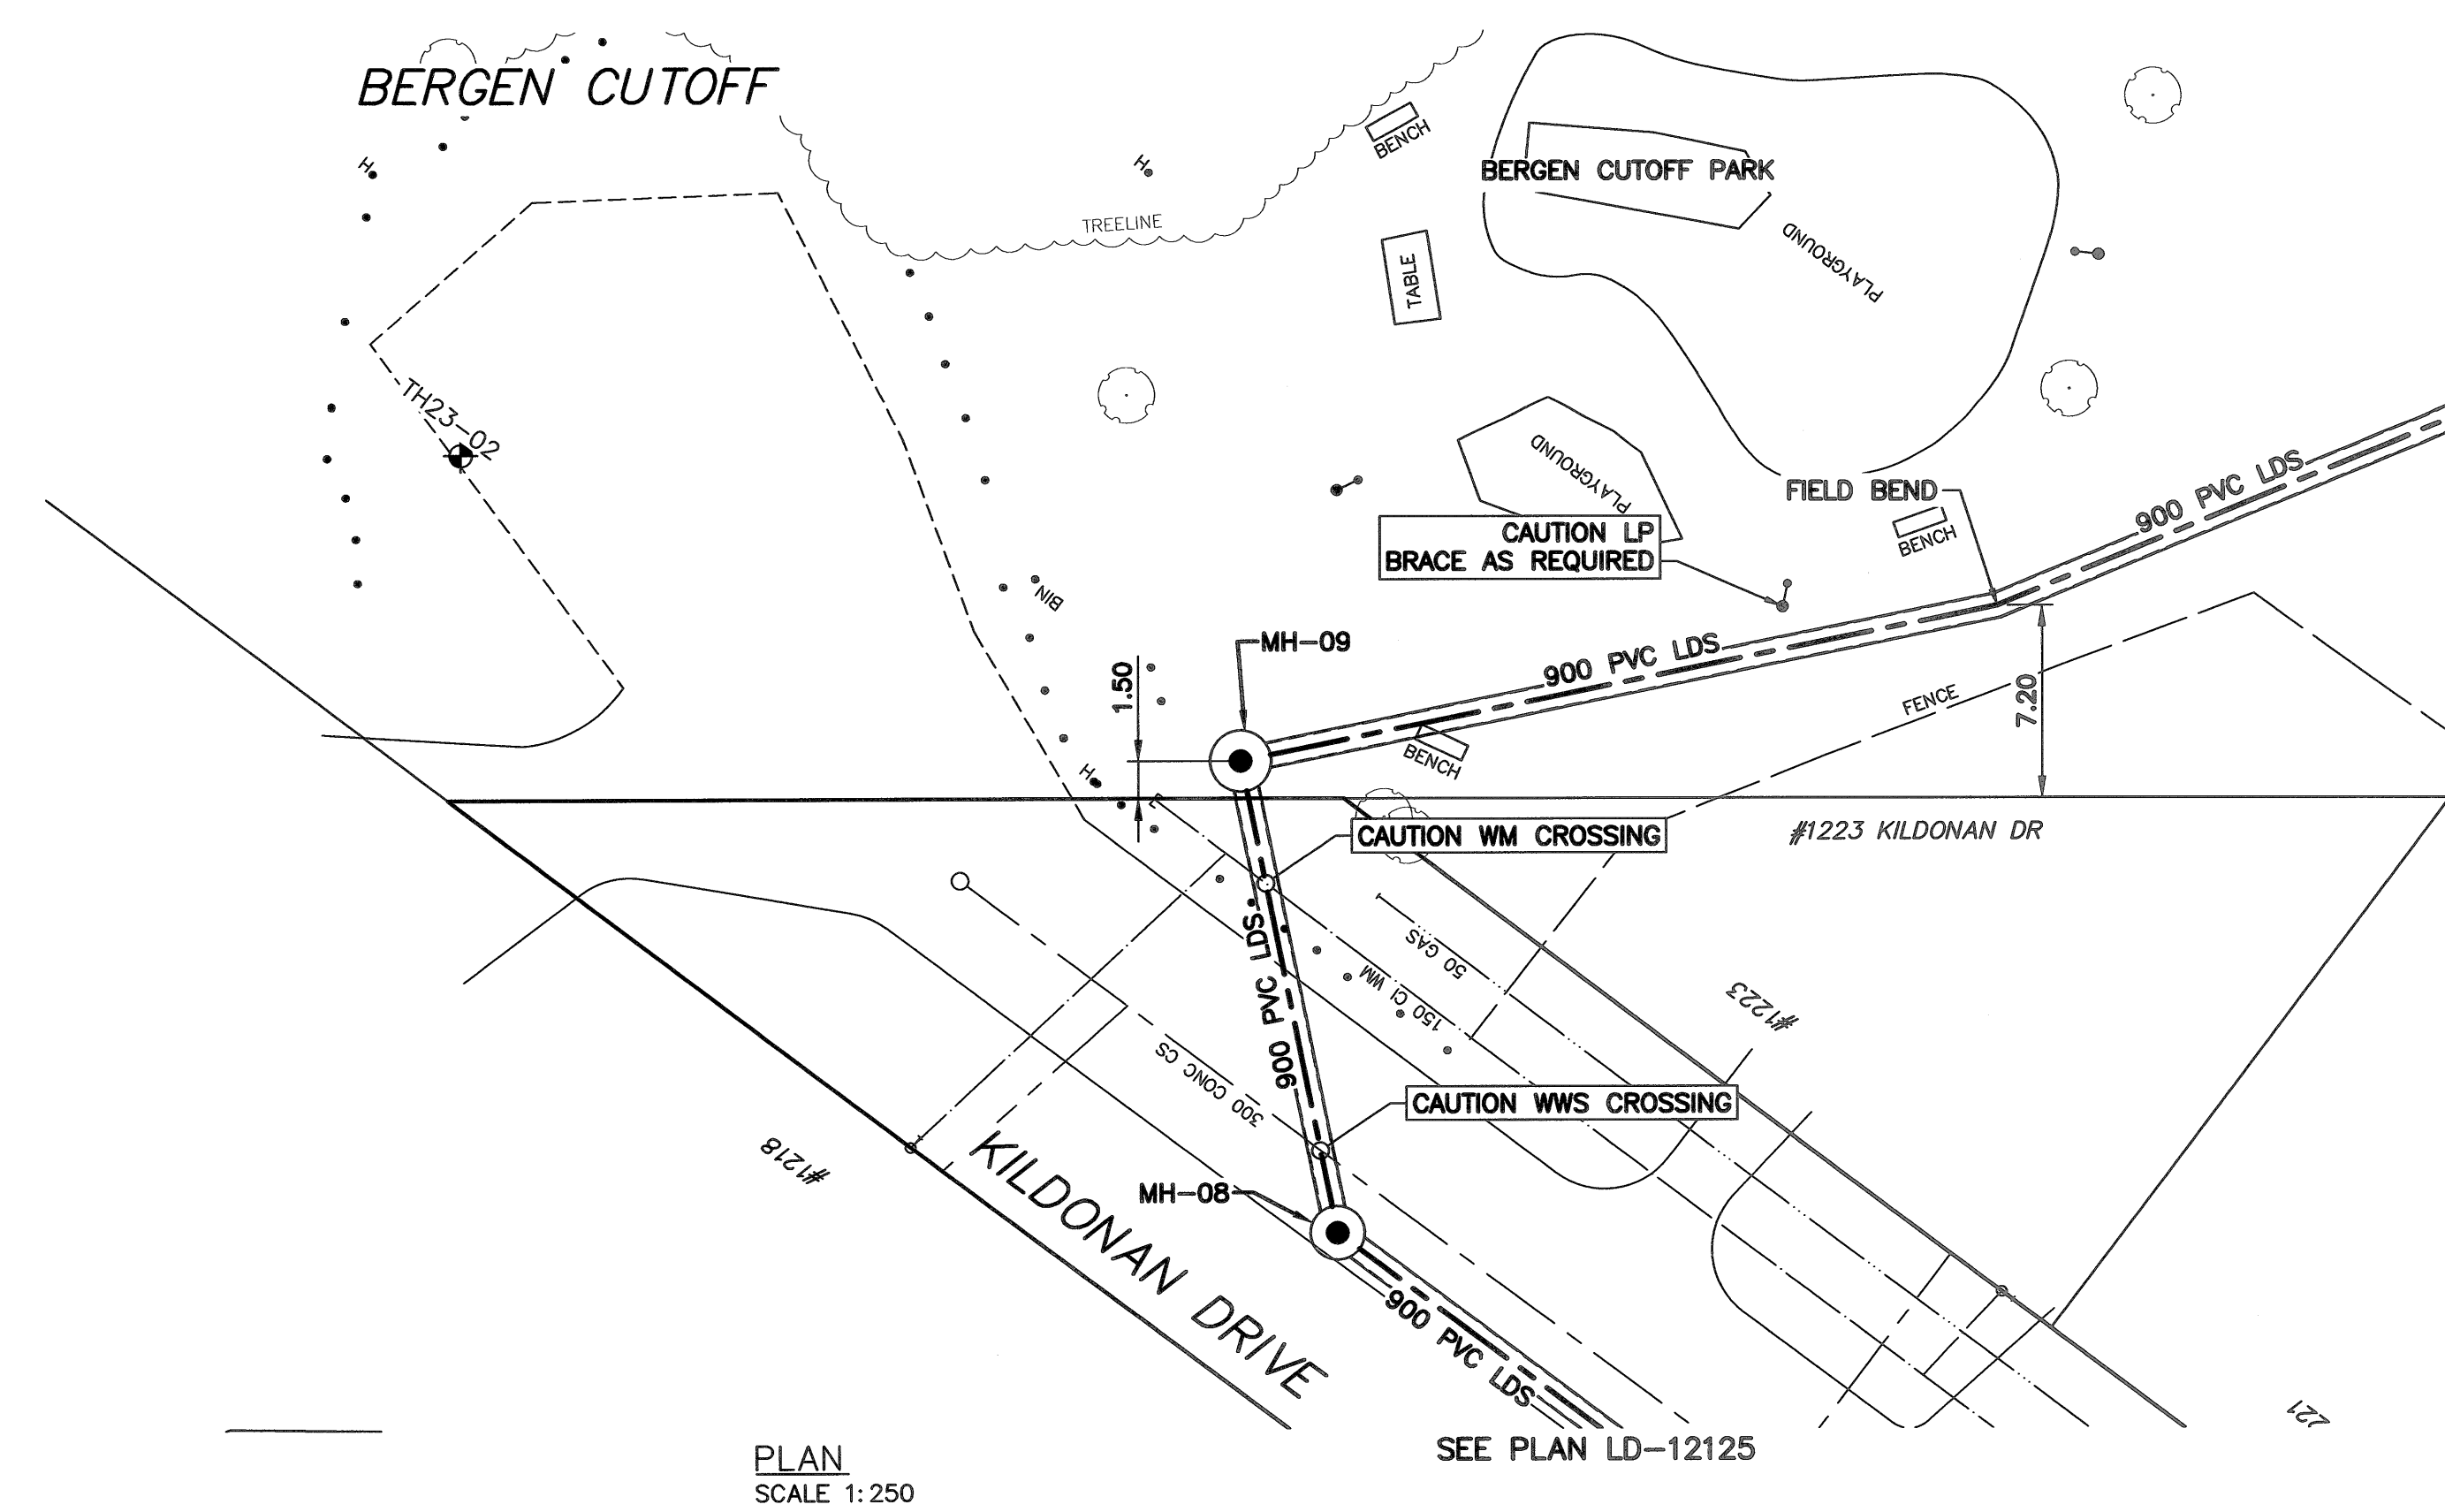


NOTES:
1. REFER TO PLAN LD-12135 FOR BERGEN CUTOFF PARK FENCING REQUIREMENTS.

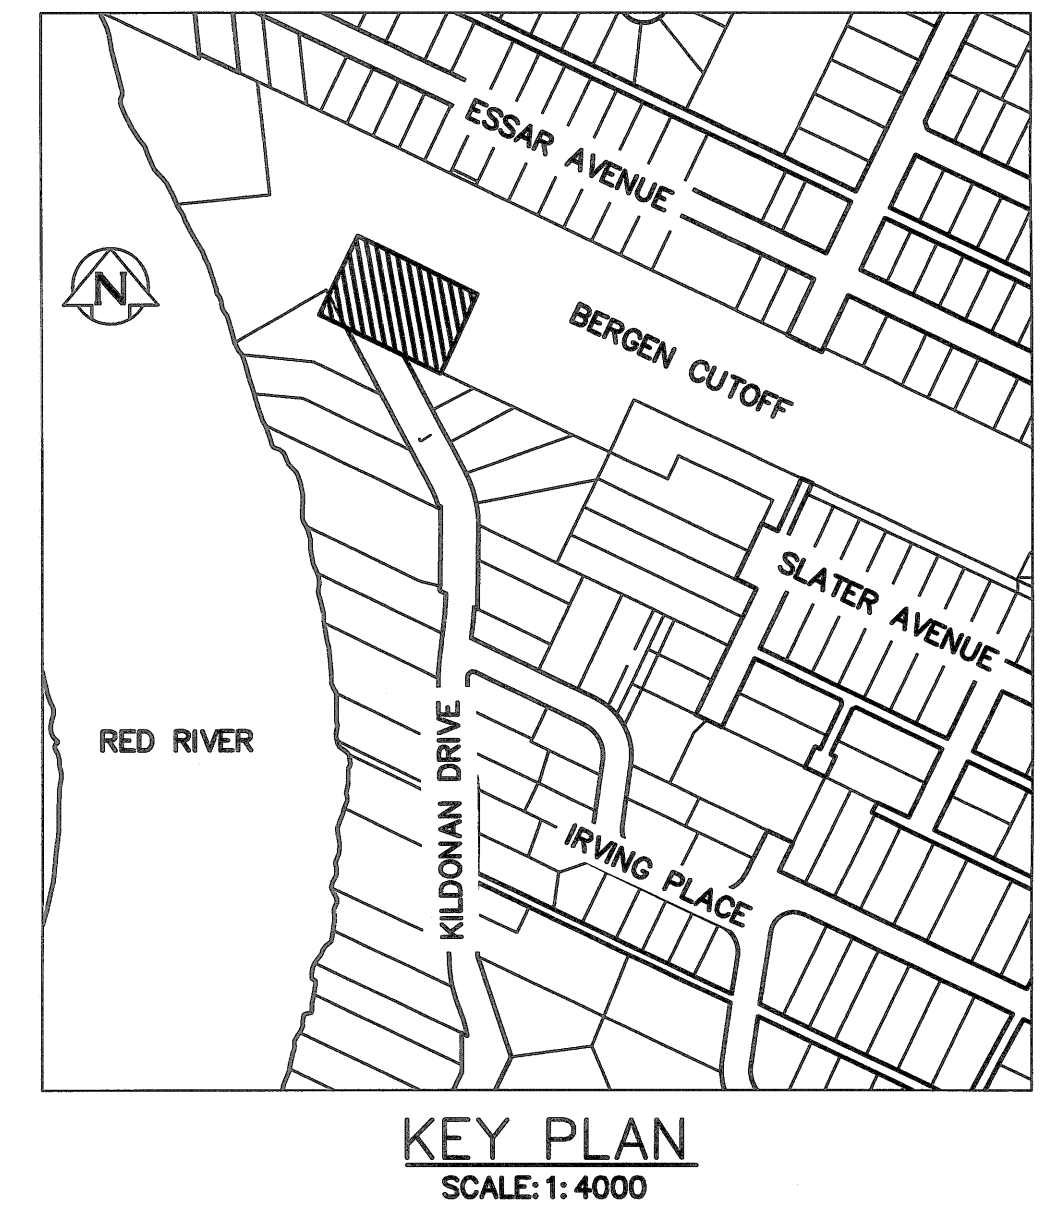

ISSUED FOR TENDER
NOT TO BE USED FOR CONSTRUCTION

FOR INDEX PAGE SEE DWG LD-12121

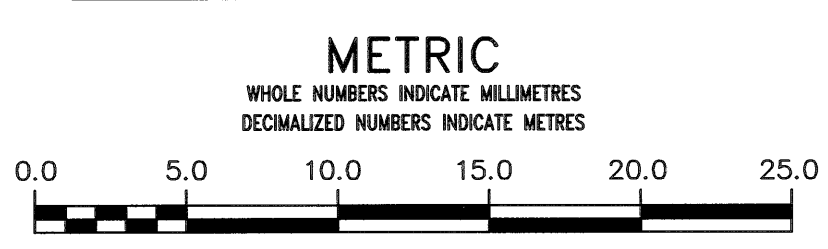


ENGINEERS GEOSCIENTISTS MANITOBA
Certificate of Authorization
KGS Group
No. 245

PROPERTY LIMITS DELINEATION
DELINEATION OF PROPERTY LIMITS AS SHOWN ON THIS DWG DOES NOT REPRESENT A "LEGAL SURVEY". KGS GROUP MAKES NO REPRESENTATION OR WARRANTY AS TO THE ACCURACY OF PROPERTY LIMITS DELINEATED ON THIS DWG, NOR ON THE DIMENSIONAL ACCURACY OF DWG FEATURES RELATIVE TO THOSE PROPERTY LIMITS.

LOCATION APPROVED UNDERGROUND STRUCTURES
SUPV. U/G STRUCTURES COMMITTEE DATE
NOTE:
LOCATION OF UNDERGROUND STRUCTURES AS SHOWN ARE BASED ON THE BEST INFORMATION AVAILABLE BUT NO GUARANTEE IS GIVEN THAT ALL EXISTING UTILITIES ARE SHOWN OR THAT THE GIVEN LOCATIONS ARE EXACT. CONFIRMATION OF EXISTENCE AND EXACT LOCATION OF ALL SERVICES MUST BE OBTAINED FROM THE INDIVIDUAL UTILITIES BEFORE PROCEEDING WITH CONSTRUCTION.

B.M.	ELEV.	NO.	REVISIONS	DATE	BY
		A	ISSUED FOR TENDER	2023 05 10	GH

KGS GROUP	
DESIGNED BY	GH
CHECKED BY	TLE
DRAWN BY	GH
APPROVED BY	RBO
SCALE:	
HORIZONTAL	1:250
VERTICAL	1:50
DATE	2023 05 10
PLT DATE:	2023 05 10

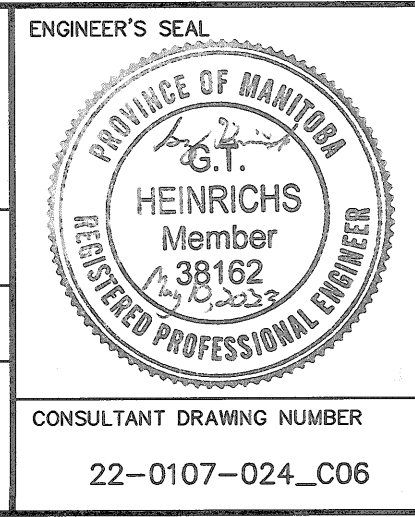

THE CITY OF WINNIPEG
WATER AND WASTE DEPARTMENT
ENGINEERING DIVISION

McLEOD CREEK DRAINAGE IMPROVEMENTS

BERGEN CUTOFF
STA 1+50 TO STA 2+00

SHEET 7 OF 16
CITY DRAWING NUMBER
LD-12126

CONSULTANT DRAWING NUMBER
22-0107-024_C06

BID OPPORTUNITY: 910-2022
FILE PATH: U:\FMS\22-0107-024\
FILE NAME: 22-0107-024_CALL.dwg