



NOTE: CHAINAGES SHOWN ARE ALONG S P BERGEN CUTOFF

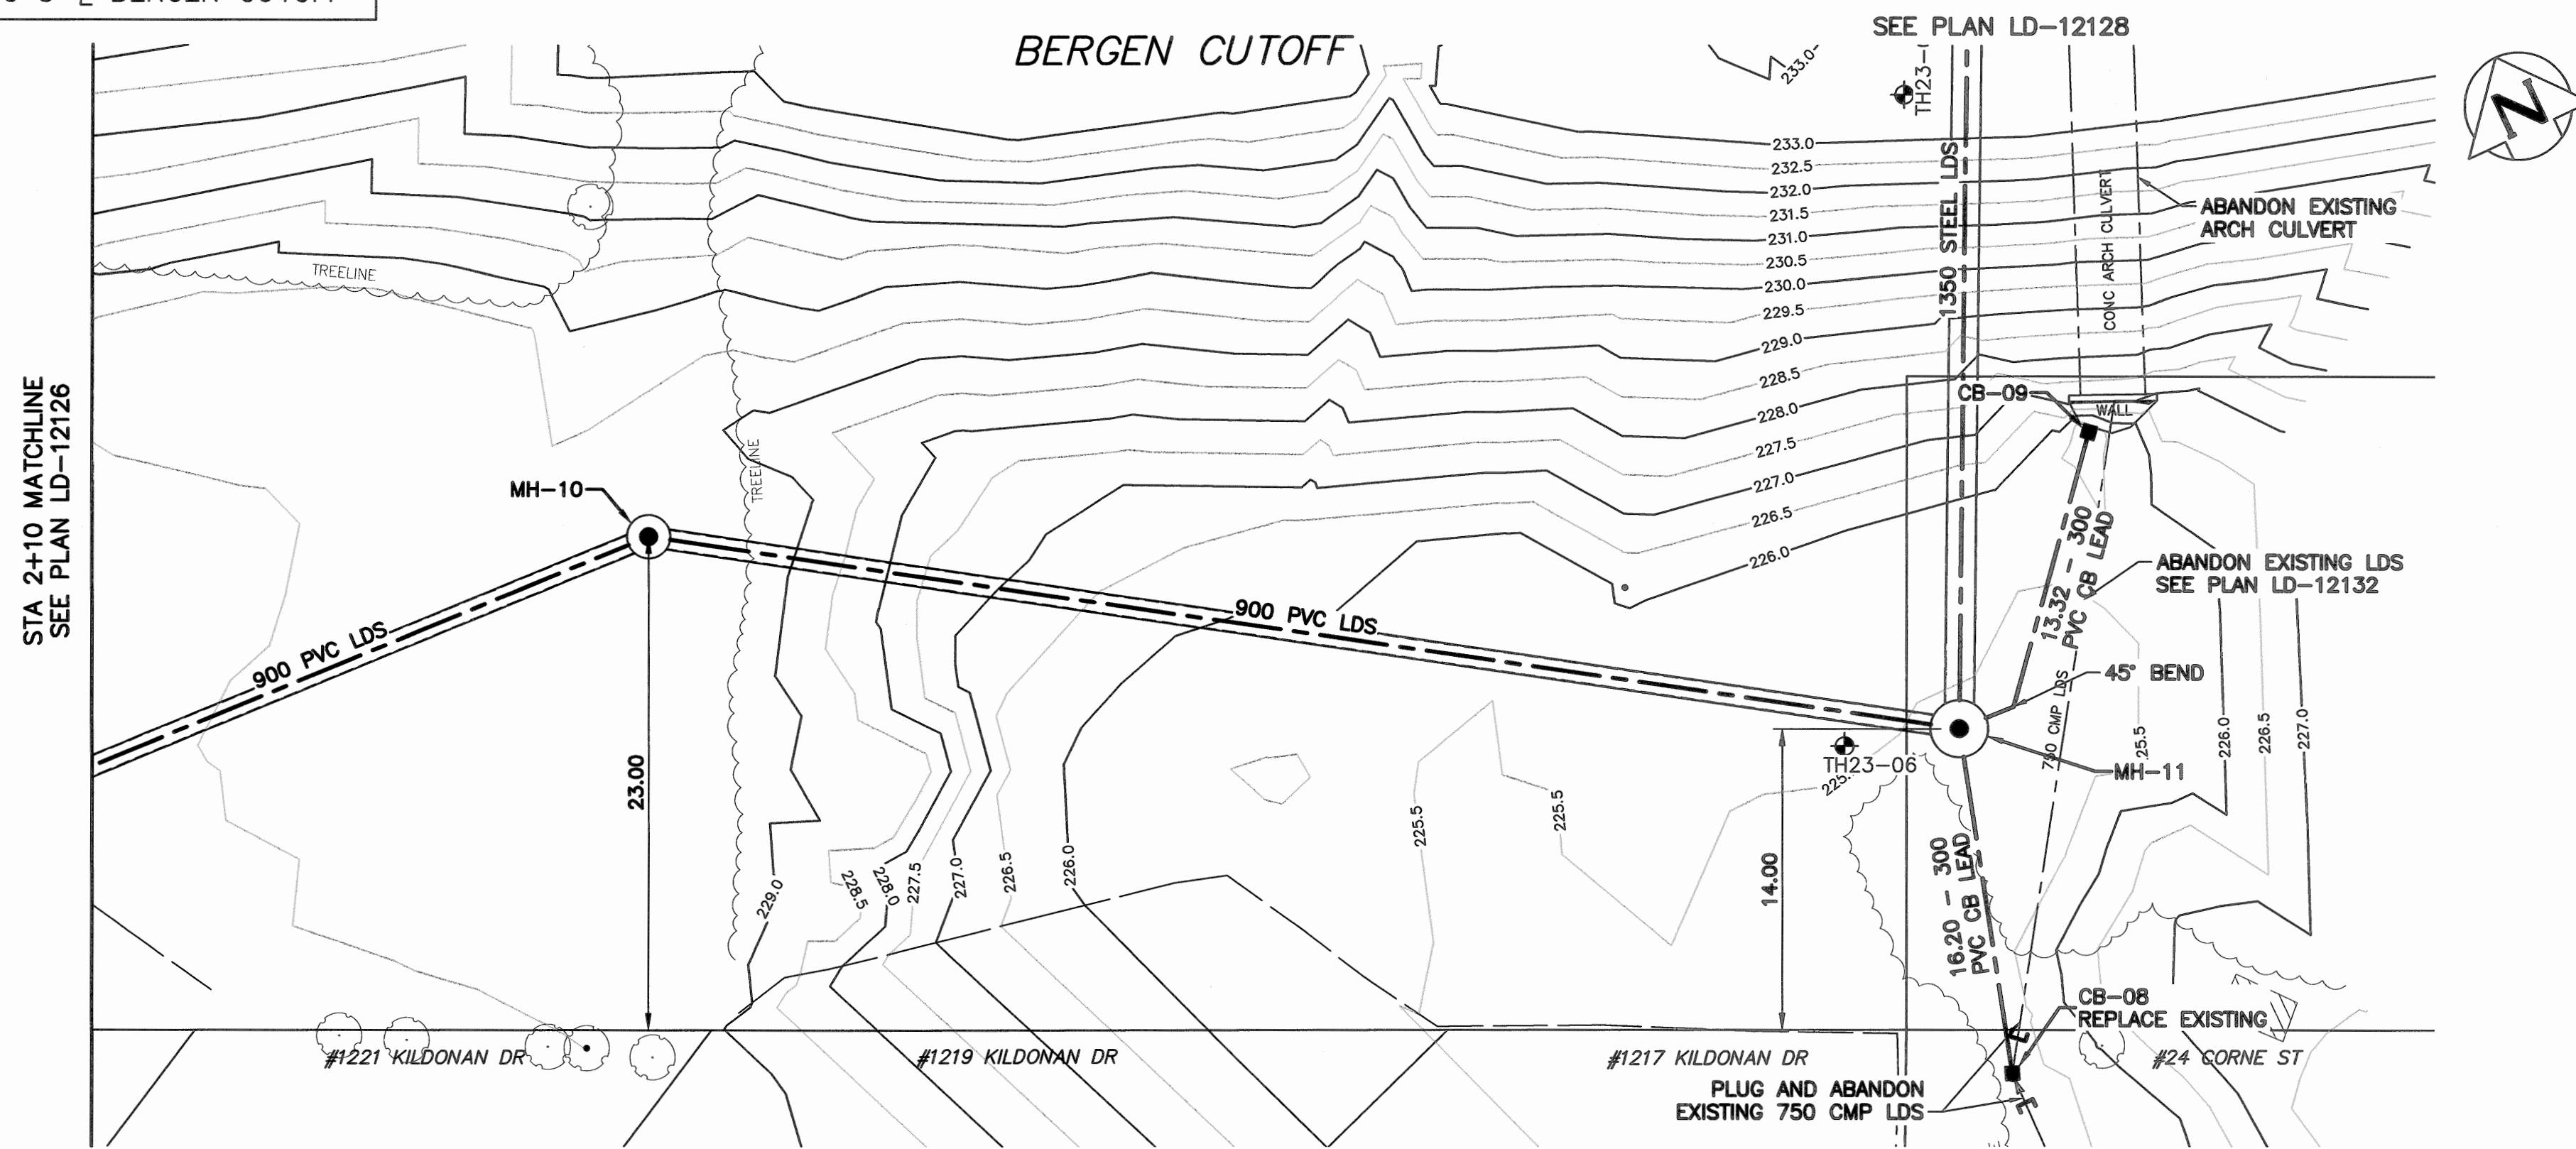

NOTES:


1. CB-08 NOT SHOWN ON PROFILE FOR CLARITY.
2. CB-08 AND CB-09 TO HAVE STANDARD FRAME AND BEEHIVE COVER C/W GROUTED RIPRAP APRON. SEE DETAIL ON PLAN LD-12133.

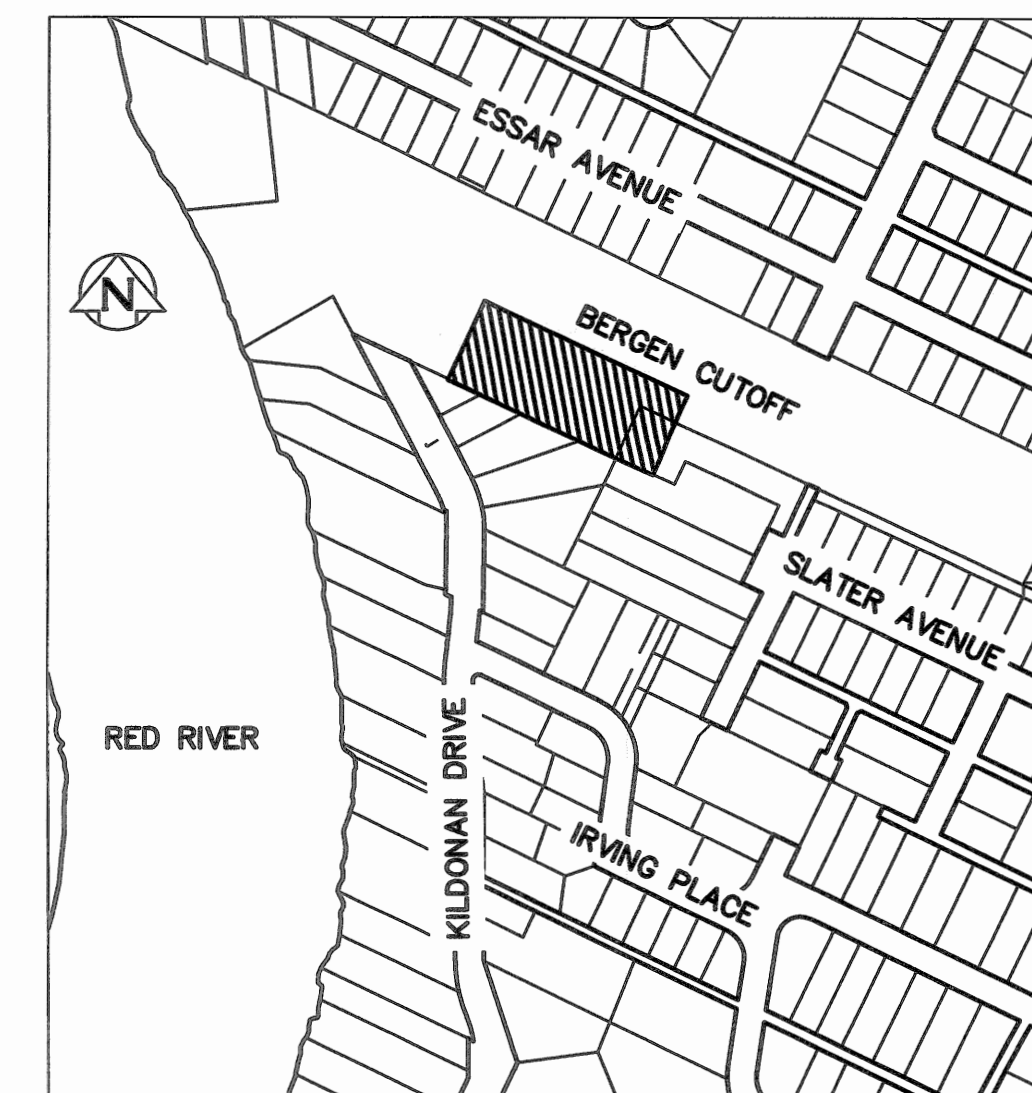

KEY PLAN  
SCALE: 1:4000

ISSUED FOR TENDER  
NOT TO BE USED FOR CONSTRUCTION

FOR INDEX PAGE SEE  
DWG LD-12121

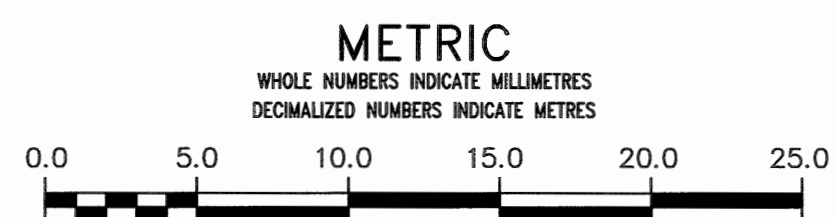

ENGINEERS  
GEOSCIENTISTS  
MANITOBA  
Certificate of Authorization  
KGS Group  
No. 245

PROPERTY LIMITS  
DELINEATION

DELINEATION OF PROPERTY LIMITS AS SHOWN ON THIS DWG DOES NOT REPRESENT A "LEGAL SURVEY". KGS GROUP MAKES NO REPRESENTATION OR WARRANTY AS TO THE ACCURACY OF PROPERTY LIMITS DELINEATED ON THIS DWG, NOR ON THE DIMENSIONAL ACCURACY OF DWG FEATURES RELATIVE TO THOSE PROPERTY LIMITS.

LOCATION APPROVED  
UNDERGROUND STRUCTURES

SUPV. U/G STRUCTURES COMMITTEE DATE  
NOTE:  
LOCATION OF UNDERGROUND STRUCTURES AS SHOWN ARE BASED ON THE BEST INFORMATION AVAILABLE BUT NO GUARANTEE IS GIVEN THAT ALL EXISTING UTILITIES ARE SHOWN OR THAT THE GIVEN LOCATIONS ARE EXACT. CONFIRMATION OF EXISTENCE AND EXACT LOCATION OF ALL SERVICES MUST BE OBTAINED FROM THE INDIVIDUAL UTILITIES BEFORE PROCEEDING WITH CONSTRUCTION.

B.M.  
ELEV.

NO.	REVISIONS	DATE	BY
A	ISSUED FOR TENDER	2023 05 10	GH

KGS  
GROUP

DESIGNED BY	GH	CHECKED BY	TLE
DRAWN BY	GH	APPROVED BY	RBO
SCALE:	HORIZONTAL 1:250 VERTICAL 1:50		
DATE	2023 05 10		
RELEASER FOR CONSTRUCTION	DATE		

ENGINEER'S SEAL  
PROVINCE OF MANITOBA  
REGISTERED PROFESSIONAL ENGINEER  
HEINRICHS  
Member  
38162  
2019-2023  
CONSULTANT DRAWING NUMBER  
22-0107-024\_C07

THE CITY OF WINNIPEG  
WATER AND WASTE DEPARTMENT  
ENGINEERING DIVISION  
McLEOD CREEK DRAINAGE IMPROVEMENTS

BERGEN CUTOFF  
STA 2+10 TO STA 3+25

SHEET 8 OF 16  
CITY DRAWING NUMBER  
LD-12127