
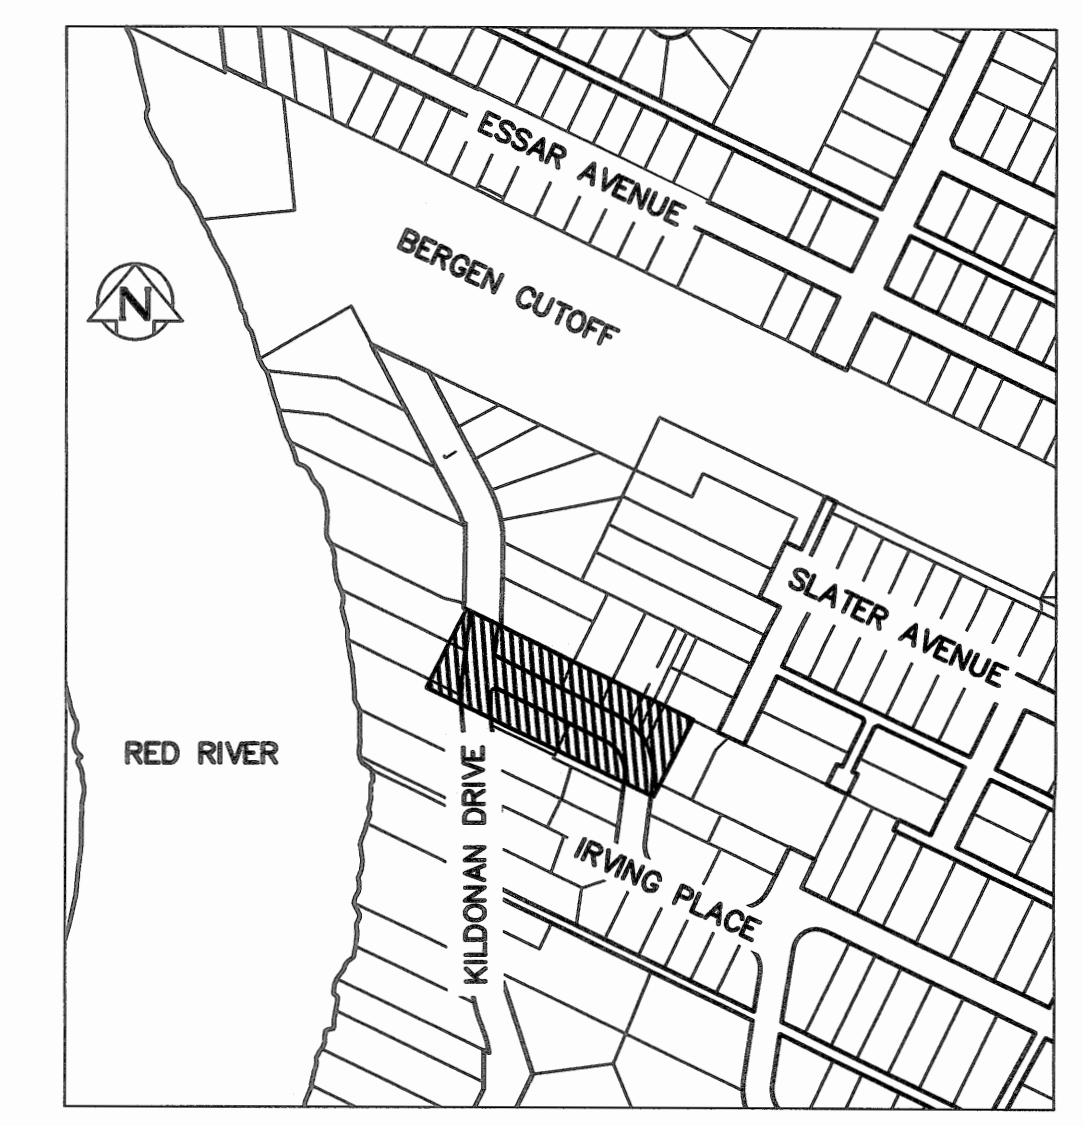


- | | |
|----------|------------------|
| [Symbol] | ASPHALT/CONCRETE |
| [Symbol] | ORGANICS |
| [Symbol] | CLAY FILL |
| [Symbol] | CLAY |
| [Symbol] | SILT |
| [Symbol] | SAND WITH GRAVEL |

NOTE: CHAINAGES SHOWN ARE ALONG S PL IRVING PLACE


- NOTES:**
- FIELD LOCATE AND CONFIRM ELEVATION OF WATERMAIN AT CROSSING PRIOR TO CONSTRUCTION. NOTIFY CONTRACT ADMINISTRATOR OF FINDINGS.
 - CB-13 RIM TO BE INSTALLED 400mm ABOVE EXISTING GROUND ELEVATION. PLACE TOPSOIL AND SEED AROUND CB TO BUILD UP SURROUND GROUND AND MATCH EXISTING.
 - CB-10, CB-11 AND CB-13 TO HAVE STANDARD FRAME AND GRATED COVER.
 - CB-12 TO HAVE BARRIER CURB AND GUTTER INLET FRAME AND BOX.

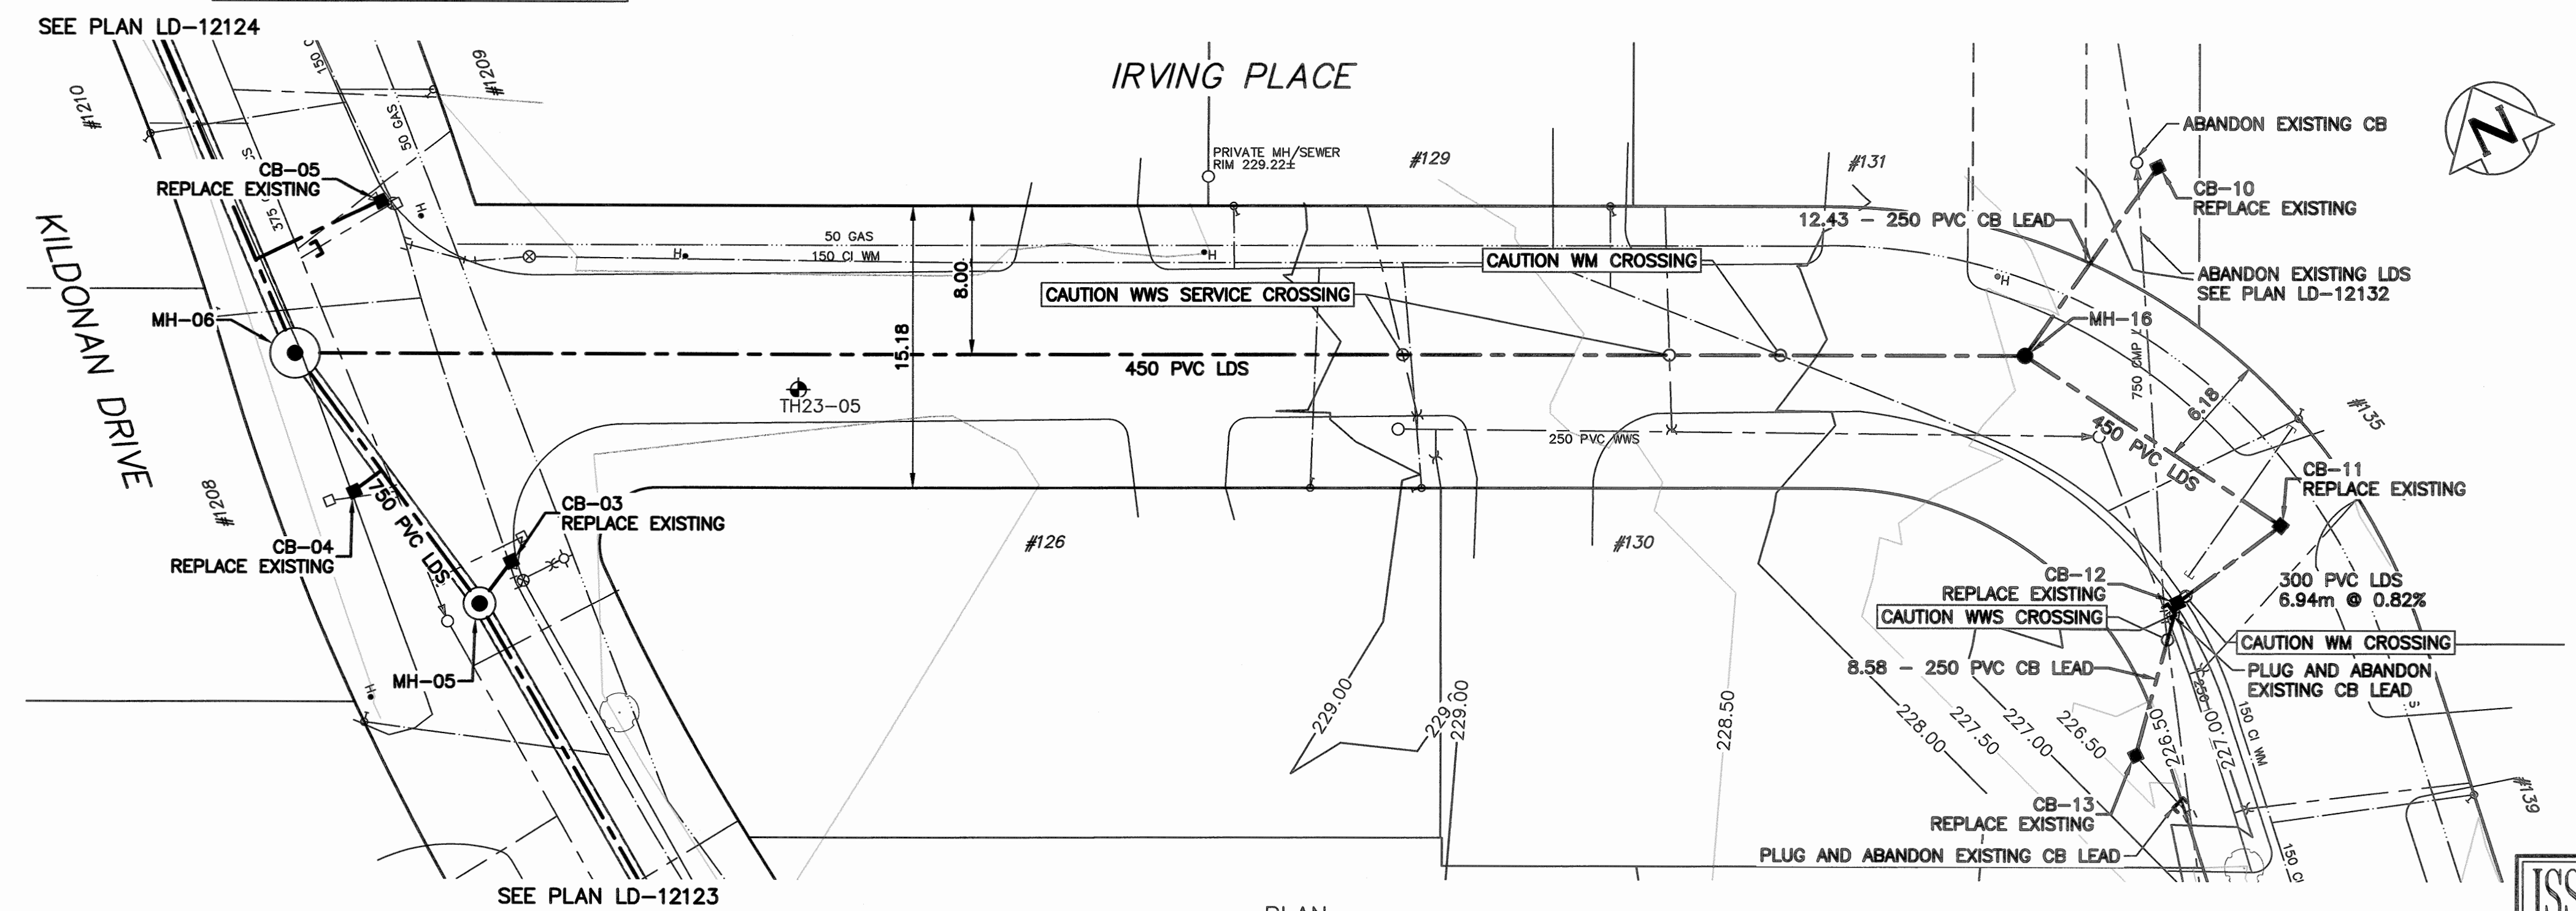

ISSUED FOR TENDER
NOT TO BE USED FOR CONSTRUCTION

KEY PLAN
SCALE: 1:4000

FOR INDEX PAGE SEE
DWG LD-12121

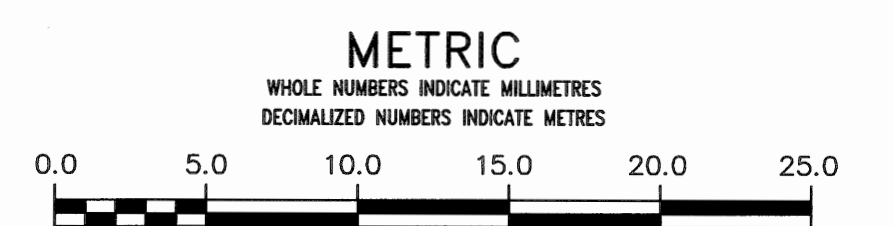

**ENGINEERS
GEOSCIENTISTS
MANITOBA**
Certificate of Authorization
KGS Group
No. 245

**PROPERTY LIMITS
DELINEATION**
DELINEATION OF PROPERTY LIMITS AS SHOWN ON THIS DWG DOES NOT REPRESENT A "LEGAL SURVEY". KGS GROUP MAKES NO REPRESENTATION OR WARRANTY AS TO THE ACCURACY OF PROPERTY LIMITS DELINEATED ON THIS DWG, NOR ON THE DIMENSIONAL ACCURACY OF DWG FEATURES RELATIVE TO THOSE PROPERTY LIMITS.

**LOCATION APPROVED
UNDERGROUND STRUCTURES**
SUPV. U/G STRUCTURES COMMITTEE DATE
NOTE: LOCATION OF UNDERGROUND STRUCTURES AS SHOWN ARE BASED ON THE BEST INFORMATION AVAILABLE BUT NO GUARANTEE IS GIVEN THAT ALL EXISTING UTILITIES ARE SHOWN OR THAT THE GIVEN LOCATIONS ARE EXACT. CONFIRMATION OF EXISTENCE AND EXACT LOCATION OF ALL SERVICES MUST BE OBTAINED FROM THE INDIVIDUAL UTILITIES BEFORE PROCEEDING WITH CONSTRUCTION.

B.M. ELEV.	
NO.	ISSUED FOR TENDER 2023 05 10
	REVISIONS DATE BY

KGS GROUP

DESIGNED BY	GH	CHECKED BY	TLE
DRAWN BY	GH	APPROVED BY	RBO
SCALE: HORIZONTAL 1:250, VERTICAL 1:50		RELEASED FOR CONSTRUCTION	
DATE 2023 05 10		DATE	

ENGINEER'S SEAL
PROVINCE OF MANITOBA
G.T. HEINRICHS
Member
38162
REGISTERED PROFESSIONAL ENGINEER

THE CITY OF WINNIPEG
WATER AND WASTE DEPARTMENT
ENGINEERING DIVISION
McLEOD CREEK DRAINAGE IMPROVEMENTS

IRVING PLACE
STA 1+00 TO STA 2+25

SHEET 11 OF 16
CITY DRAWING NUMBER LD-12130