

**MATERIAL NOTES**

1. ALL WORK TO CONFORM TO CURRENT CITY OF WINNIPEG STANDARD CONSTRUCTION SPECIFICATIONS AND DETAILS UNLESS OTHERWISE NOTED.
2. DIMENSIONS ARE IN METERS UNLESS OTHERWISE NOTED.
3. DO NOT SCALE DRAWING.
4. PROTECT EXISTING TREES TO REMAIN, TYP.
5. BLUE ARROWS INDICATE RAMPED ENTRY POINTS TO PLAY AREA OR EQUIPMENT AS PER DETAIL 1/C.24-F4 AND DETAIL 1/C.24-F5

**LEGEND**


- 1 New Ages 2-12 Play Equipment (50% Ages 2-5, 50% Ages 5-12)
- 2 Salvage and Reinstall Existing 8' Tall Two-Bay Swing Set c/w Two Belt Swings, 1 Bucket Seat and 1 New Accessible Seat
- 3 New Engineered Wood Fibre Safety Surfacing c/w Manufacturer's Specified Drainage System and an Additional 150mm Depth of Drainstone (Hatched Area, 330 SM)
- 4 New 2-Tier (8 LM) and 3-Tier (5 LM) Timber Edging As Per SCD-651A. Extents as per Layout Plan
- 5 New 4-Tier (5 LM) and 5-Tier (7 LM) Timber Retaining Wall As Per Detail 1/C.24-F5. Extents as per Layout Plan
- 6 New Asphalt Paving As Per SCD-648 with Rolled Accessible Edge into Play Area (Light Grey, 70 SM)
- 7 New Asphalt Paving w/ Combigrid Reinforcement As Per Detail 1/C.24-F5 (Dark Grey, 25 SM)
- 8 New Timber Fence c/w Play Area Edging As Per Detail 1/C.24-F6 (71 LM)
- 9 Supply and Install Topsoil and Sod (Green Hatch, 175 SM)
- 10 Supply and Install Granular Surface As Per SCD-646 (25 SM) and Sandbox As Per SCD-660 under Existing Wood Pergola
- 11 Supply and Install New Site Furniture (1 Accessible Picnic Table SCD-122A, 1 Tache Bench SCD-121A, 1 Waste Receptacle SCD-119 and 1 Park Sign SCD-153)
- 12 Supply and Install Earth Berm with Excavated Material (Grey Dashed Lines Indicate Proposed Contours)
- 13 Supply and Install Wood Bollards As Per SCD-105B1 (36)



Retaining Wall w/ Ramp



Rolled Accessible Entry

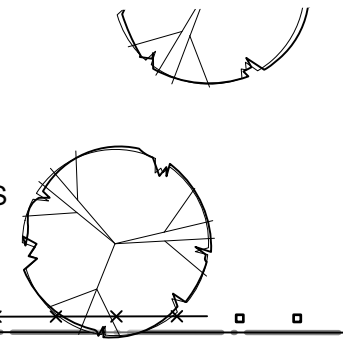

CONTRACTOR TO CONFIRM ALL DIMENSIONS AND REPORT ANY DISCREPANCIES TO CONTRACT ADMINISTRATOR PRIOR TO CONSTRUCTION. LOCATION OF UNDERGROUND STRUCTURES AS SHOWN ARE BASED ON THE BEST INFORMATION AVAILABLE BUT NO GUARANTEE IS GIVEN THAT ALL EXISTING UTILITIES ARE SHOWN OR THAT THE GIVEN LOCATIONS ARE EXACT. CONFIRMATION OF EXISTENCE AND EXACT LOCATION OF ALL SERVICES MUST BE OBTAINED FROM THE INDIVIDUAL UTILITIES BEFORE PROCEEDING WITH CONSTRUCTION.



THE CITY OF WINNIPEG  
 Planning, Property and Development Department  
 Planning and Land Use Division  
 Unit 15 - 30 Fort Street, Winnipeg, MB, (R3C 4X5)

DESIGNED BY	DL	CHECKED BY	
DRAWN BY	MG	APPROVED BY	
HORIZ. SCALE	1:200		
VERT. SCALE			
DATE	July 2023		

MANAGER, PARK AND OPEN SPACES	DATE
MANAGER, PLANNING AND LAND USE DIVISION	DATE

DRAWING TITLE	DRAWING NO.
<b>Carter Park Playground Redevelopment Materials Plan</b>	<b>C.24-F2</b>
SITE ADDRESS 806 Carter Ave.	BID OPPORTUNITY NO. <b>514-2023</b>