
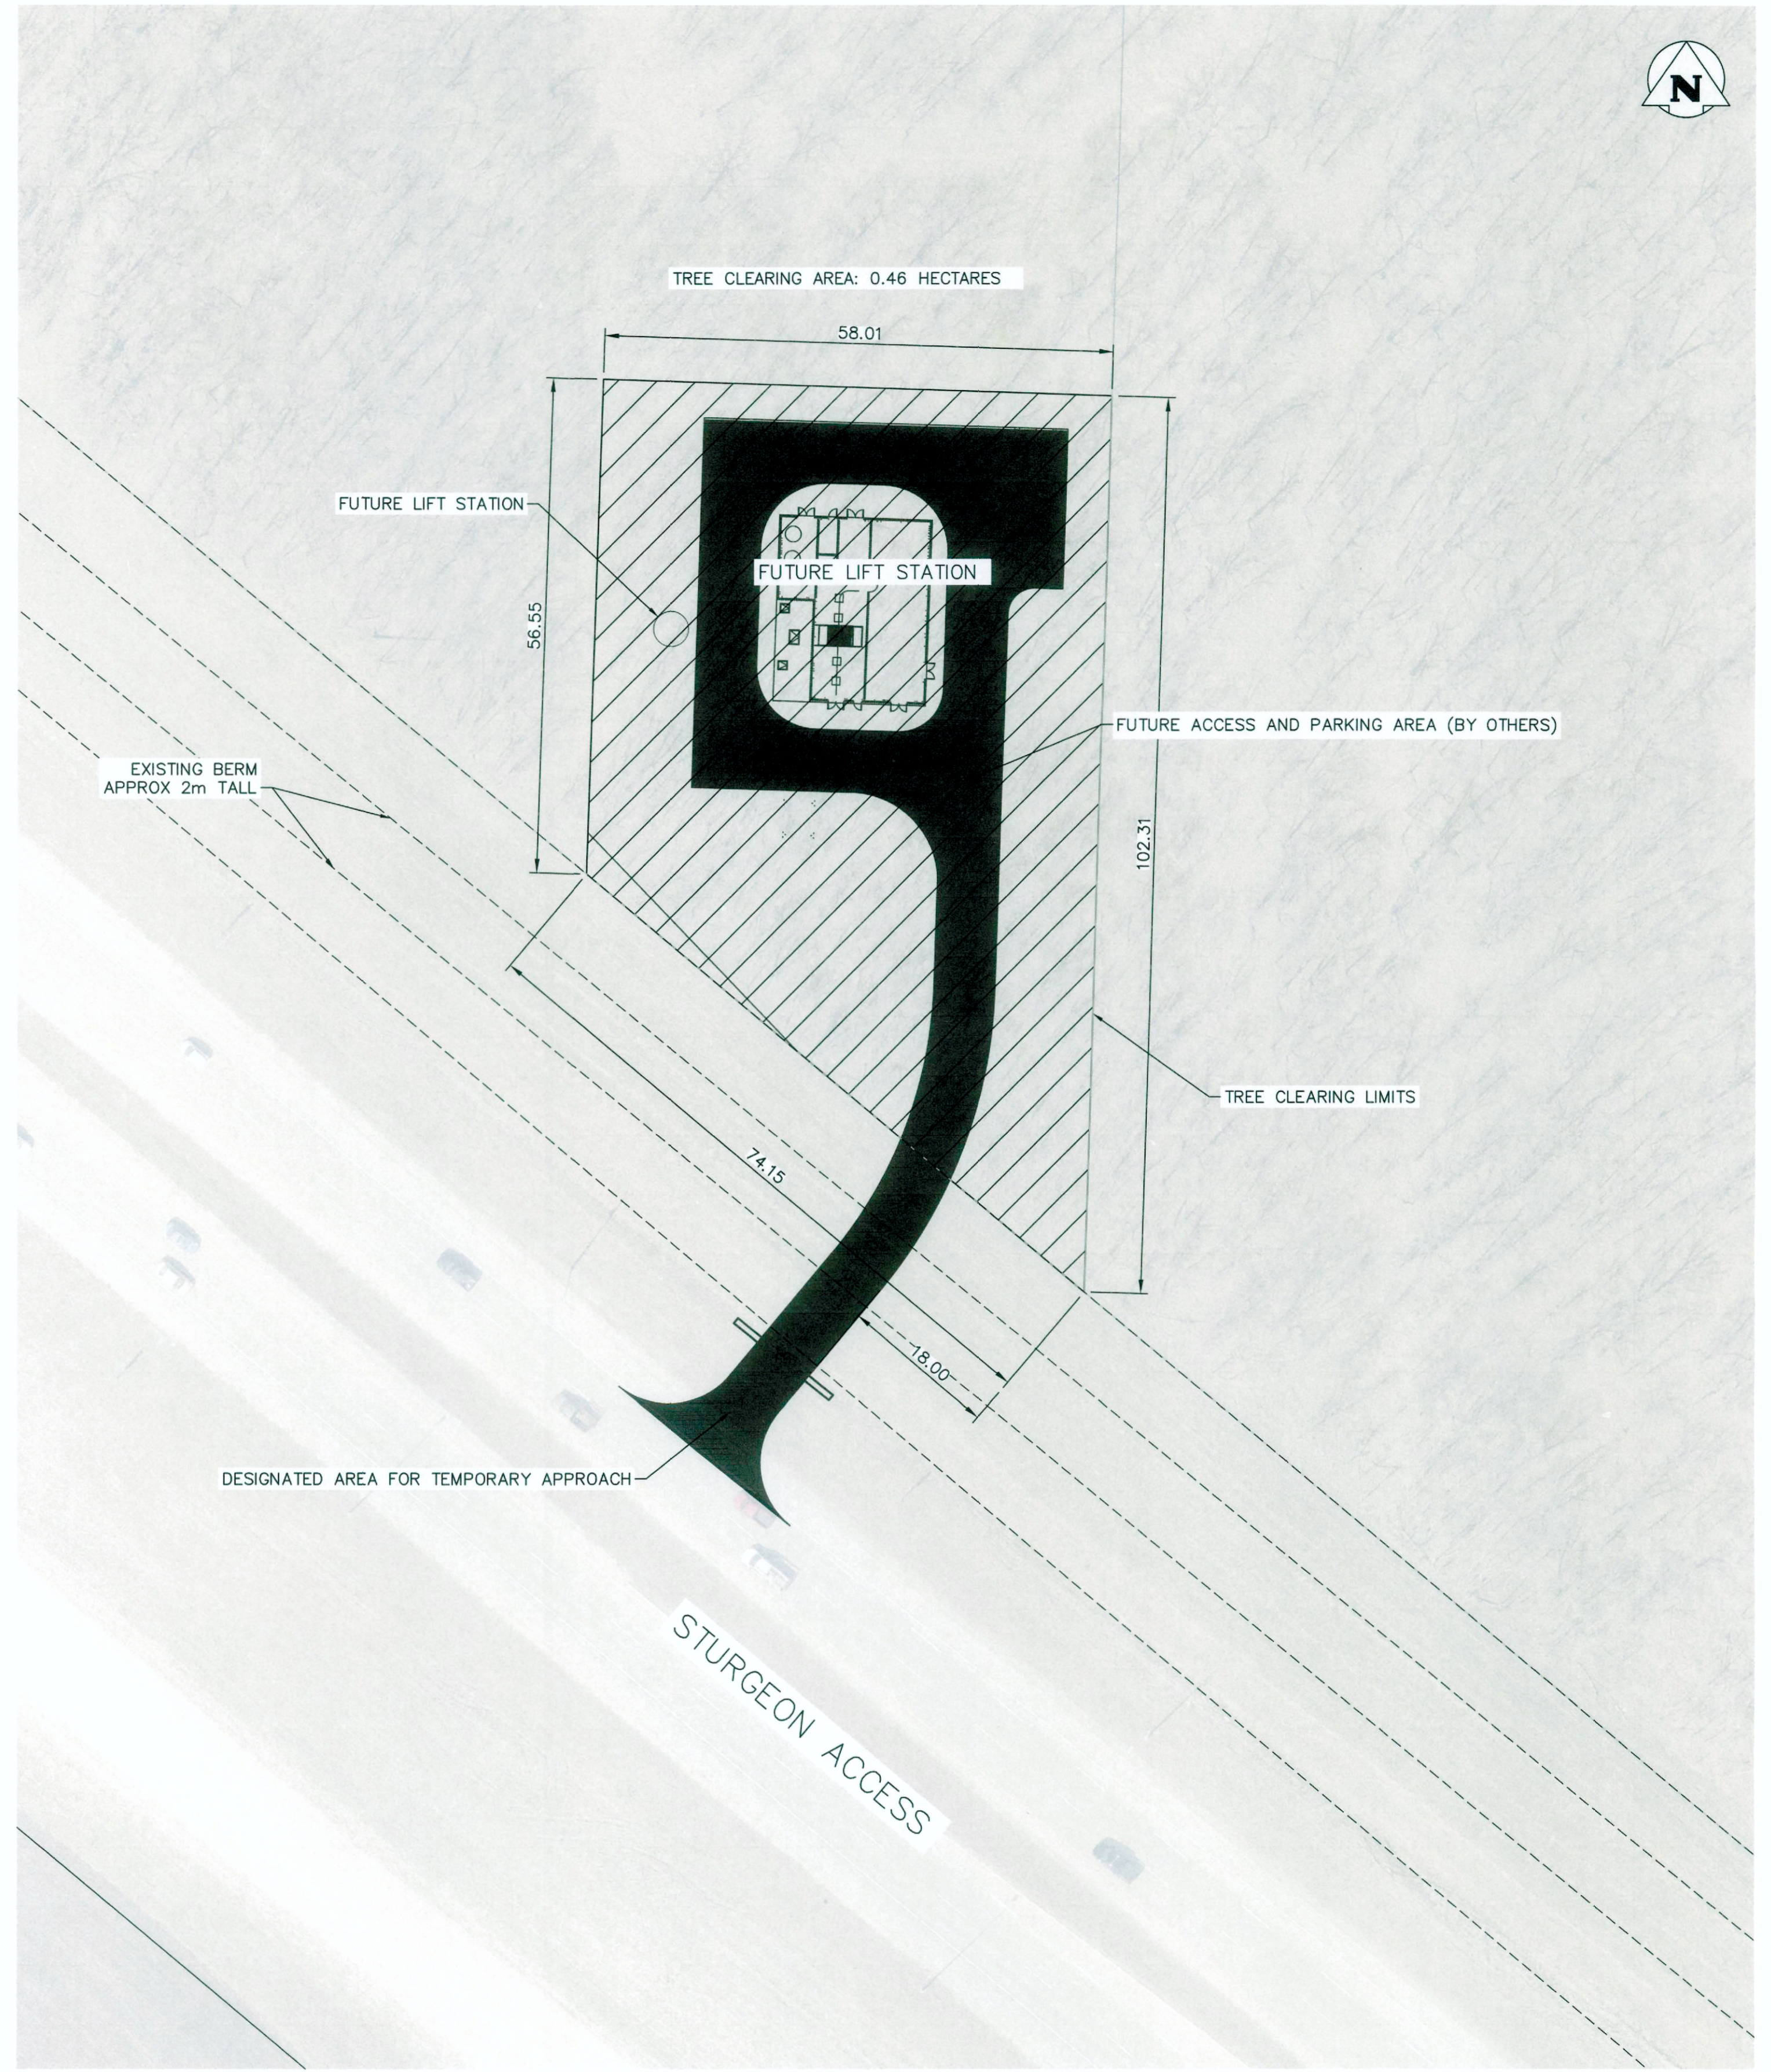


File name: U:\PMS\23-0107-009\23-0107-009_Tree Clearing Contract_CALL - Tab:c100 Plotted By: GHeinrichs 23/08/01 [Tue 1:02pm] At (841x894) / PLOT SCALE: 1:1

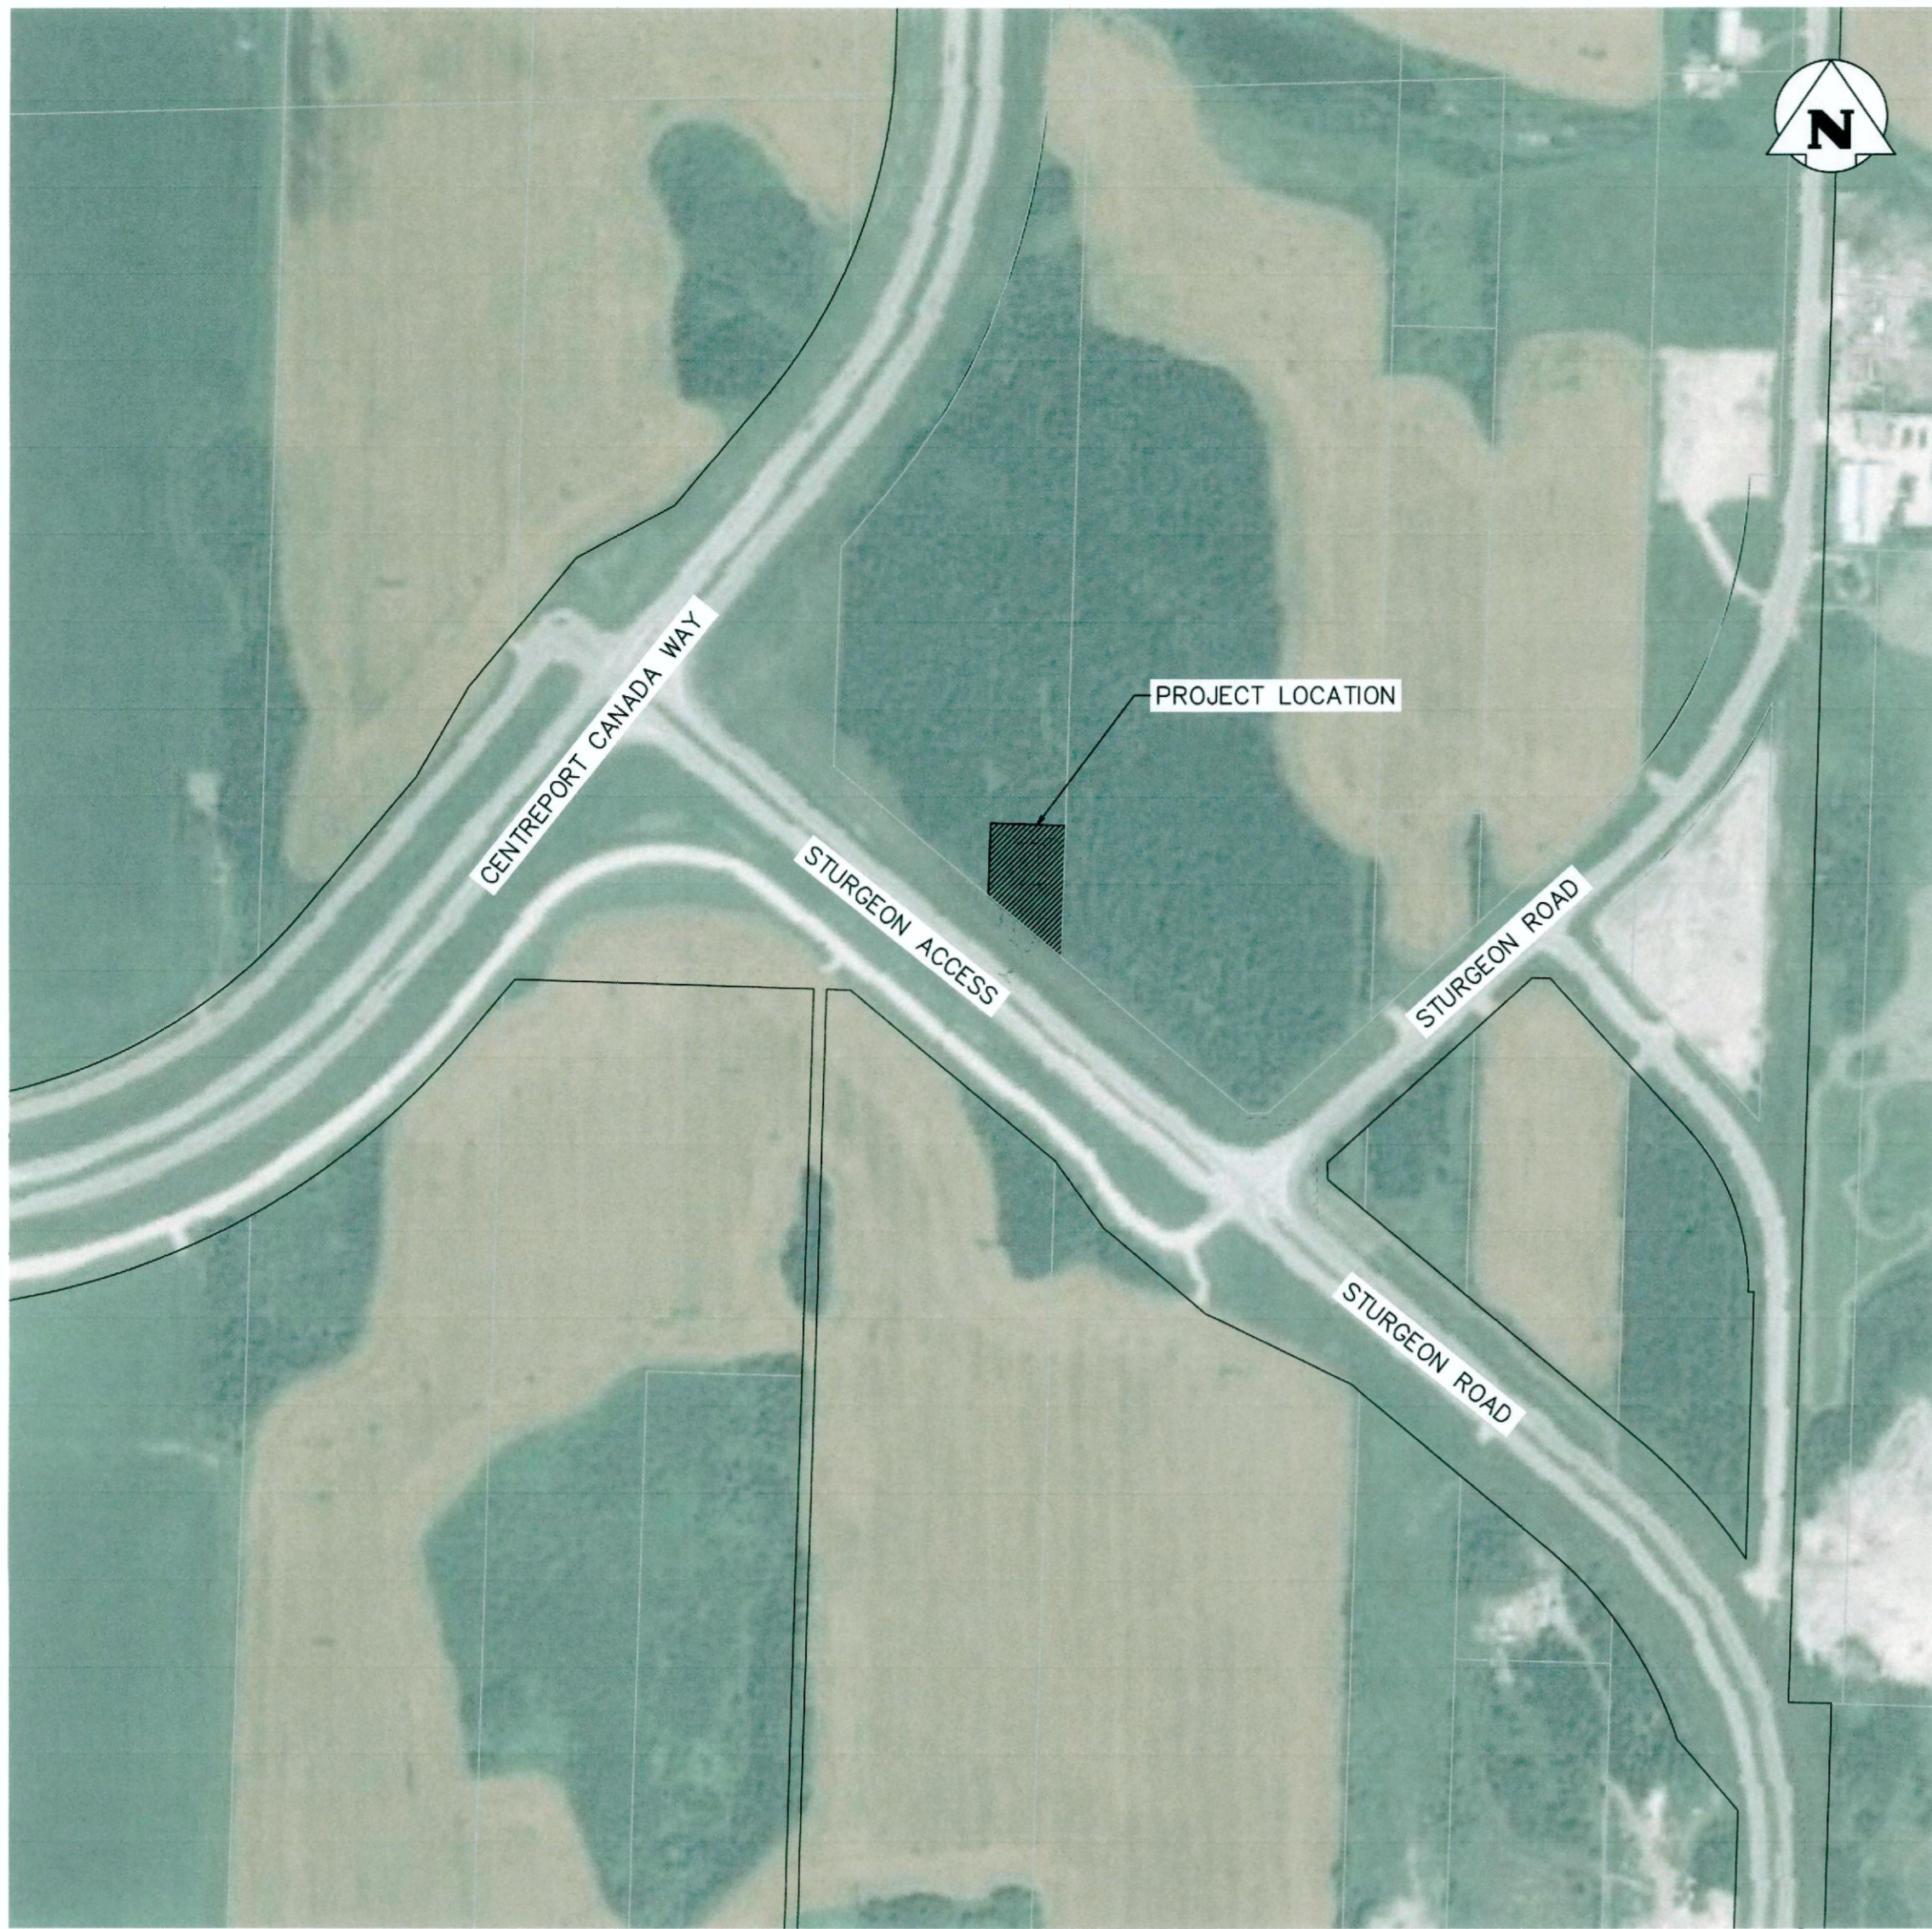

**ES ENGINEERS
GEOSCIENTISTS
MANITOBA**
Certificate of Authorization
KGS Group
No. 245

FOR TENDER ONLY
NOT TO BE USED FOR CONSTRUCTION

METRIC
WHOLE NUMBERS INDICATE MILLIMETRES
DECIMALIZED NUMBERS INDICATE METRES

WARNING
NOTIFY THE GAS COMPANY OF THE PROPOSED LOCATION OF EXCAVATION.
TAKE PRECAUTION TO AVOID DAMAGE TO GAS COMPANY INSTALLATIONS.
SEE PROVINCIAL REGULATION 210/72 FOR DETAILS.

LOCATIONS OF UNDERGROUND STRUCTURES AS SHOWN ARE BASED ON THE BEST INFORMATION AVAILABLE. BUT NO GUARANTEE IS GIVEN THAT ALL EXISTING UTILITIES ARE SHOWN OR THAT THE GIVEN LOCATIONS ARE EXACT. CONFIRMATION OF THE EXISTENCE AND EXACT LOCATION OF ALL SERVICES MUST BE OBTAINED FROM INDIVIDUAL UTILITIES BEFORE PROCEEDING WITH CONSTRUCTION.

PROPERTY LIMITS DELINEATION
DELINEATION OF PROPERTY LIMITS AS SHOWN ON THIS DWG DOES NOT REPRESENT A "LEGAL SURVEY". KGS GROUP MAKES NO REPRESENTATION OR WARRANTY AS TO THE ACCURACY OF PROPERTY LIMITS DELINEATED ON THIS DWG, NOR ON THE DIMENSIONAL ACCURACY OF DWG FEATURES RELATIVE TO THOSE PROPERTY LIMITS.

LOCATION APPROVED UNDERGROUND STRUCTURES

SUPV.	U/G STRUCTURES COMMITTEE	DATE

NOTE:
LOCATION OF UNDERGROUND STRUCTURES AS SHOWN ARE BASED ON THE BEST INFORMATION AVAILABLE BUT NO GUARANTEE IS GIVEN THAT ALL EXISTING UTILITIES ARE SHOWN OR THAT THE GIVEN LOCATIONS ARE EXACT. CONFIRMATION OF EXISTENCE AND EXACT LOCATION OF ALL SERVICES MUST BE OBTAINED FROM THE INDIVIDUAL UTILITIES BEFORE PROCEEDING WITH CONSTRUCTION.

B.M. ELEV.	COORDINATE SYSTEM: UTM WITH NAD 83 DATUM, ZONE 14, METERS

KGS GROUP

DESIGNED BY	GH	CHECKED BY	RBO
DRAWN BY	GH	APPROVED BY	RBO
HOR. SCALE: 1:500		RELEASED FOR CONSTRUCTION:	
VERTICAL:		DATE	
A	ISSUED FOR TENDER	2023 08 01	2023 08 01
NO.	REVISIONS	DATE	BY

ENGINEER'S SEAL
PROVINCE OF MANITOBA
G.T.
HEINRICHS
Member
38162
REGISTERED PROFESSIONAL ENGINEER
CONSULTANT DRAWING NO. C100

THE CITY OF WINNIPEG
WATER AND WASTE DEPARTMENT
ENGINEERING DIVISION

PROJECT TITLE
TREE REMOVAL SERVICES - CENTREPORT SOUTH REGIONAL WATER AND WASTEWATER SERVICING

TREE CLEARING LIMITS

SHEET	1	OF	1
COMPUTER FILE NAME	23-0107-009_TREE CLEARING CONTRACT_CALL.DWG		
CITY DRAWING NUMBER	N/A		