


1  
L3 GENERAL LAYOUT  
1:100

LAYOUT NOTES

- Four (4) Layout Lines are to be located as shown. All dimensions are to be in reference to them.
- The Force Main underground line is to be located and the locations of the piles are to be confirmed so they do not hit it. If adjustments are required, the Landscape Architect must be notified immediately and before changes are made.
- The four (4) pillar piles are to be located first.
- The Contractor is to have actual paving stones on site and fitted to the proposed patterns in order to confirm dimensions. Paving stone areas are to be laid out to fit paver modules with no cutting of stones. Dimensions on plans are approximate and layout is to be figured out prior to pouring of concrete edges.
- The dimensions of the pile caps for the pillars (min. 1m x 1m) are to be adjusted as required to fit the paver modules.

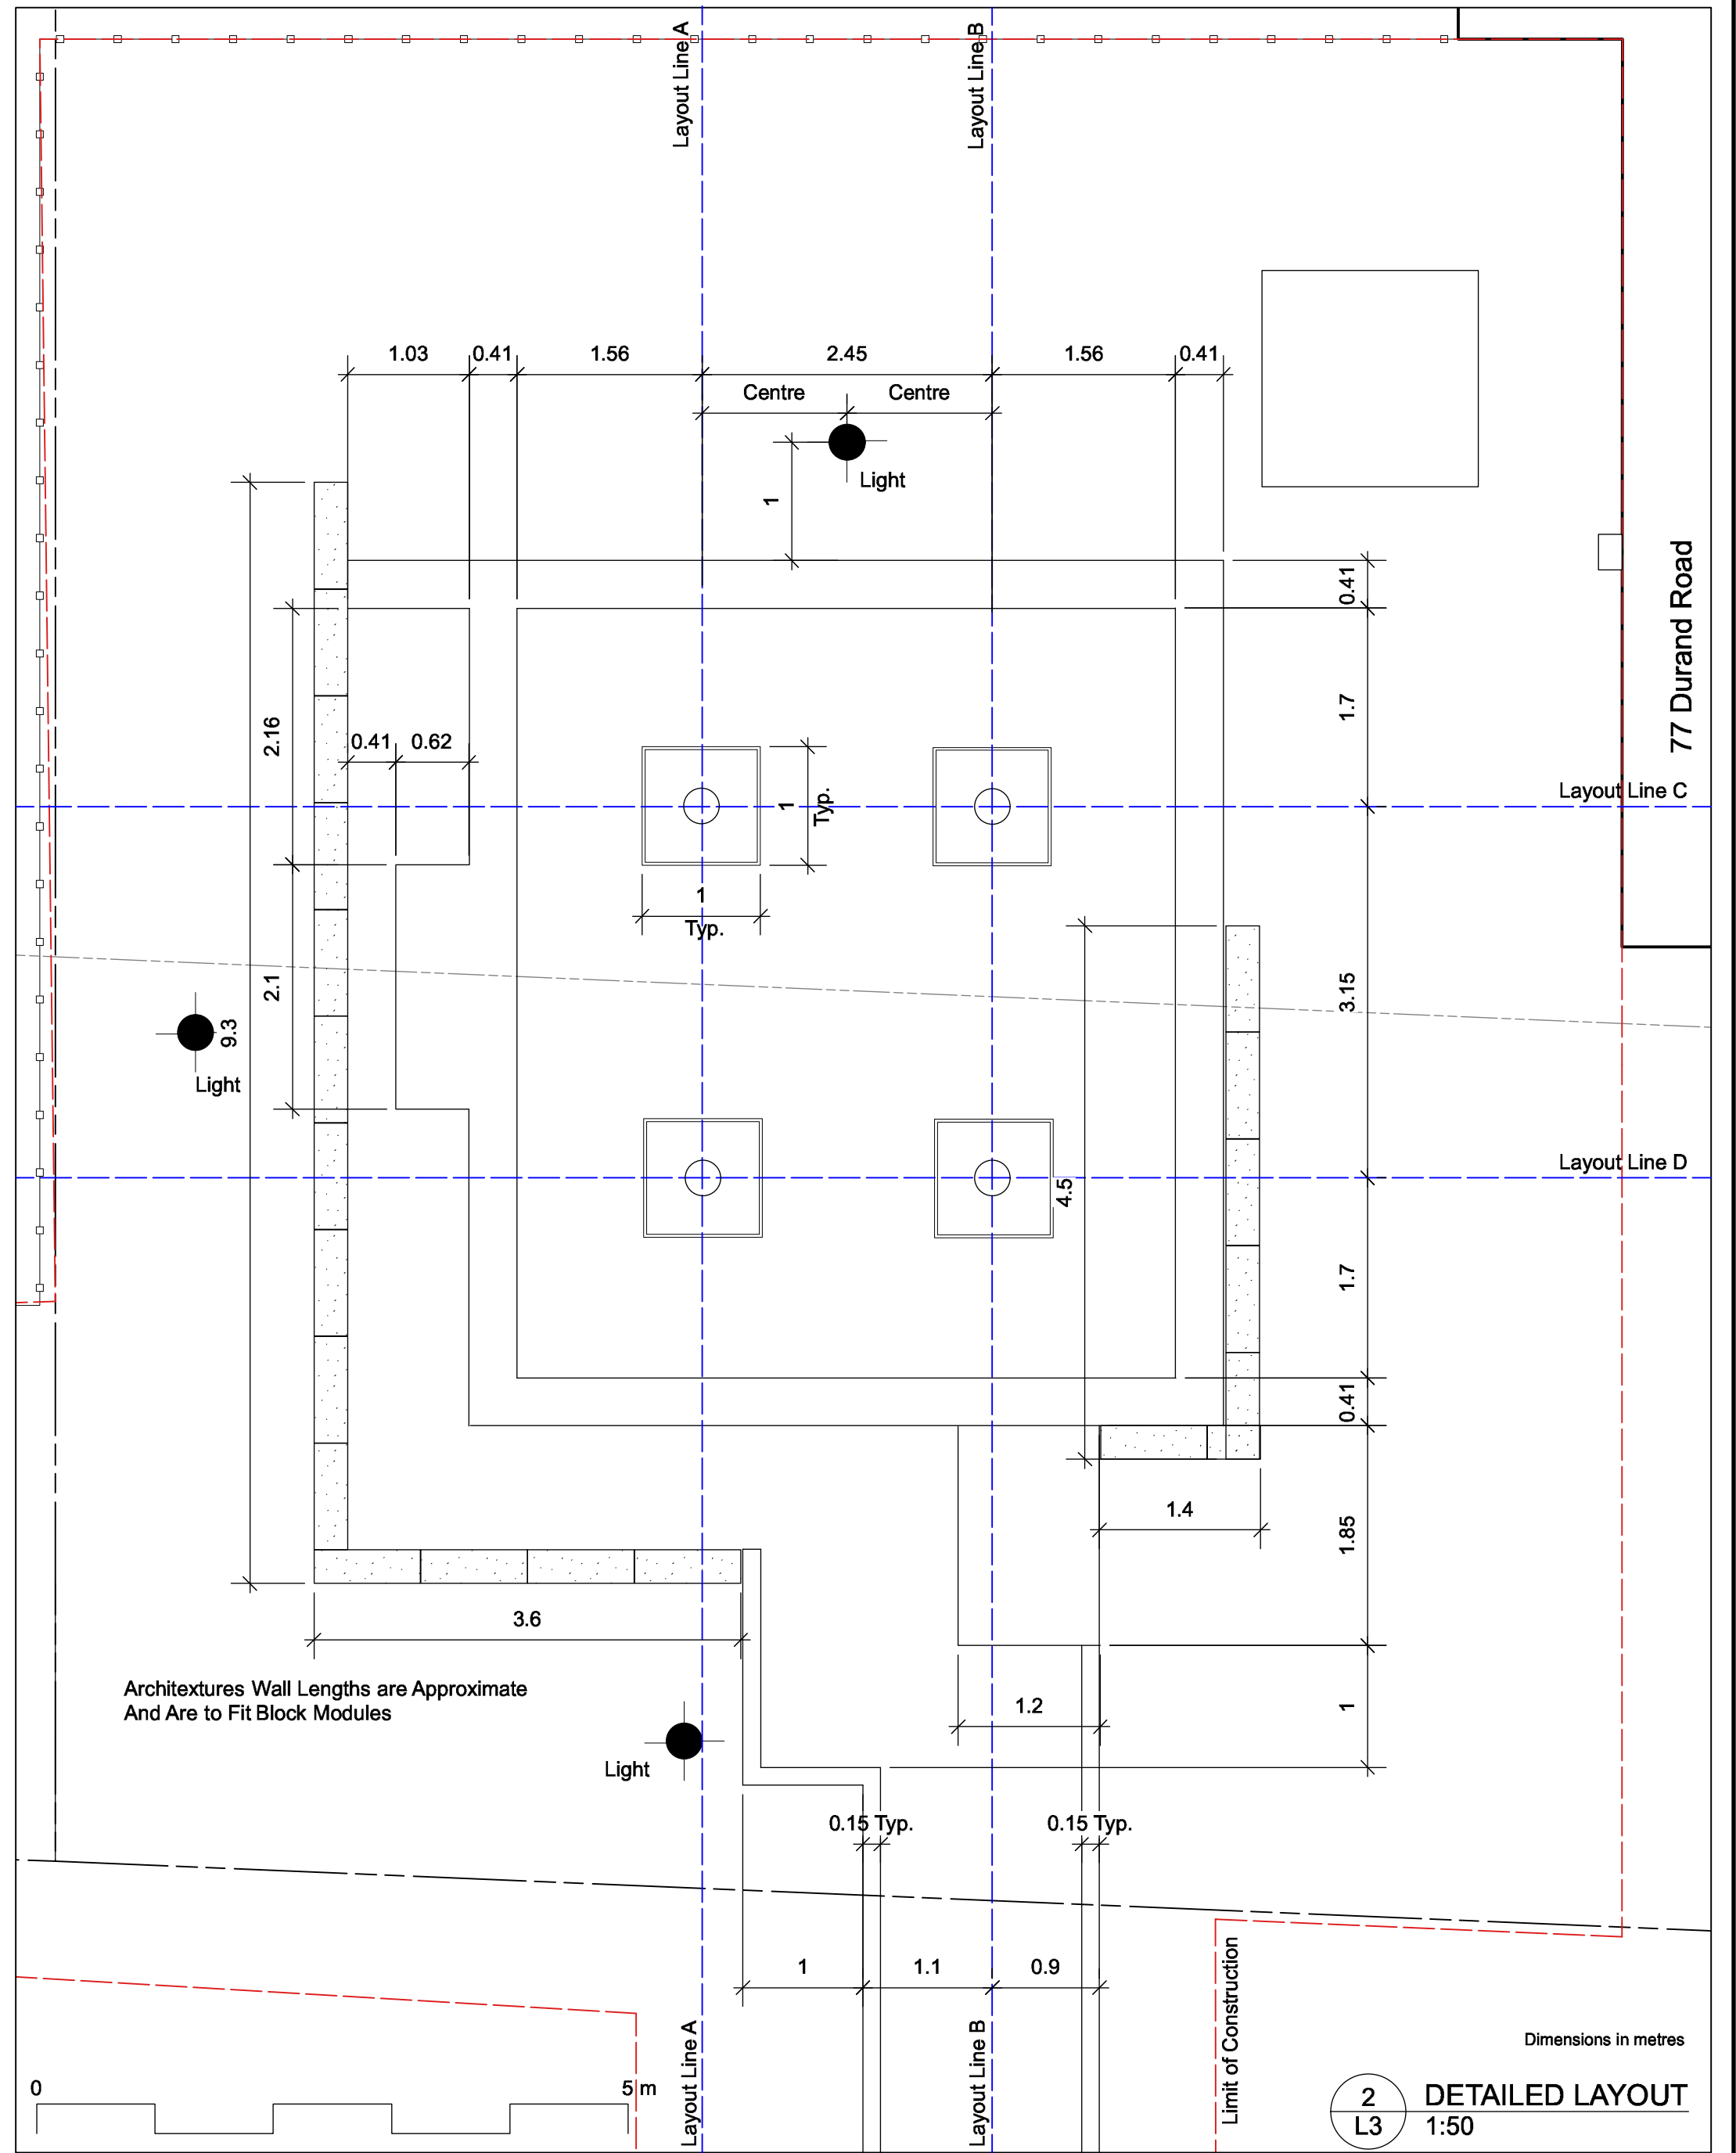

2  
L3 DETAILED LAYOUT  
1:50

Location of underground structures as shown are based on the best information available but no guarantee is given that all existing utilities are shown or that the given locations are exact. Confirmation of existence and exact location of all services must be obtained from the individual utilities before proceeding with construction.  
DO NOT SCALE DRAWING - PLOT MAY NOT BE AT 100%

DAVID WAGNER ASSOCIATES INC.  
317 LAKEVIEW BLVD • WINNIPEG MB • R3P0K6 • 204-782-1910

NO.	REVISION/NOTE	DATE	BY
2			
1			
0	Released for Tender	05.10.23	DW

PROJECT  
WPS Canine Memorial Garden  
Winnipeg Police Service - K9 Unit  
77 Durand Road  
Winnipeg, MB

SCALE  
1:100  
DATE  
October 5, 2023  
DRAWN BY  
LLW  
CHECKED BY  
DW  
PROJECT NO.  
1816 - 23

DRAWING TITLE  
LAYOUT PLAN  
SHEET NO.