


3 SUMP PIT
L4 1:25

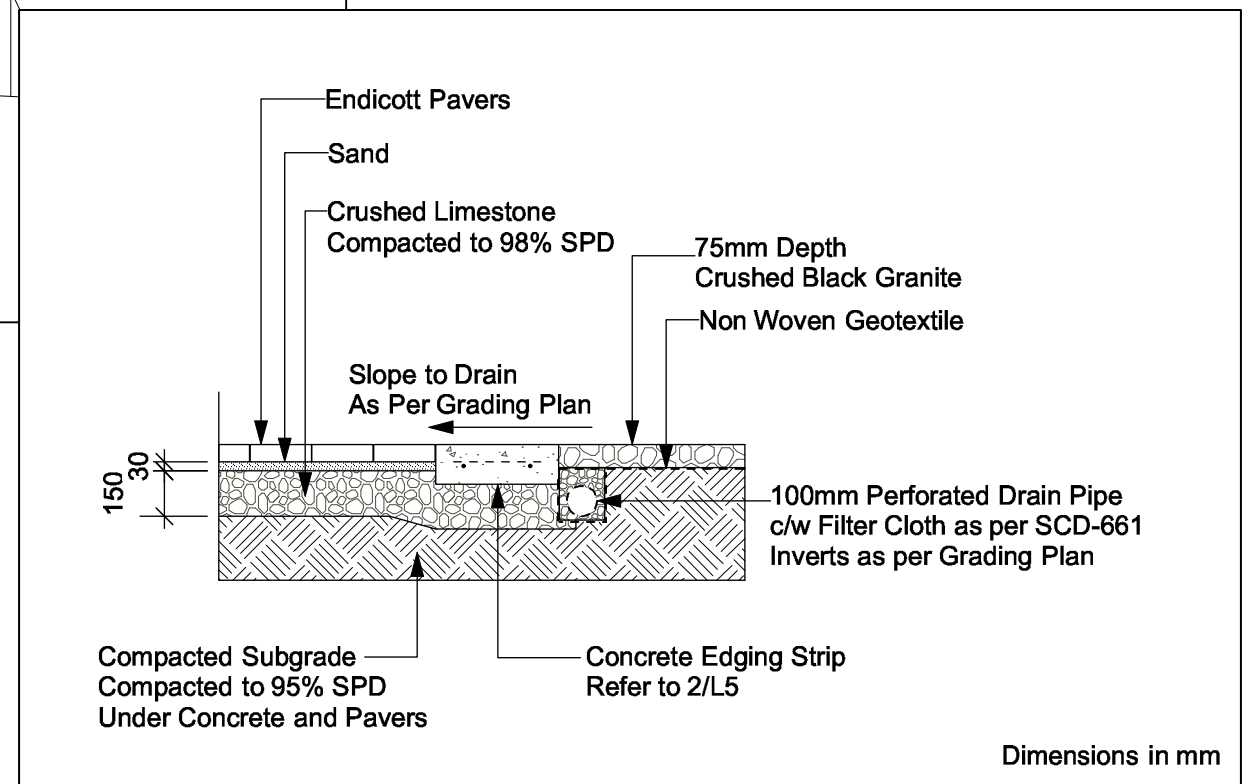

2 DRAIN PIPE ALONG CONCRETE EDGE
L4 1:25

- LEGEND**
All Grades in Metric
Bench Mark - Finished Floor of Building at 32.95
- +32.45 Existing Grades
 - +32.45 Proposed Grades
 - TC Top of Curb
 - BC Bottom of Curb
 - TP Top of Pile Cap
 - TW Top of Wall
 - BW Bottom of Wall
 - Drain Pipe

1 GRADING PLAN
L4 1:100

Location of underground structures as shown are based on the best information available but no guarantee is given that all existing utilities are shown or that the given locations are exact. Confirmation of existence and exact location of all services must be obtained from the individual utilities before proceeding with construction.
DO NOT SCALE DRAWING - PLOT MAY NOT BE AT 100%



NO.	REVISION/NOTE	DATE	BY
1	Released for Tender	06.10.23	DW
2			

PROJECT
WPS Canine Memorial Garden
Winnipeg Police Service - K9 Unit
77 Durand Road
Winnipeg, MB

SCALE	1:100
DATE	October 5, 2023
DRAWN BY	LLW
CHECKED BY	DW
PROJECT NO.	1816 - 23

DRAWING TITLE
GRADING PLAN
SHEET NO.