

ROOF PLAN - DEMOLITION
1:50




ROOF PLAN KEYNOTES- DEMOLITION

- ① REMOVE AND DISCARD EXISTING ROOF ASSEMBLY TO EXPOSE EXISTING DECK, REFER TO ASSEMBLY NOTE FOR EXISTING CONSTRUCTION. (TYPICAL)
- ② REMOVE AND DISCARD EXISTING ROOF DRAIN ASSEMBLIES. (TYPICAL)
- ③ REMOVE AND DISCARD EXISTING METAL FLASHINGS, TRIM ALONG ENTIRE PERIMETER. (TYPICAL)
- ④ REMOVE AND DISCARD EXISTING PITCH POCKET ASSEMBLY, ON EXISTING PIPE DETAIL. (TYPICAL)
- ⑤ REMOVE AND RETAIN FOR REINSTALLATION EXISTING VENTILATION SHAFT LOUVRES, REMOVE AND DISCARD EXISTING METAL FLASHING AND MEMBRANE FLASHING TO EXPOSE EXISTING CURB. (TYPICAL)
- ⑥ REMOVE AND RETAIN FOR REINSTALLATION EXISTING EXHAUST UNIT, REMOVE AND DISCARD EXISTING METAL FLASHING AND MEMBRANE FLASHING TO EXPOSE EXISTING CURB. (TYPICAL)
- ⑦ REMOVE AND DISCARD EXISTING OBSOLETE ACCESS CURBS.
- ⑧ REMOVE AND DISCARD EXISTING ROOF ACCESS HATCH, INCLUDING METAL FLASHING MEMBRANE AND EXISTING WOOD CURB.
- ⑨ REMOVE AND DISCARD EXISTING CURBS AND ASSOCIATED METAL FLASHINGS, TYPICAL

EXISTING ROOF LEGEND

- RE1 • GRAVEL BALLAST
- 4-PLY ASPHALTIC MEMBRANE
- 13mm FIBERBOARD, ASPHALT ADHERED
- 50mm RIGID INSULATION, ASPHALT ADHERED
- 2-PLY ASPHALTIC VAPOUR BARRIER
- EXISTING CONCRETE DECK

EXISTING ROOF ASSEMBLY

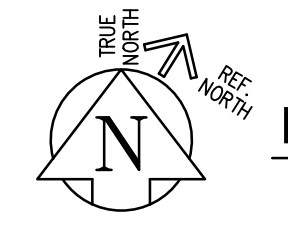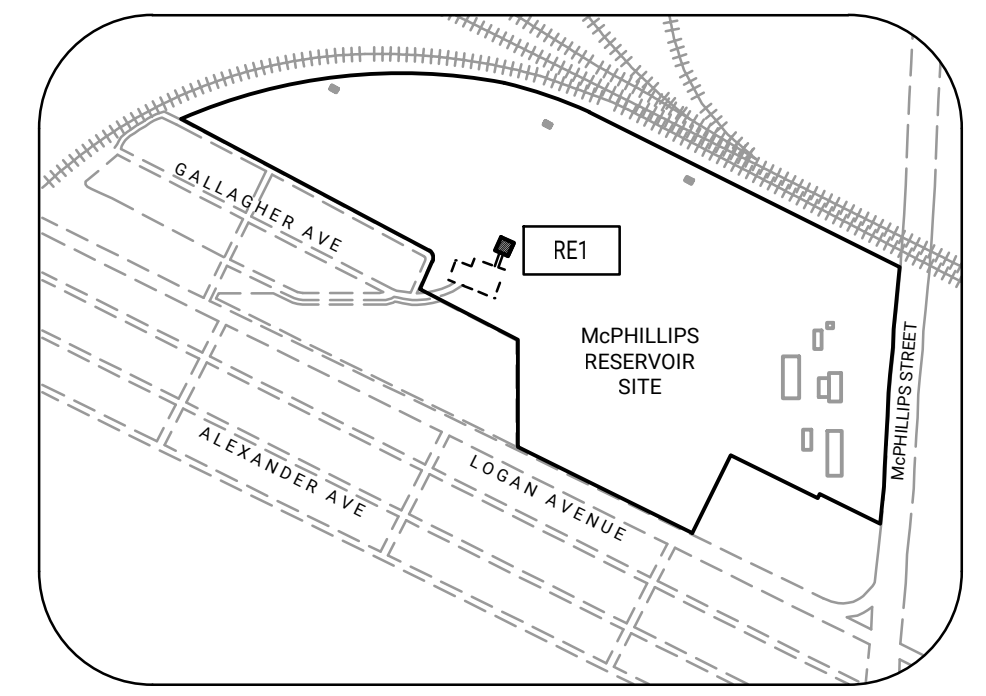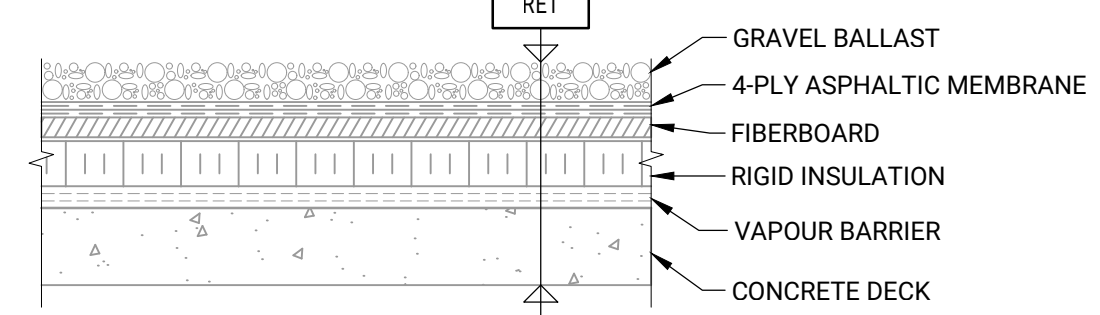

KEYPLAN
NTS

BUILDING NAME
RE1 MCPHILLIPS RESERVOIR VALVE HOUSE

10		
9		
8		
7		
6		
5		
4		
3		
2	1-640R-B0001-001	BUILDING ROOF DEMOLITION PLAN
1	1-640R-D0001-001	DRAWING INDEX, NOTES, SCHEDULE & LEGENDS
NO.	DRAWING NUMBER	REFERENCE DRAWING TITLE

**ENGINEERS
GEOSCIENTISTS
MANITOBA**
Certificate of Authorization
Crosier Kilgour & Partners Ltd.
No. 235

B.M. ELEV.			
0	ISSUED FOR TENDER	23/12/11	JAW
NO.	REVISIONS	DATE	BY

Crosier Kilgour
Structural Engineering & Building Performance

DESIGNED BY	G.J.H.	CHECKED BY	JAW
DRAWN BY	LOL	APPROVED BY	SEZ
SCALE:	NTS	RELEASED FOR CONSTRUCTION BY:	

ENGINEER'S SEAL
PROVINCE OF MANITOBA
J.A. WELLS
2023-12-11
REGISTERED PROFESSIONAL ENGINEER

THE CITY OF WINNIPEG
WATER AND WASTE DEPARTMENT
ENGINEERING DIVISION

RESERVOIR ACCESS BUILDING ROOF REPLACEMENTS
MCPHILLIPS RESERVOIR VALVE HOUSE

BUILDING ROOF DEMOLITION PLAN

CITY FILE NUMBER	W-1014
SHEET	1 OF 1
CITY DRAWING NUMBER	1-640R-B0001-001