

MATERIALS

COMPOSITE SLATS:

- 89mm x 89mm COMPOSITE BOARDS
- CEDAR TONE FINISH

METAL OPTIONS:


- GALVANIZED - Product # 52501085GLV

Drawing Title:


**TACHE BENCH COMPOSITE
WITH ARMS**

Drawing No:

SCD-121A

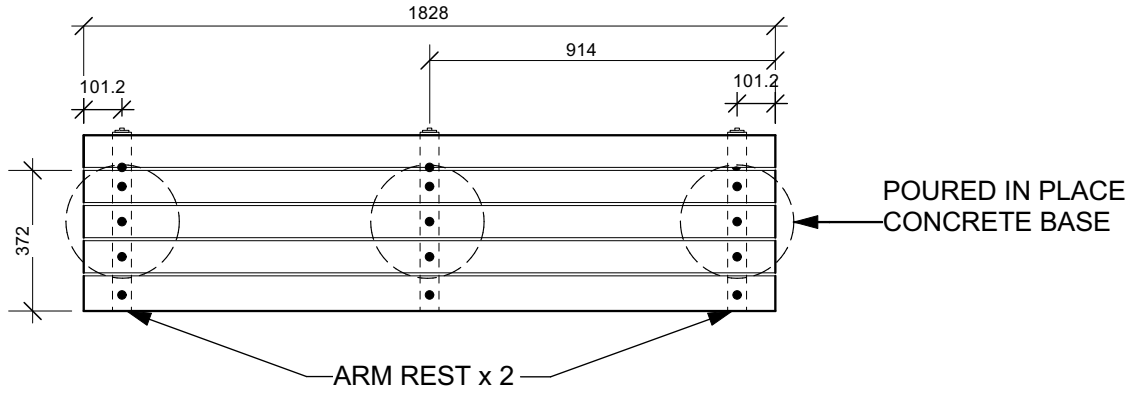

PLAN VIEW

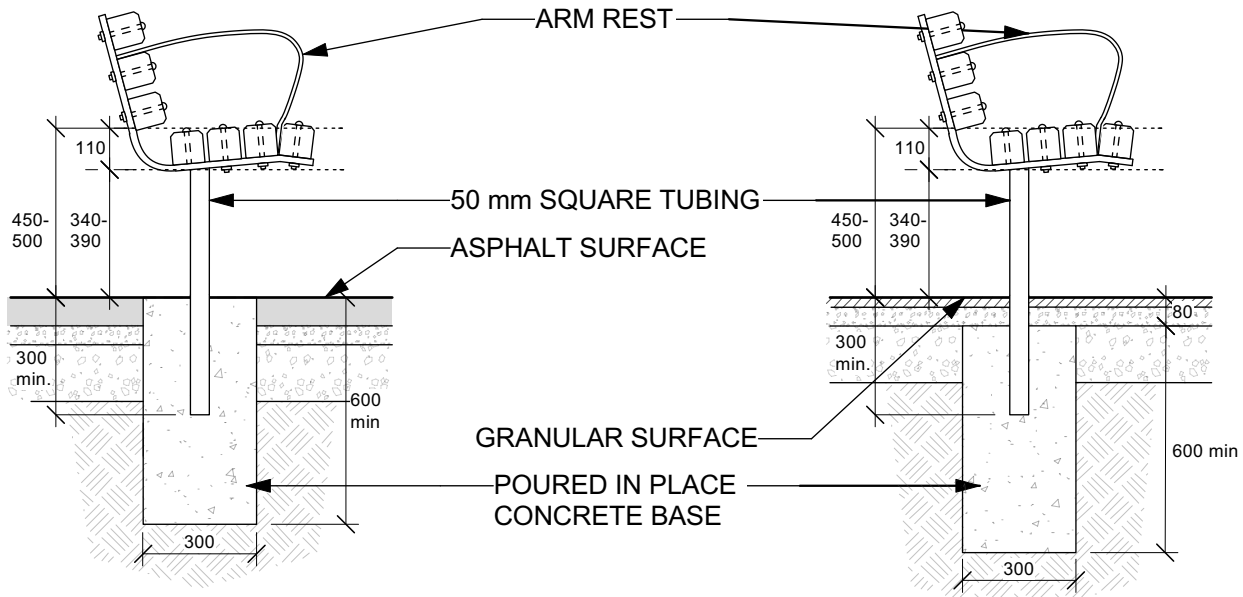

SIDE ELEVATION - ASPHALT

SIDE ELEVATION - GRANULAR

DIMENSIONS SHOWN ARE IN MILLIMETRES UNLESS OTHERWISE SPECIFIED

REVISION: 5
DATE: January, 2024
SCALE: NTS
DRAWN BY: MG

The City of Winnipeg
Planning, Property and Development Department
Planning and Land Use Division
Unit 15 - 30 Fort Street, Winnipeg, MB, R3C 4X5

