


# Design: Main Street to Kildonan Settlers Bridge

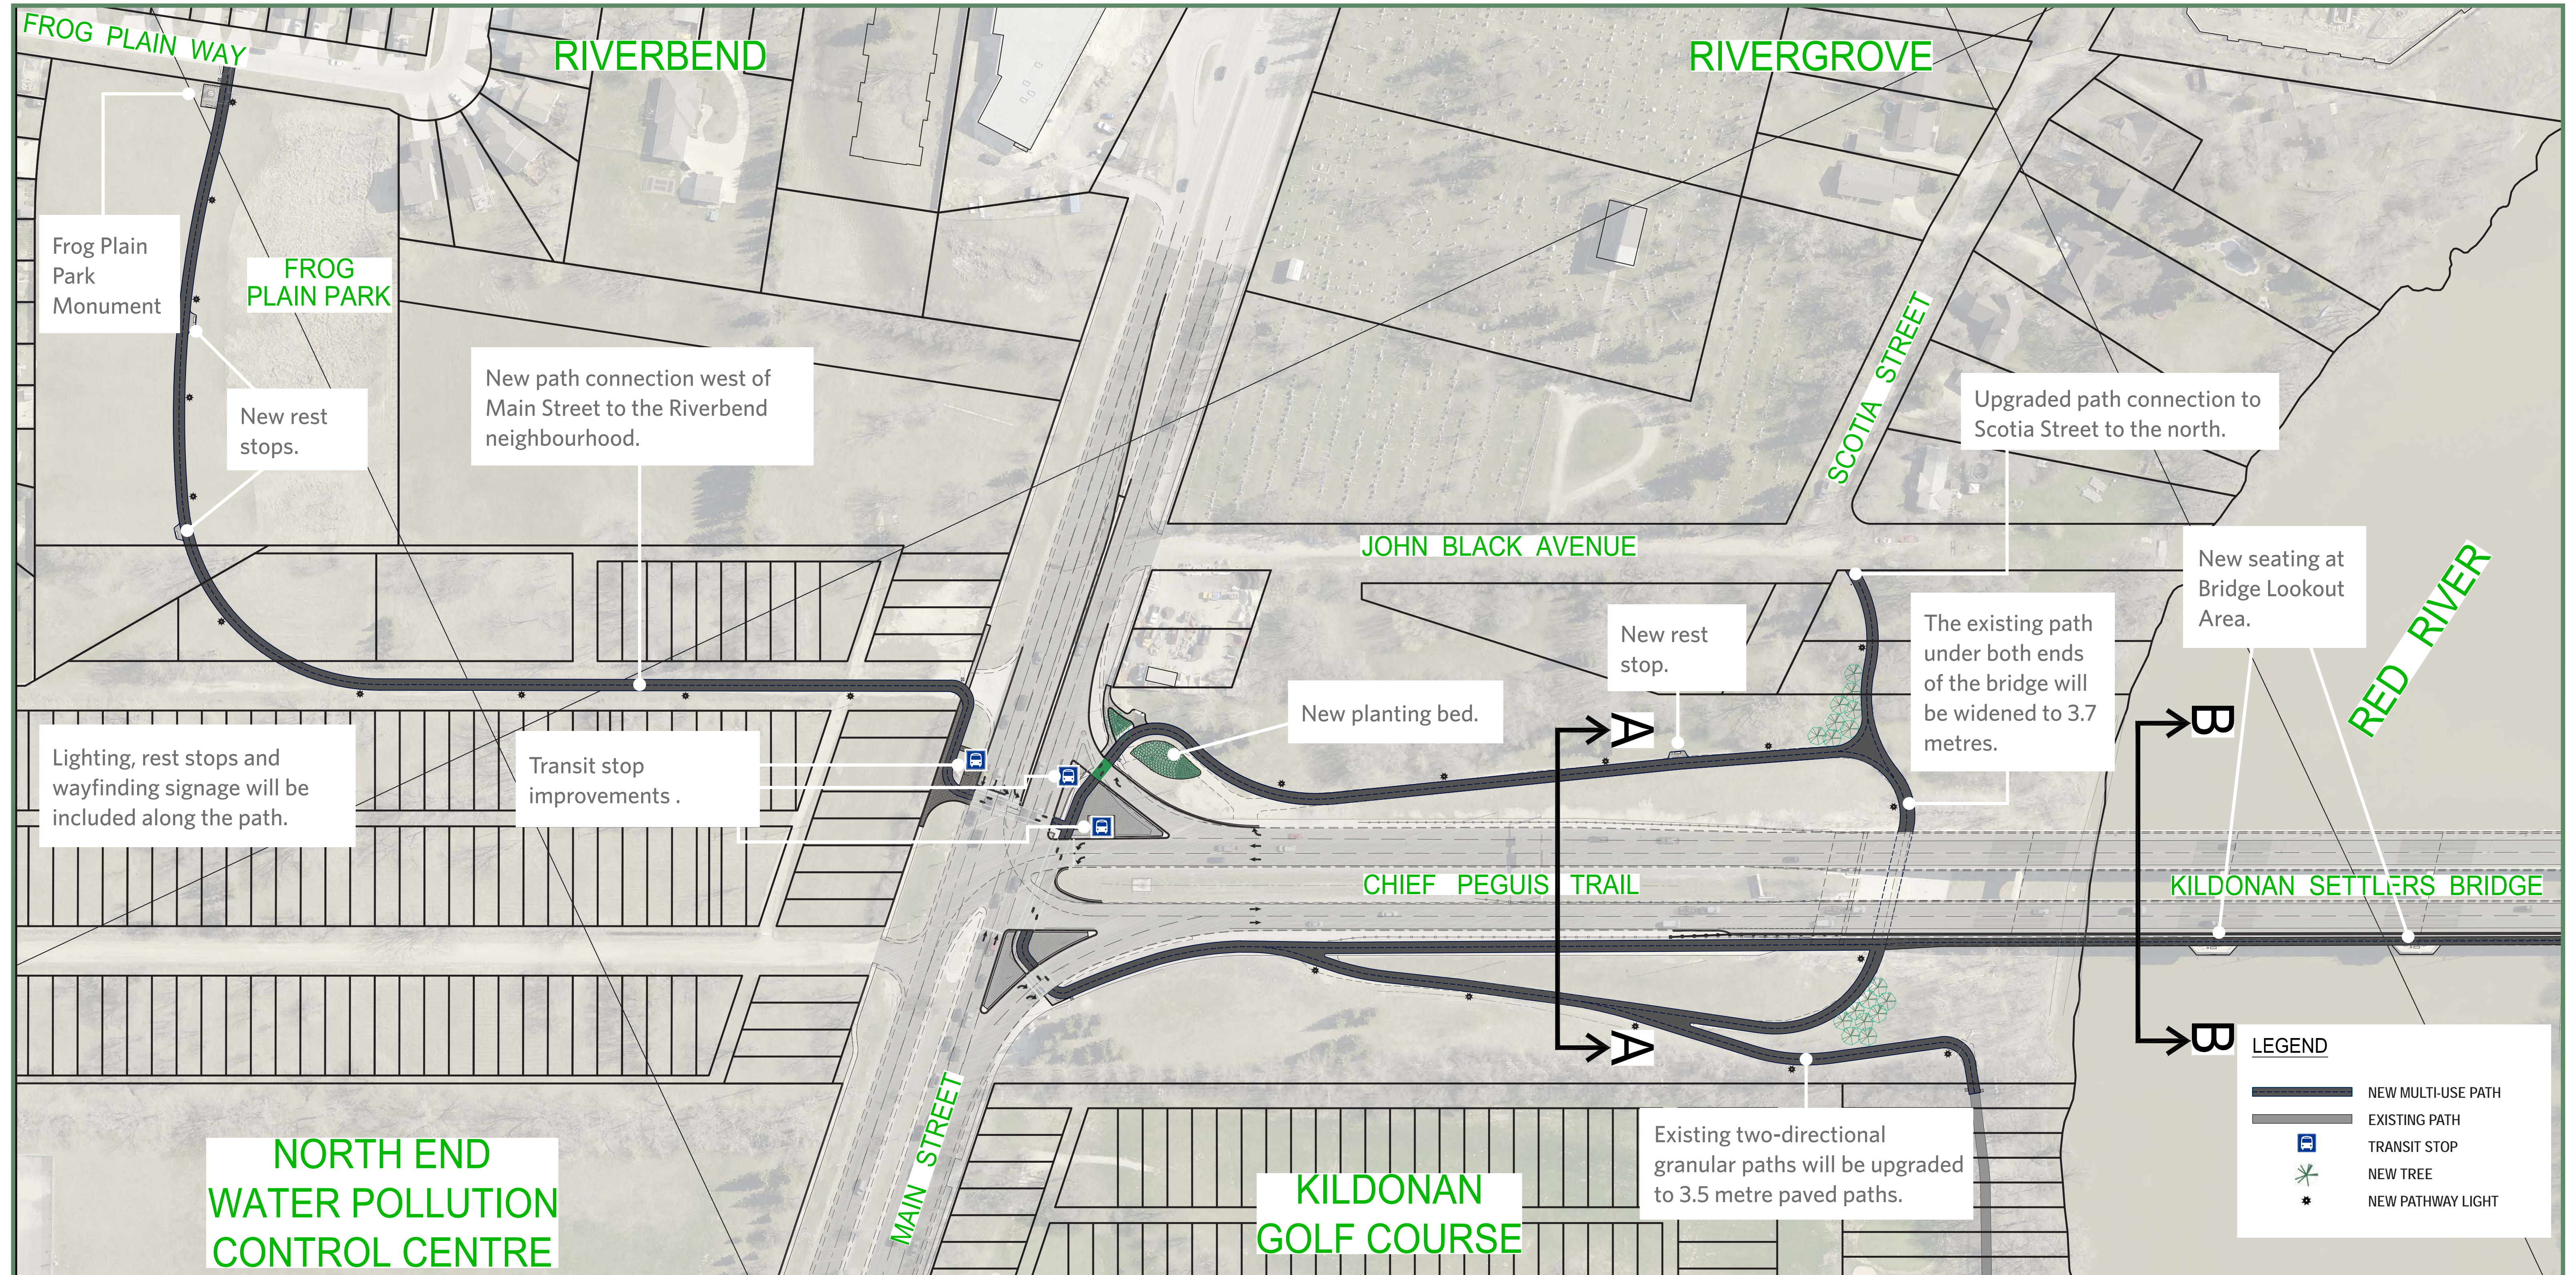

See next two boards for detailed cross sections (A-A and B-B)