


Friesen Tokar Architects  
 200 - 2023 Portage Avenue  
 Winnipeg, Canada R3J 0K8  
 Tel. 204.865.9323  
 Fax. 204.837.7235

OWNER: KG  
 CONTRACTOR: KVC  
 DATE: FEB 05 2004  
 PROJECT NO.: 41217  
 FILE PATH:  
 ISSUES:  
 1) 75% DESIGN REVIEW SUBMISSION 25.02.04  
 2) 90% PRE-TENDER SUBMISSION 31.03.04  
 3) ISSUED FOR TENDER 10.05.04  
 4) ISSUED FOR ADDENDUM #1 14.06.04

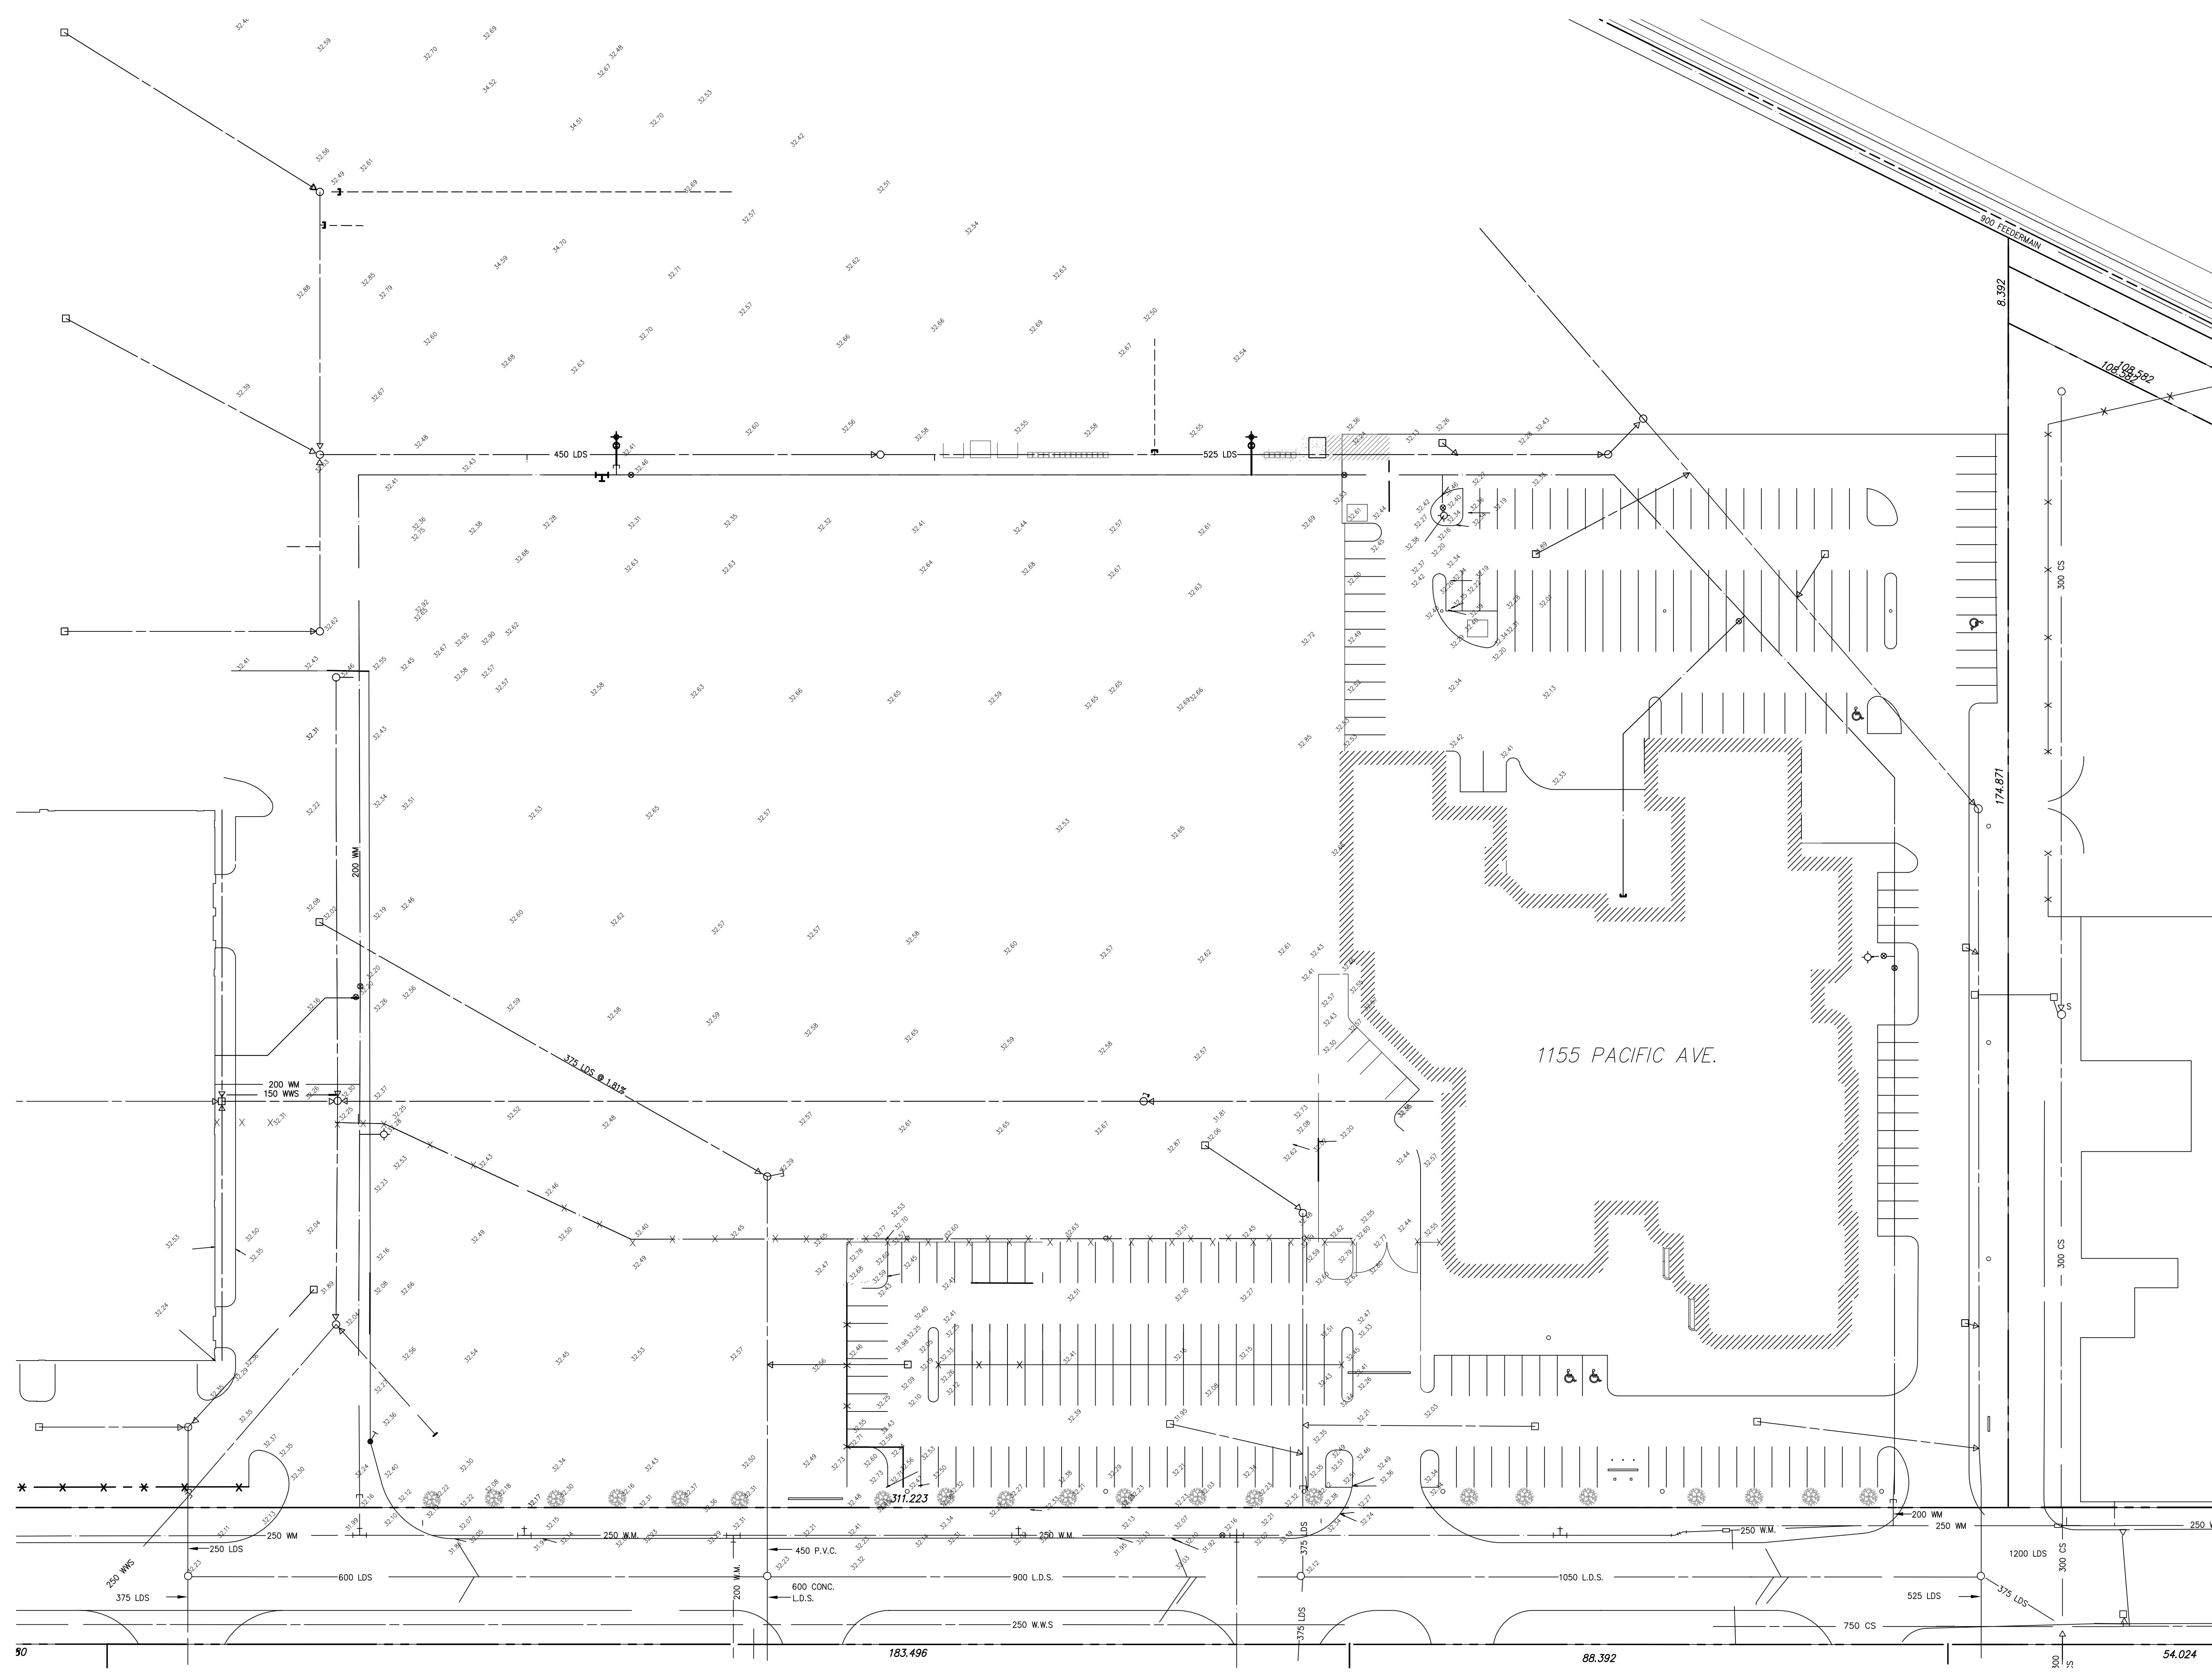

SYMBOL	DESCRIPTION
32.000'	ELEVATION
---	PROPERTY LINE
---	WATERMAIN
○	HYDRANT
⊗	VALVE
---	LAND DRAINAGE SEWER
---	WASTE WATER SEWER
○	MANHOLE
□	CATCH BASIN
→	FLOW
---	EXISTING
---	LEGEND-PLAN

Drawings and specifications, as instruments of service are the property of the architect. The copyright in the same being reserved to him. No reproduction may be made without the permission of the architect and when made, must bear his name. All prices to be referred to the architect.  
 The contractor shall verify dimensions and site conditions with conditions on the site and is held responsible for reporting any discrepancy to the architect for adjustment.  
 This drawing shall not be used for building purposes until countersigned by:

THE CITY OF WINNIPEG

OFFICE ADDITION AND RENOVATION  
 1155 PACIFIC AVENUE  
 WINNIPEG, MANITOBA



DATE: DRAWN:  
 SITE SURVEY  
**A1.1.R1**

SCALE 1:400