


SEWER SERVICE INFORMATION (ID #17256) \*

DISTANCE FROM 4TH MH E. OF MAIN ST. (MH ID #17255)	
6.5 E	SERVICE CONNECTION N
7.7 E	SERVICE CONNECTION S
7.8 E	SERVICE CONNECTION N
DISTANCE FROM MH AT ST. CROSS ST. (MH ID #17257)	
2.4 W	SERVICE CONNECTION N
3.2 W	SERVICE CONNECTION S
10.8 W	SERVICE CONNECTION S
11.9 W	SERVICE CONNECTION S
22.4 W	SERVICE CONNECTION S
23.1 W	SERVICE CONNECTION N
32.7 W	SERVICE CONNECTION S
33.5 W	SERVICE CONNECTION S
42.6 W	SERVICE CONNECTION S
43.1 W	SERVICE CONNECTION S
52.3 W	SERVICE CONNECTION S
53.0 W	SERVICE CONNECTION N
53.6 W	SERVICE CONNECTION N
53.7 W	SERVICE CONNECTION S
54.4 W	SERVICE CONNECTION N
62.8 W	SERVICE CONNECTION S
63.7 W	SERVICE CONNECTION N
65.9 W	SERVICE CONNECTION N
72.8 W	SERVICE CONNECTION S
73.5 W	SERVICE CONNECTION N
82.6 W	SERVICE CONNECTION S
83.6 W	SERVICE CONNECTION N
92.7 W	SERVICE CONNECTION S
93.4 W	SERVICE CONNECTION N
103.2 W	SERVICE CONNECTION S
103.5 W	SERVICE CONNECTION S

\* - INFORMATION FROM SEWER VIDEO INSPECTION

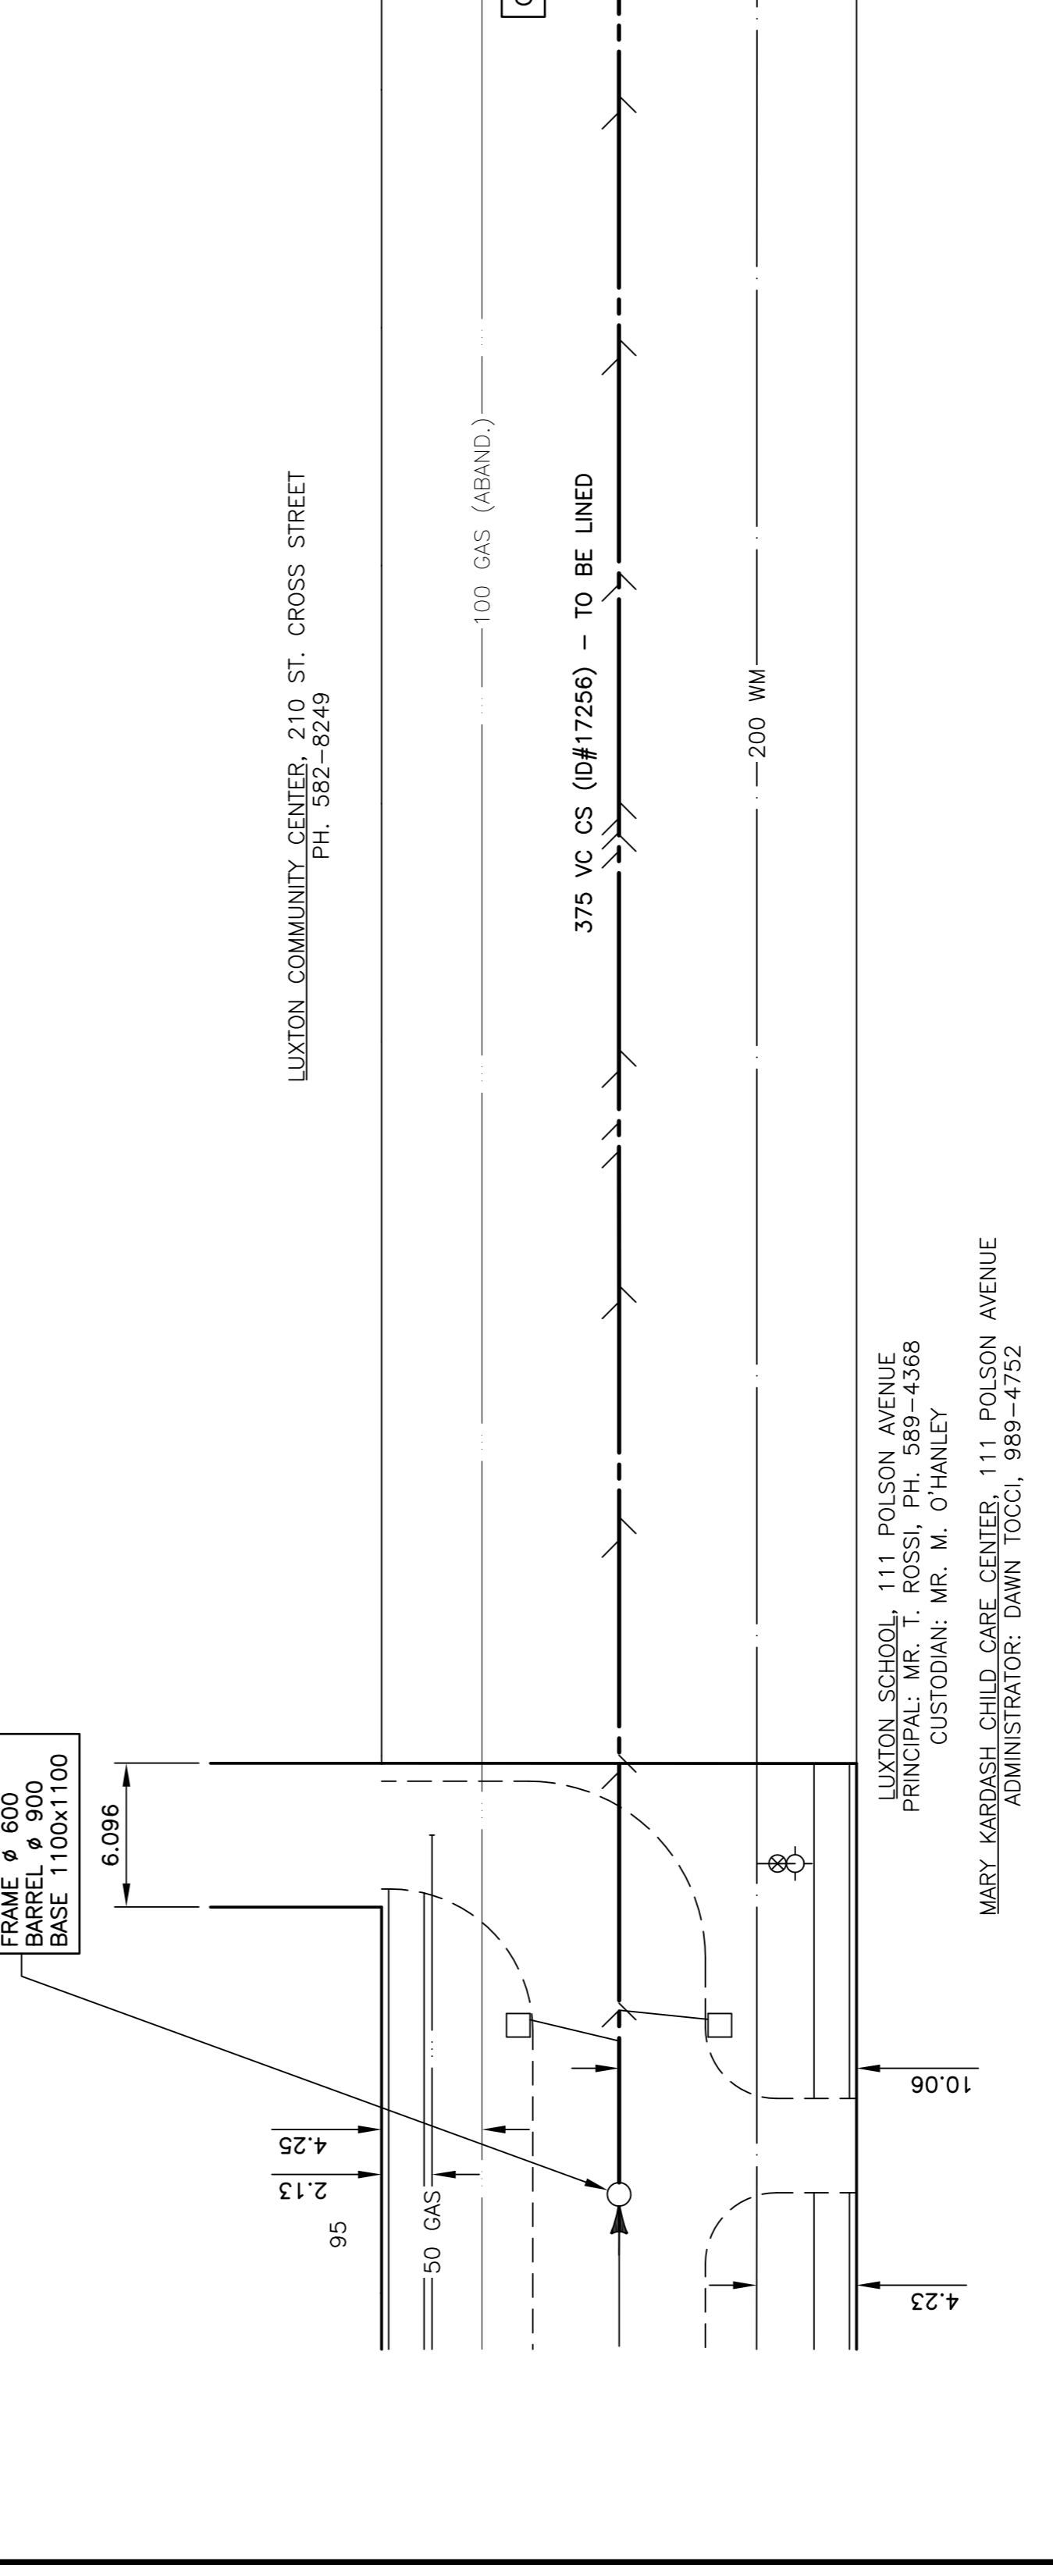

**LUXTON AVENUE (R.O.W.)**

IF POWER EQUIPMENT OR EXPLOSIVES ARE TO BE USED FOR EXCAVATION ON THIS PROJECT THE CONTRACTOR MUST:

1. NOTIFY THE GAS COMPANY OF THE PROPOSED LOCATION OF EXCAVATION.
2. TAKE PRECAUTION TO AVOID DAMAGE TO GAS COMPANY INSTALLATIONS SEE PROVINCIAL REGULATION 210/72 FOR DETAILS

**WARNING**

METRIC  
WHOLE NUMBERS INDICATE MILLIMETRES  
DECIMALIZED NUMBERS INDICATE METRES

<p>WATERMAIN HYDRANT VALVE</p> <p>300 mm I.D.S. LAND DRAINAGE SEWER</p> <p>250 mm W.W.S. WASTE WATER SEWER</p> <p>150 mm W.M. HYDRANT VALVE</p>		<p>HYDRO M.T.S. CONCRETE ASPHALT</p> <p>PROPERTY LINE</p> <p>SURVEY BAR SERVICE VALVE</p> <p>I.P.S. BUILDING</p>		<p>150 mm W.M. WATERMAIN</p> <p>300 mm I.D.S. LAND DRAINAGE SEWER</p> <p>250 mm W.W.S. WASTE WATER SEWER</p>		<p>WATERMAIN HYDRANT VALVE</p> <p>300 mm I.D.S. LAND DRAINAGE SEWER</p> <p>250 mm W.W.S. WASTE WATER SEWER</p>		<p>LEGEND-PLAN</p> <p>LEGEND-PROFILE</p>		<p>PROPOSED EXISTING</p> <p>PROPOSED EXISTING</p>
<p>UNDERGROUND STRUCTURES</p> <p>SUPV. U/G STRUCTURES COMMITTEE</p> <p>DATE</p> <p>NOTE: INFORMATION BASED ON THE BEST INFORMATION AVAILABLE AT THE TIME OF THE DRAWING. THE DRAWING IS NOT A GUARANTEE OF ACCURACY AND THE CONTRACTOR SHALL BE RESPONSIBLE FOR VERIFYING THE EXISTENCE AND EXACT LOCATION OF ALL UTILITIES AND STRUCTURES BEFORE PROCEEDING WITH CONSTRUCTION.</p>										

**THE CITY OF WINNIPEG WATER AND WASTE DEPARTMENT**

2004 COMBINED SEWER RENEWALS BY CIPP LINING, CONTRACT 9 LUXTON AVENUE (R.O.W.) 4TH MH EAST OF MAIN ST TO MH AT ST. CROSS ST (CL)

CITY DRAWING NUMBER 05402 SHEET 4 OF 15 BID OPPORTUNITY 238-2004

ENGINEER'S SEAL  
PROF. OF MONT. ORIGINAL  
P.M. KREITZ  
REGISTERED PROFESSIONAL ENGINEER  
05/26/04

CONSULTANT DRAWING NO. 043031-04

REG. FOR CONSTRUCTION  
KAS ZUREK  
DATE: MAY 26, 2004