
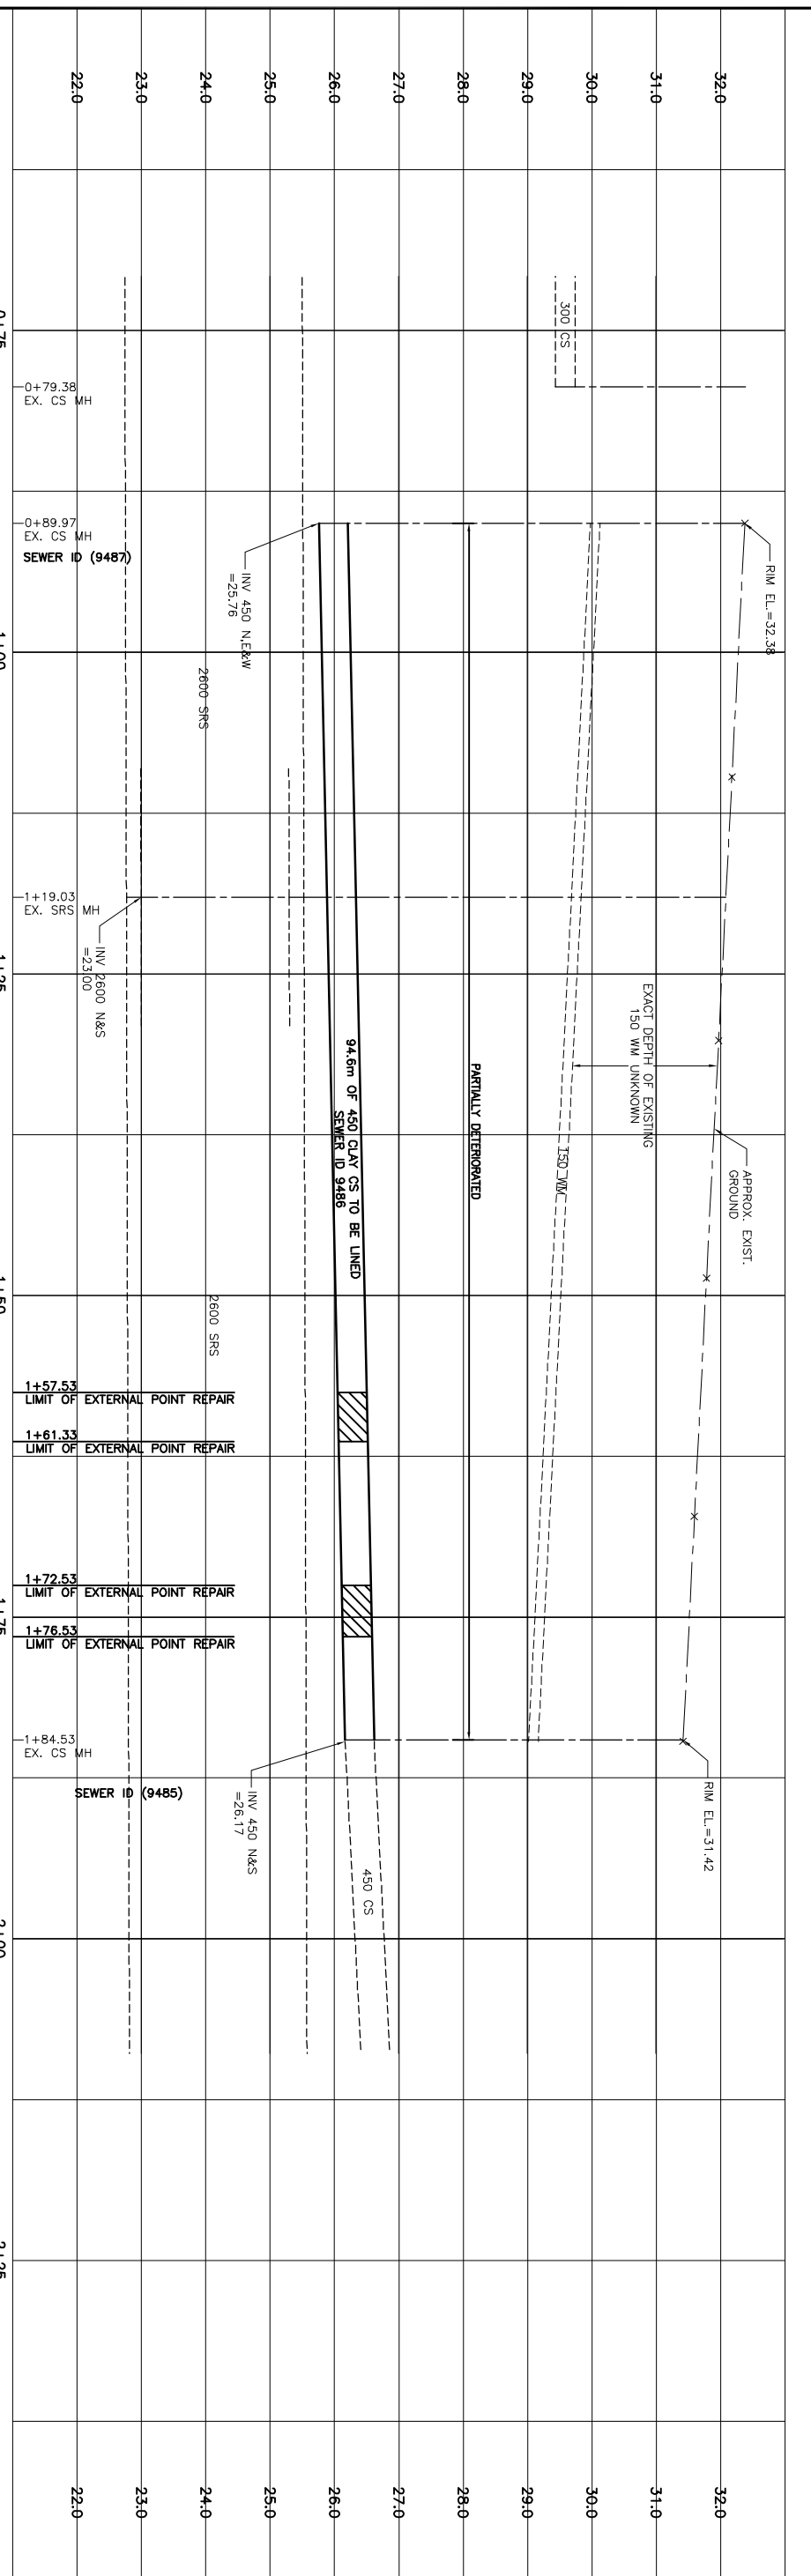


150 WM	WATERMAIN	150 WM	WATERMAIN
300 LBS VALVE	HYDRANT	300 LBS VALVE	HYDRANT
250 WMS	LAND DRAINAGE SEWER	250 WMS	LAND DRAINAGE SEWER
250 WMS	WASTE WATER SEWER	250 WMS	WASTE WATER SEWER
○	MANHOLE	○	MANHOLE
▽	CATCH BASIN	▽	CATCH BASIN
▽	CURB INLET	▽	CURB INLET
○	JUNCTIONS	○	JUNCTIONS
○	CULVERT	○	CULVERT
○	GAS	○	GAS
---	LEGEND-PLAN	---	LEGEND-PLAN
---	PROPOSED	---	PROPOSED
---	EXISTING	---	EXISTING
---	LEGEND-PLAN	---	LEGEND-PLAN
---	PROPOSED	---	PROPOSED
---	EXISTING	---	EXISTING
---	LEGEND-PROFILE	---	LEGEND-PROFILE
---	PROPOSED	---	PROPOSED
---	EXISTING	---	EXISTING

WARNING
 IF POWER EQUIPMENT OR EXPOSURES ARE TO BE USED FOR EXCAVATION ON THIS PROJECT THE CONTRACTOR MUST NOTIFY THE GAS COMPANY OF THE PROPOSED LOCATION OF EXCAVATION.
 2) TAKE PRECAUTION TO AVOID DAMAGE TO GAS COMPANY INSTALLATIONS.
 SEE PROVINCIAL REGULATION 440/92 FOR DETAILS.

METRIC
 WHOLE NUMBERS INDICATE MILLIMETRES
 DECIMALIZED NUMBERS INDICATE METRES

APERN
 Certificate of Authorization
 Statenc Consulting Ltd.
 No. 1301 Expiry: April 30, 2005

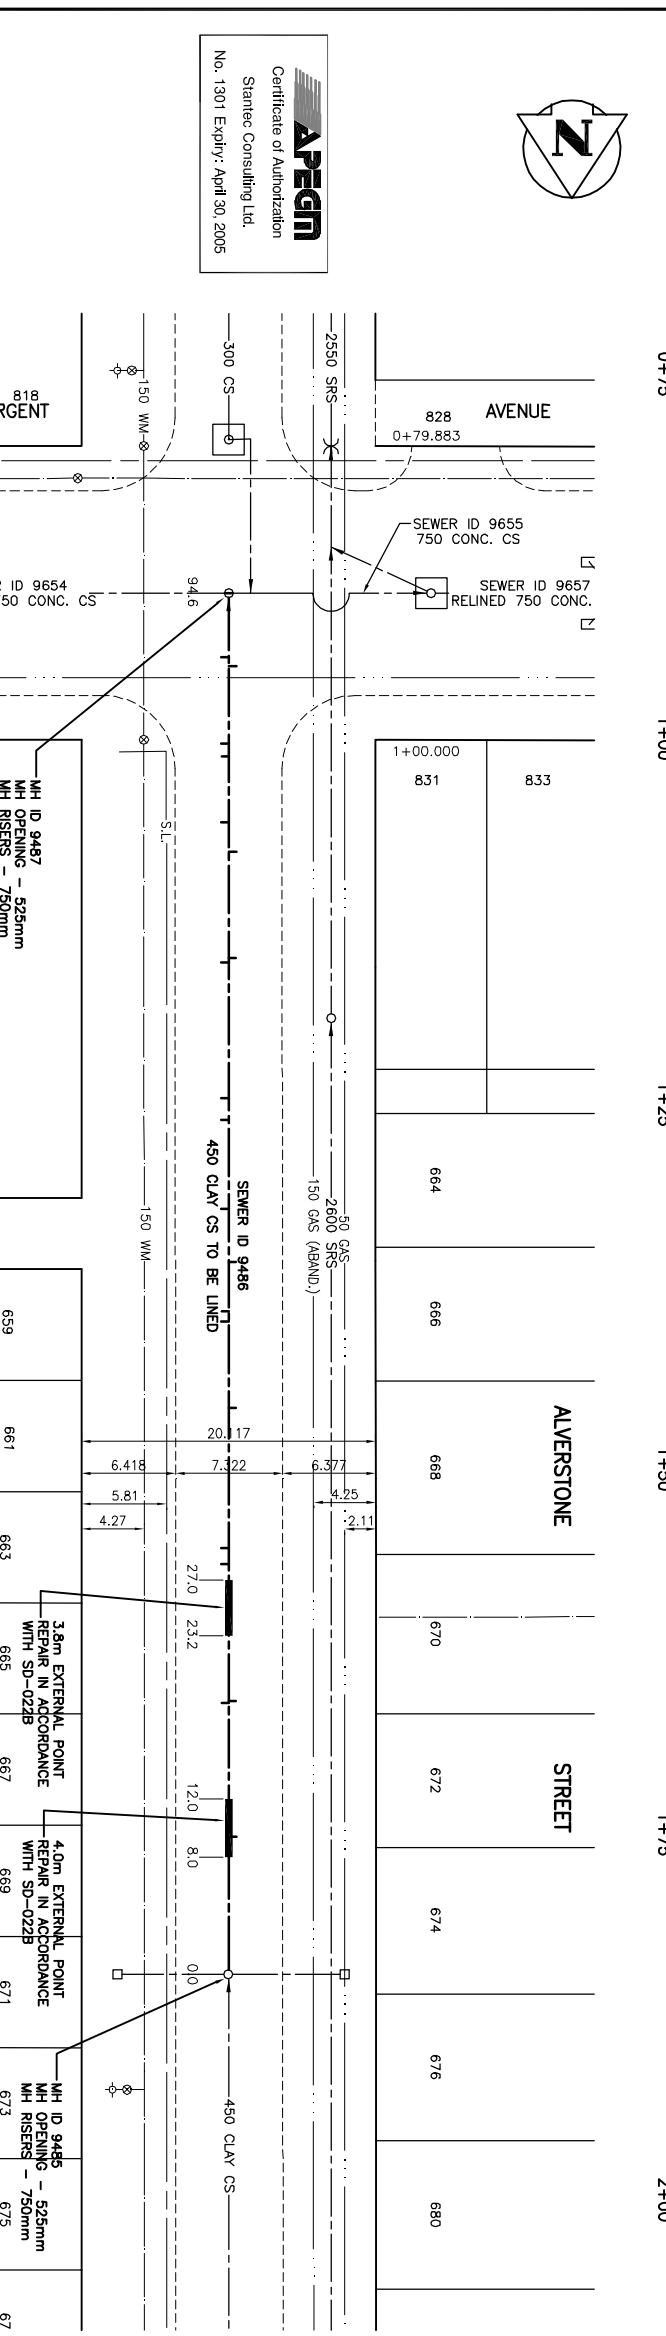

SEWER SERVICE INFORMATION

* Information from Sewer Video Inspection

ADDRESS	SIZE	PROPERTY LINE
681 ALVERSTONE RESIDENTIAL	NO INFO AVAILABLE	NO INFO AVAILABLE
683 ALVERSTONE RESIDENTIAL	NO INFO AVAILABLE	NO INFO AVAILABLE
LOCATION APPROVED UNDERGROUND STRUCTURES

NO.	REVISIONS	DATE	BY	R.M.
1	ADDENDUM #1	06/10/04	K.M.	

Statenc Consulting Ltd.
 905 Waverley Street, Winnipeg, Manitoba
 Tel: 204-489-5900 Fax: 204-453-9012

DESIGNED BY: C.D.
 DRAWN BY: K.R.
 HORIZ. SCALE: 1:250
 VERTICAL: 1:50

CHECKED BY: B.B.
 APPROVED BY: C.L.D.

RELEASED FOR ORIGINAL CONSTRUCTION: 06/14/2004
 ORIGINAL SIGNED BY: K. ZIMMER

ENGINEER'S SEAL: PROVIDE OF WINNIPEG ORIGINAL SEALED BY C. DYCK P. ENG. 06/11/2004 REGISTERED PROFESSIONAL ENGINEER

CONSULTANT DRAWING NO. CW-28-614

THE CITY OF WINNIPEG
 WATER AND WASTE DEPARTMENT
 ENGINEERING DIVISION

ALVERSTONE STREET
 1ST MH S McINTYRE AV TO MH SARGENT AV
 STA. 0+90 TO STA. 1+85
 2004 SEWER RENEWAL BY CIPP LINING

SHEET 2 OF 7
 CAD FILE DRAWING NUMBER 2004 Awerstone.dwg
 CITY DRAWING NUMBER 05441