
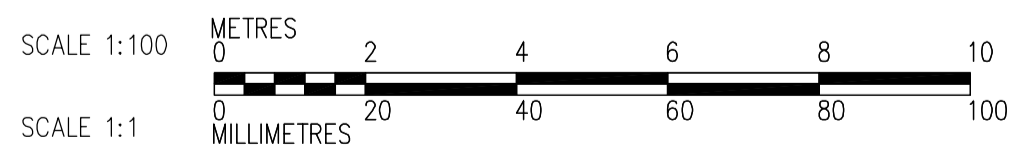


- NOTES:**
1. PROVIDE STAIRWELL SMOKE DETECTORS AS SHOWN ON FIRE PROTECTION DRAWINGS
 2. SEE PANEL SCHEDULES DP-R21 & DP-R22 FOR 600V POWER DISTRIBUTION
 3. CABLE TRAY TAGGING SEE DET. WB-E0455

SECOND FLOOR FACILITY PLAN
1:100

CABLE TRAY TAGGING
SEE DETAIL
3
WB-E0455

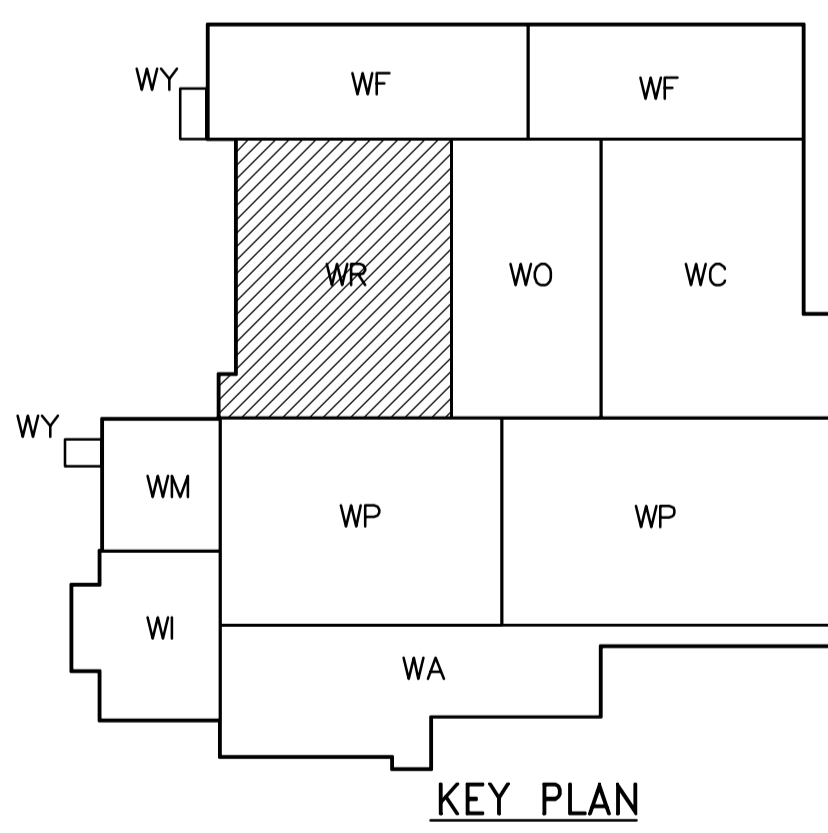

<p>APEGN Certificate of Authorization CH2M HILL Canada Ltd. No. 1441 Expiry: April 30, 2007</p>	<p>B.M. ELEV.</p>		<p>Frederickson Cooper ARCHITECTS</p>	<p>EarthTech A Tyco International Ltd. Company</p>	<p>ENGINEER'S SEAL</p>		<p>THE CITY OF WINNIPEG WATER AND WASTE DEPARTMENT ENGINEERING DIVISION</p>																																					
	<table border="1"> <tr> <td>DESIGNED BY</td> <td>LL</td> <td>CHECKED BY</td> <td>ND</td> </tr> <tr> <td>DRAWN BY</td> <td>TL</td> <td>APPROVED BY</td> <td>AHL</td> </tr> <tr> <td>SCALE:</td> <td>1:100</td> <td>RELEASED FOR CONSTRUCTION BY:</td> <td>R. SOROKOWSKI</td> </tr> <tr> <td>NO. REVISIONS</td> <td>DATE</td> <td>BY</td> <td>DATE</td> </tr> <tr> <td>04</td> <td>742-2005 ADDENDUM 12</td> <td>06/06/23</td> <td>PF</td> </tr> <tr> <td>03</td> <td>742-2005 ADDENDUM 5</td> <td>06/05/19</td> <td>LL</td> </tr> <tr> <td>02</td> <td>742-2005 ADDENDUM 4</td> <td>06/05/12</td> <td>LL</td> </tr> <tr> <td>01</td> <td>742-2005 ADDENDUM 3</td> <td>06/05/05</td> <td>LL</td> </tr> <tr> <td>00</td> <td>ISSUED FOR TENDER</td> <td>06/03/29</td> <td>LL</td> </tr> </table>				DESIGNED BY	LL		CHECKED BY	ND	DRAWN BY	TL	APPROVED BY	AHL	SCALE:	1:100	RELEASED FOR CONSTRUCTION BY:	R. SOROKOWSKI	NO. REVISIONS	DATE	BY	DATE	04	742-2005 ADDENDUM 12	06/06/23	PF	03	742-2005 ADDENDUM 5	06/05/19	LL	02	742-2005 ADDENDUM 4	06/05/12	LL	01	742-2005 ADDENDUM 3	06/05/05	LL	00	ISSUED FOR TENDER	06/03/29	LL	<p>ORIGINAL SIGNED BY L.D. LLEWELLYN 2006/03/29</p>		<p>WATER TREATMENT PLANT RESIDUALS HANDLING MECHANICAL AND ELECTRICAL</p>
	DESIGNED BY	LL			CHECKED BY	ND																																						
	DRAWN BY	TL			APPROVED BY	AHL																																						
SCALE:	1:100	RELEASED FOR CONSTRUCTION BY:	R. SOROKOWSKI	
NO. REVISIONS	DATE	BY	DATE	
04	742-2005 ADDENDUM 12	06/06/23	PF	
03	742-2005 ADDENDUM 5	06/05/19	LL	
02	742-2005 ADDENDUM 4	06/05/12	LL	
01	742-2005 ADDENDUM 3	06/05/05	LL	
00	ISSUED FOR TENDER	06/03/29	LL	
<p>DATE 2005/07/12</p>		<p>DATE 2006/03/29</p>		<p>CITY FILE NUMBER</p>	
<p>DATE 2005/07/12</p>		<p>DATE 2006/03/29</p>		<p>SHEET OF</p>	
<p>DATE 2005/07/12</p>		<p>DATE 2006/03/29</p>		<p>CITY DRAWING NUMBER 1-0601R-A-E0121-001-04D</p>	