


A STAIRWELL No.1 LIGHTING
 WA-E0123 1:50
 WA-E0402
 WA-E0103
 WA-E0113
 WA-E0401

- NOTES:**
- LUMINAIRES ARE FEED FROM LP--A11.
 - EMERGENCY LIGHTING EM-X-1, -2 ETC ARE FEED FROM BATTERY PACK EM-X.

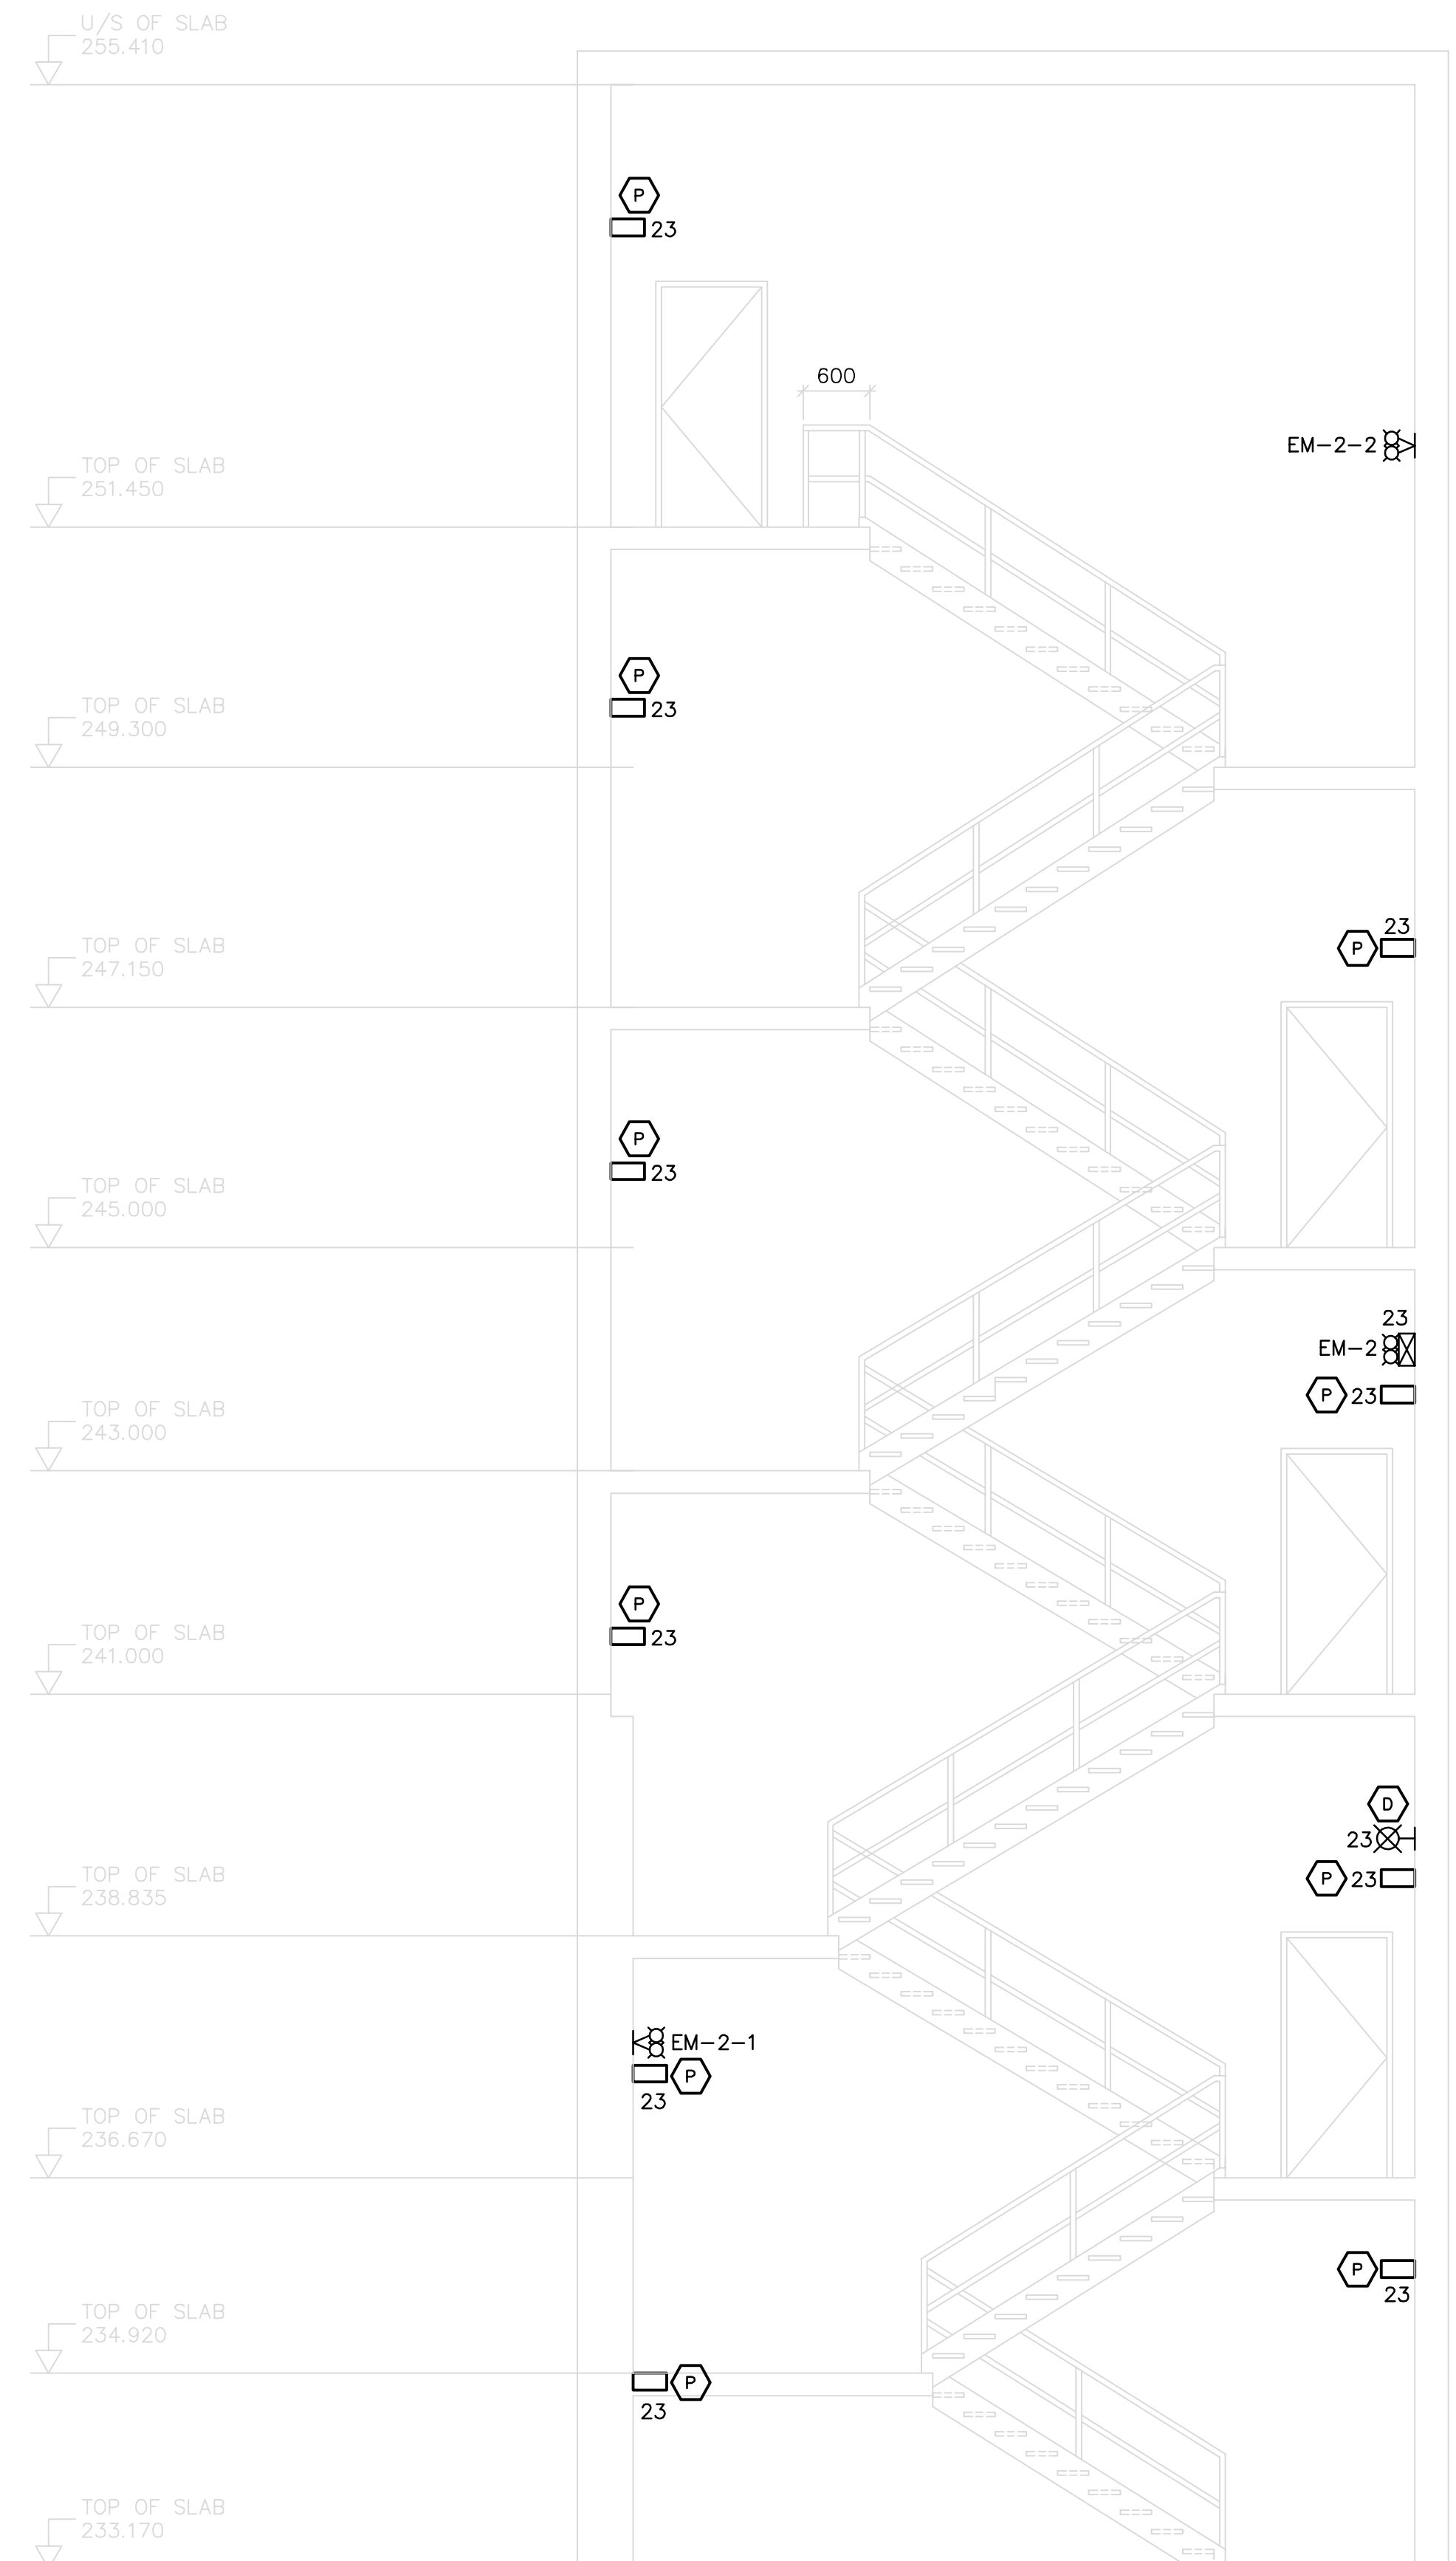

B STAIRWELL No.2 LIGHTING
 WA-E0123 1:50
 WA-E0402
 WA-E0113
 WA-E0147
 WA-E0401

<p>APECN Certificate of Authorization CH2M HILL Canada Ltd. No. 1441 Expiry: April 30, 2007</p>	<p>B.M. ELEV.</p> <table border="1"> <tr><td> </td><td> </td><td> </td><td> </td></tr> <tr><td> </td><td> </td><td> </td><td> </td></tr> <tr><td> </td><td> </td><td> </td><td> </td></tr> <tr><td> </td><td> </td><td> </td><td> </td></tr> </table>																	<p>Frederickson Cooper ARCHITECTS</p>	<p>A You International Ltd. Company</p>	ENGINEER'S SEAL ORIGINAL SIGNED BY L.D. LLEWELLYN 2006/03/29	<p>THE CITY OF WINNIPEG WATER AND WASTE DEPARTMENT ENGINEERING DIVISION</p>
DESIGNED BY JT CHECKED BY ND DRAWN BY KJ APPROVED BY AHL	WATER TREATMENT PLANT ADMINISTRATION MECHANICAL AND ELECTRICAL	CITY FILE NUMBER SHEET OF																			
SCALE: 1:50 RELEASED FOR CONSTRUCTION BY: R. SOROKOWSKI	ELECTRICAL ADMINISTRATION AREA STAIR LIGHTING	CITY DRAWING NUMBER 1-0601A-A-E0201-001-01D																			
INQ. REVISIONS DATE BY DATE 2005/08/03 DATE 2006/03/29	CONSULTANT DRAWING NO. WA-E0201	WA-E0201																			