



**A SECTION**  
WM-H0113 1:50

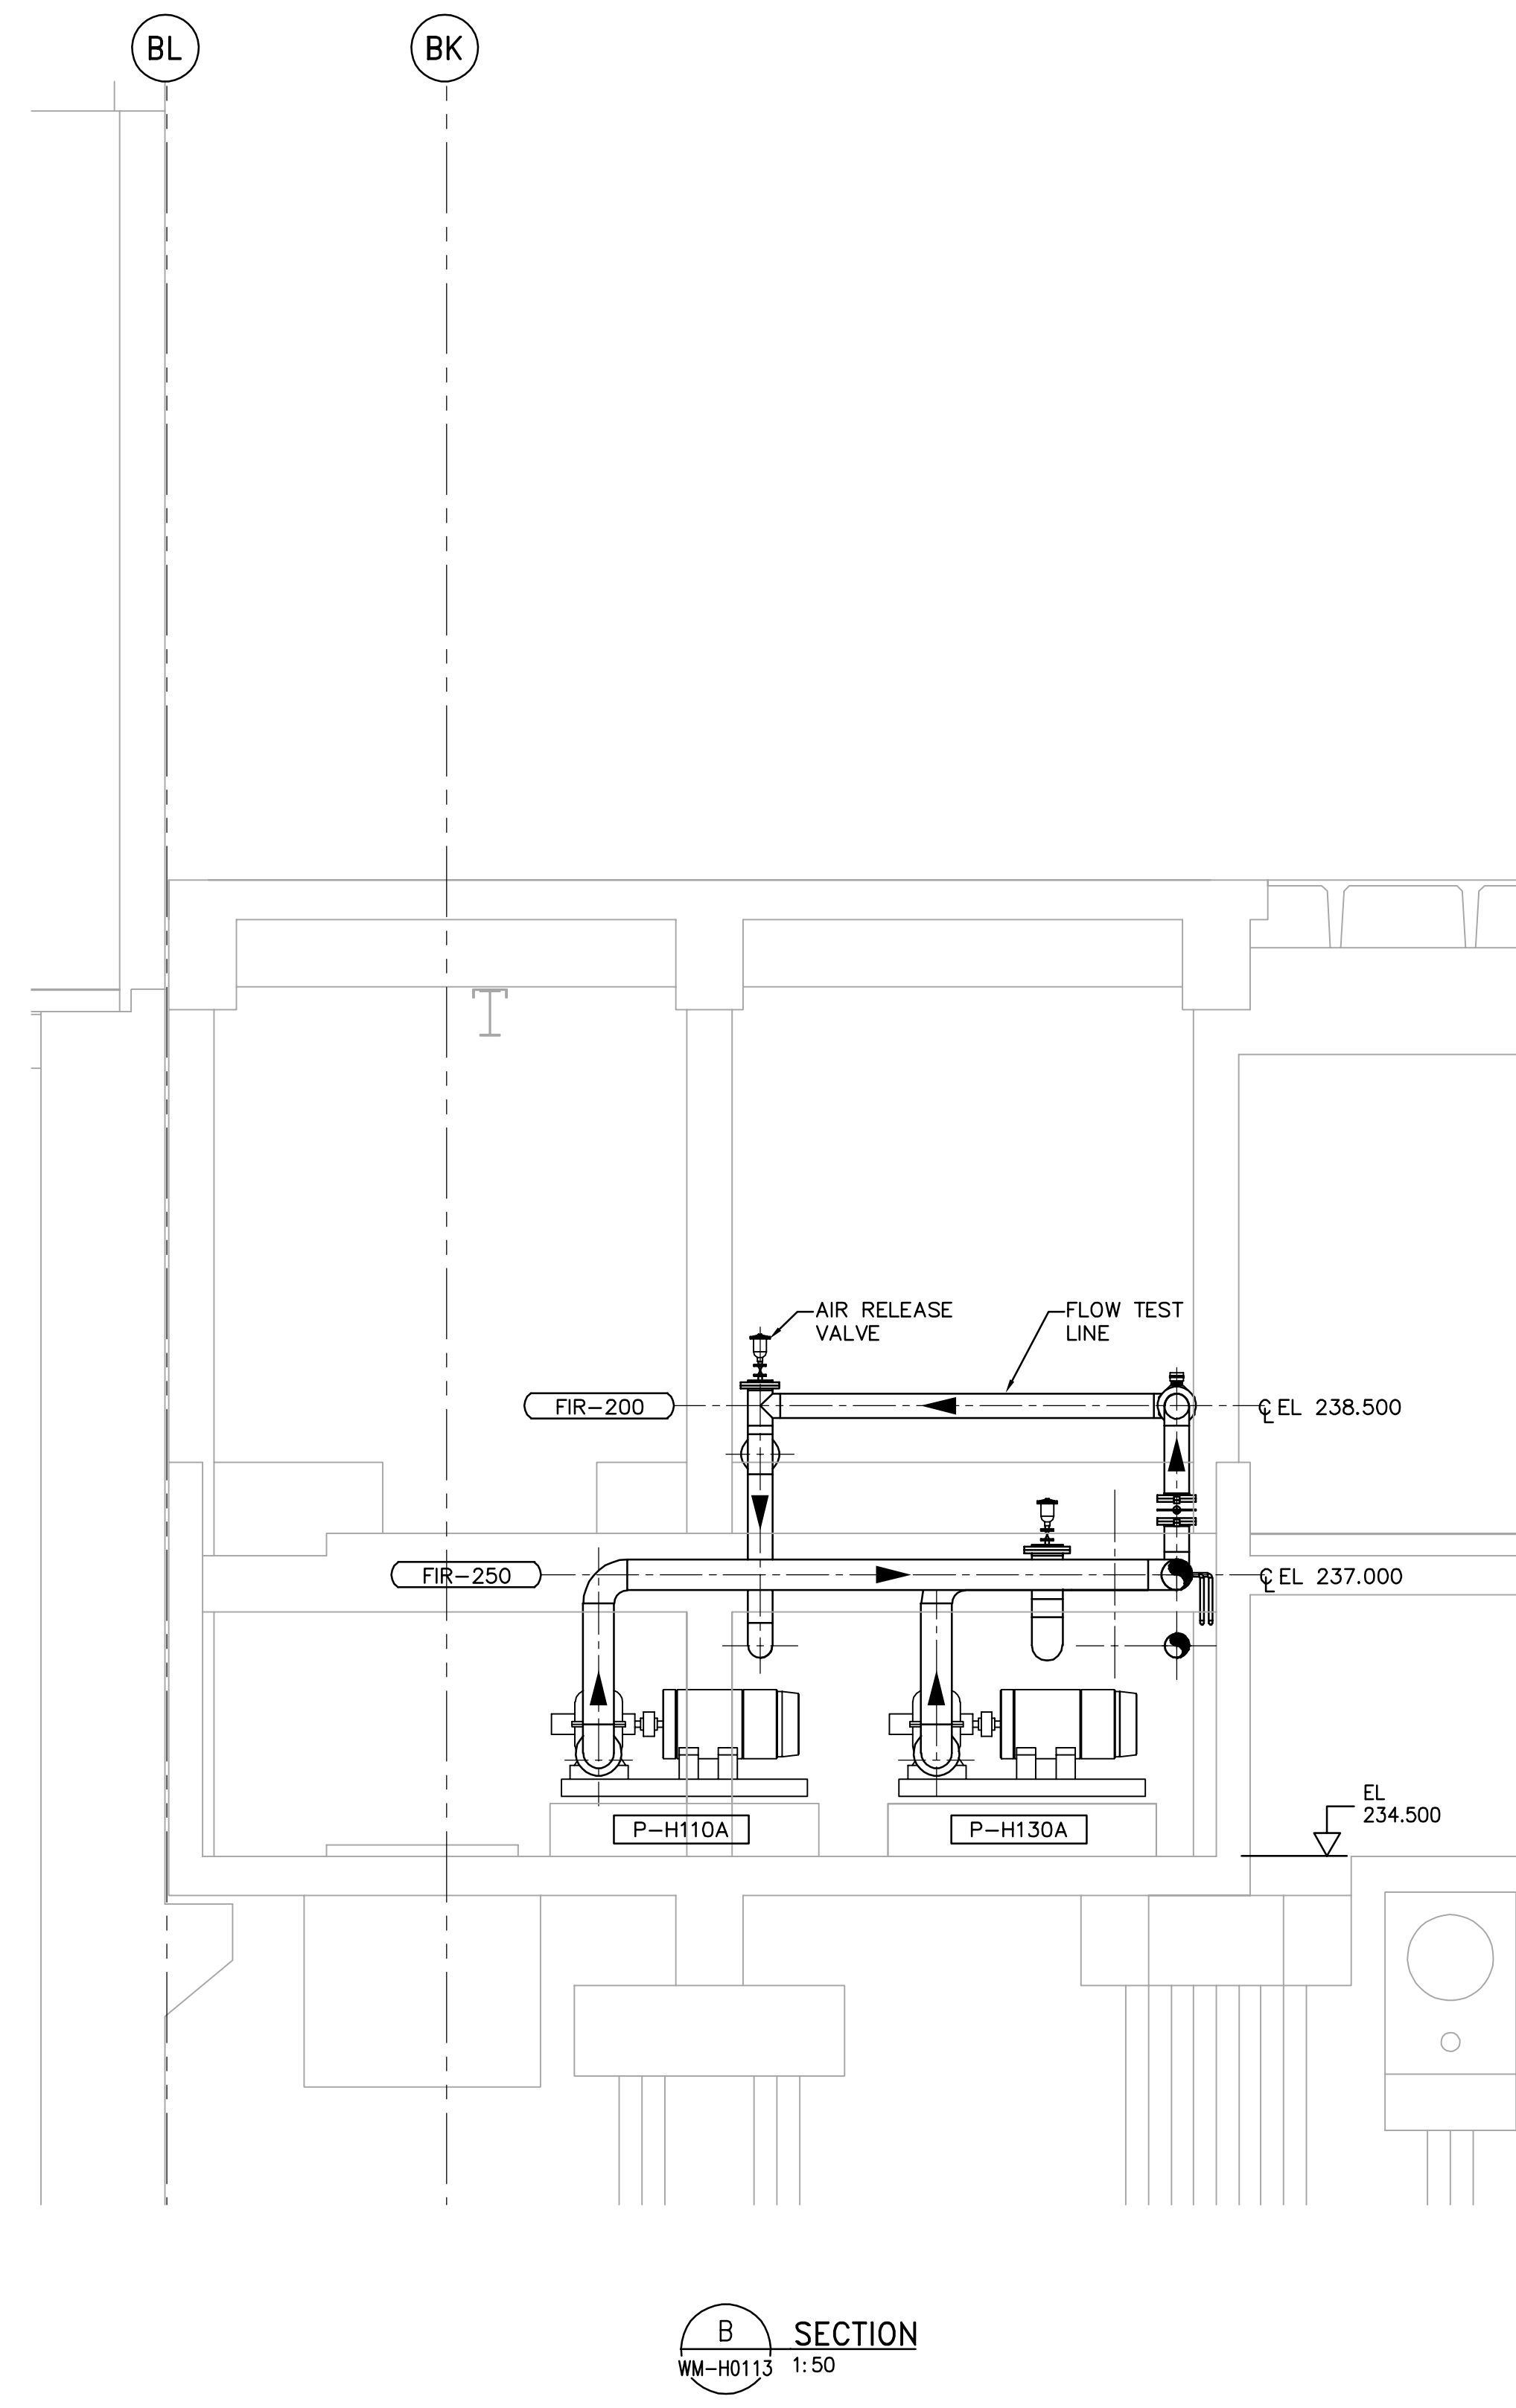

**B SECTION**  
WM-H0113 1:50

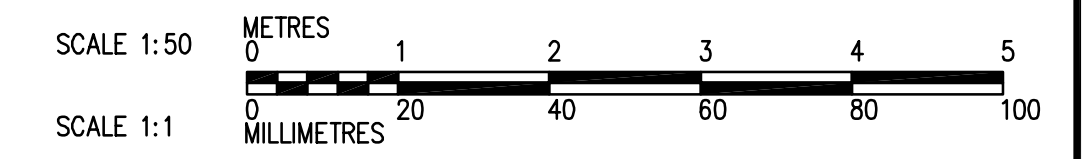

<p><b>APEGN</b> Certificate of Authorization CH2M HILL Canada Ltd. No. 1441 Expiry: April 30, 2007</p>	<p>Frederickson Cooper ARCHITECTS</p>		<p>EarthTech A Geo International Ltd. Company</p>		ENGINEER'S SEAL  ORIGINAL SIGNED BY D.K. CUDDINGTON 2006/03/29	<p><b>THE CITY OF WINNIPEG</b> WATER AND WASTE DEPARTMENT ENGINEERING DIVISION</p> <p>WATER TREATMENT PLANT GENERAL PLANT SERVICES/MISCELLANEOUS MECHANICAL AND ELECTRICAL</p> <p>FIRE PROTECTION FIRE PUMP ROOM SECTIONS</p>	CITY FILE NUMBER SHEET OF
	DESIGNED BY DKC CHECKED BY SW		APPROVED BY AHL		CONSULTANT DRAWING NO. WM-H0261		CITY DRAWING NUMBER 1-0601M-A-H0261-001-01D
	DRAWN BY JMcP		RELEASED FOR CONSTRUCTION BY: R. SOROKOWSKI				
	SCALE: 1:50		DATE 2006/01/06		DATE 2006/03/29		
B.M. ELEV.		NO. REVISIONS		DATE BY			
01 742-2005 ADDENDUM 3 06/05/05 DKC		00 ISSUED FOR TENDER 06/03/29 DKC					