




R SECTION - SUPERNATANT AND SLUDGE LINES
WP-M9106 1:50

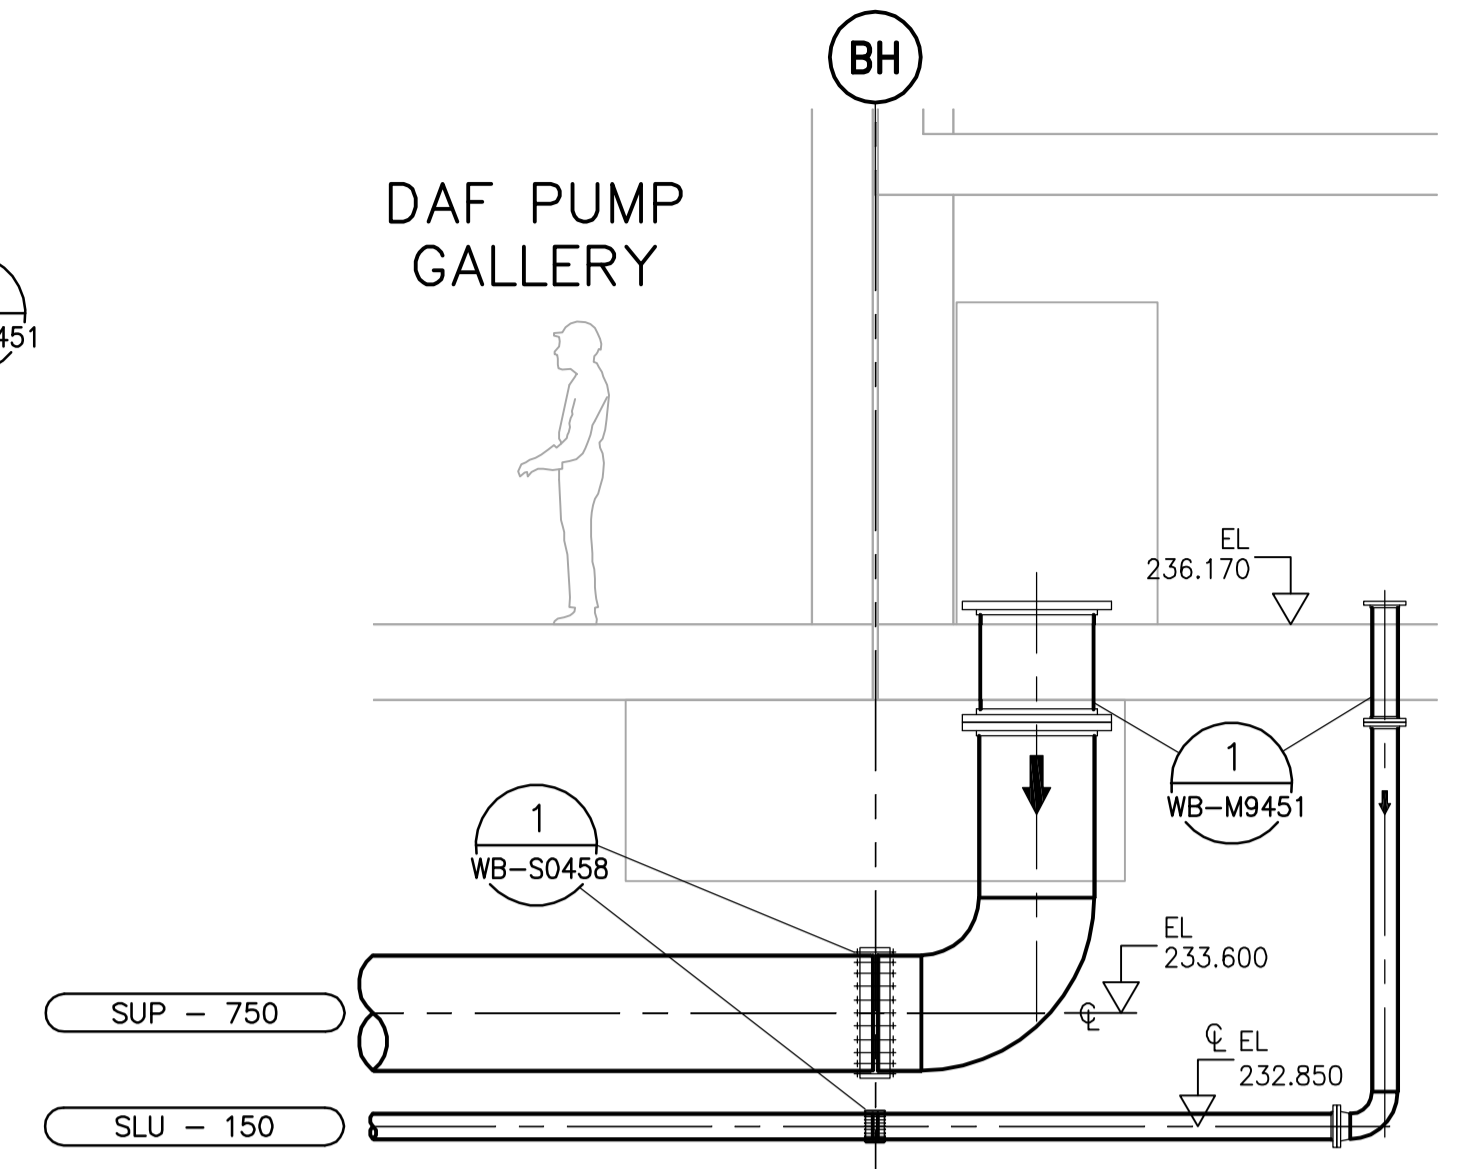


S SECTION - SUPERNATANT AND SLUDGE LINES
WP-M9106 1:50

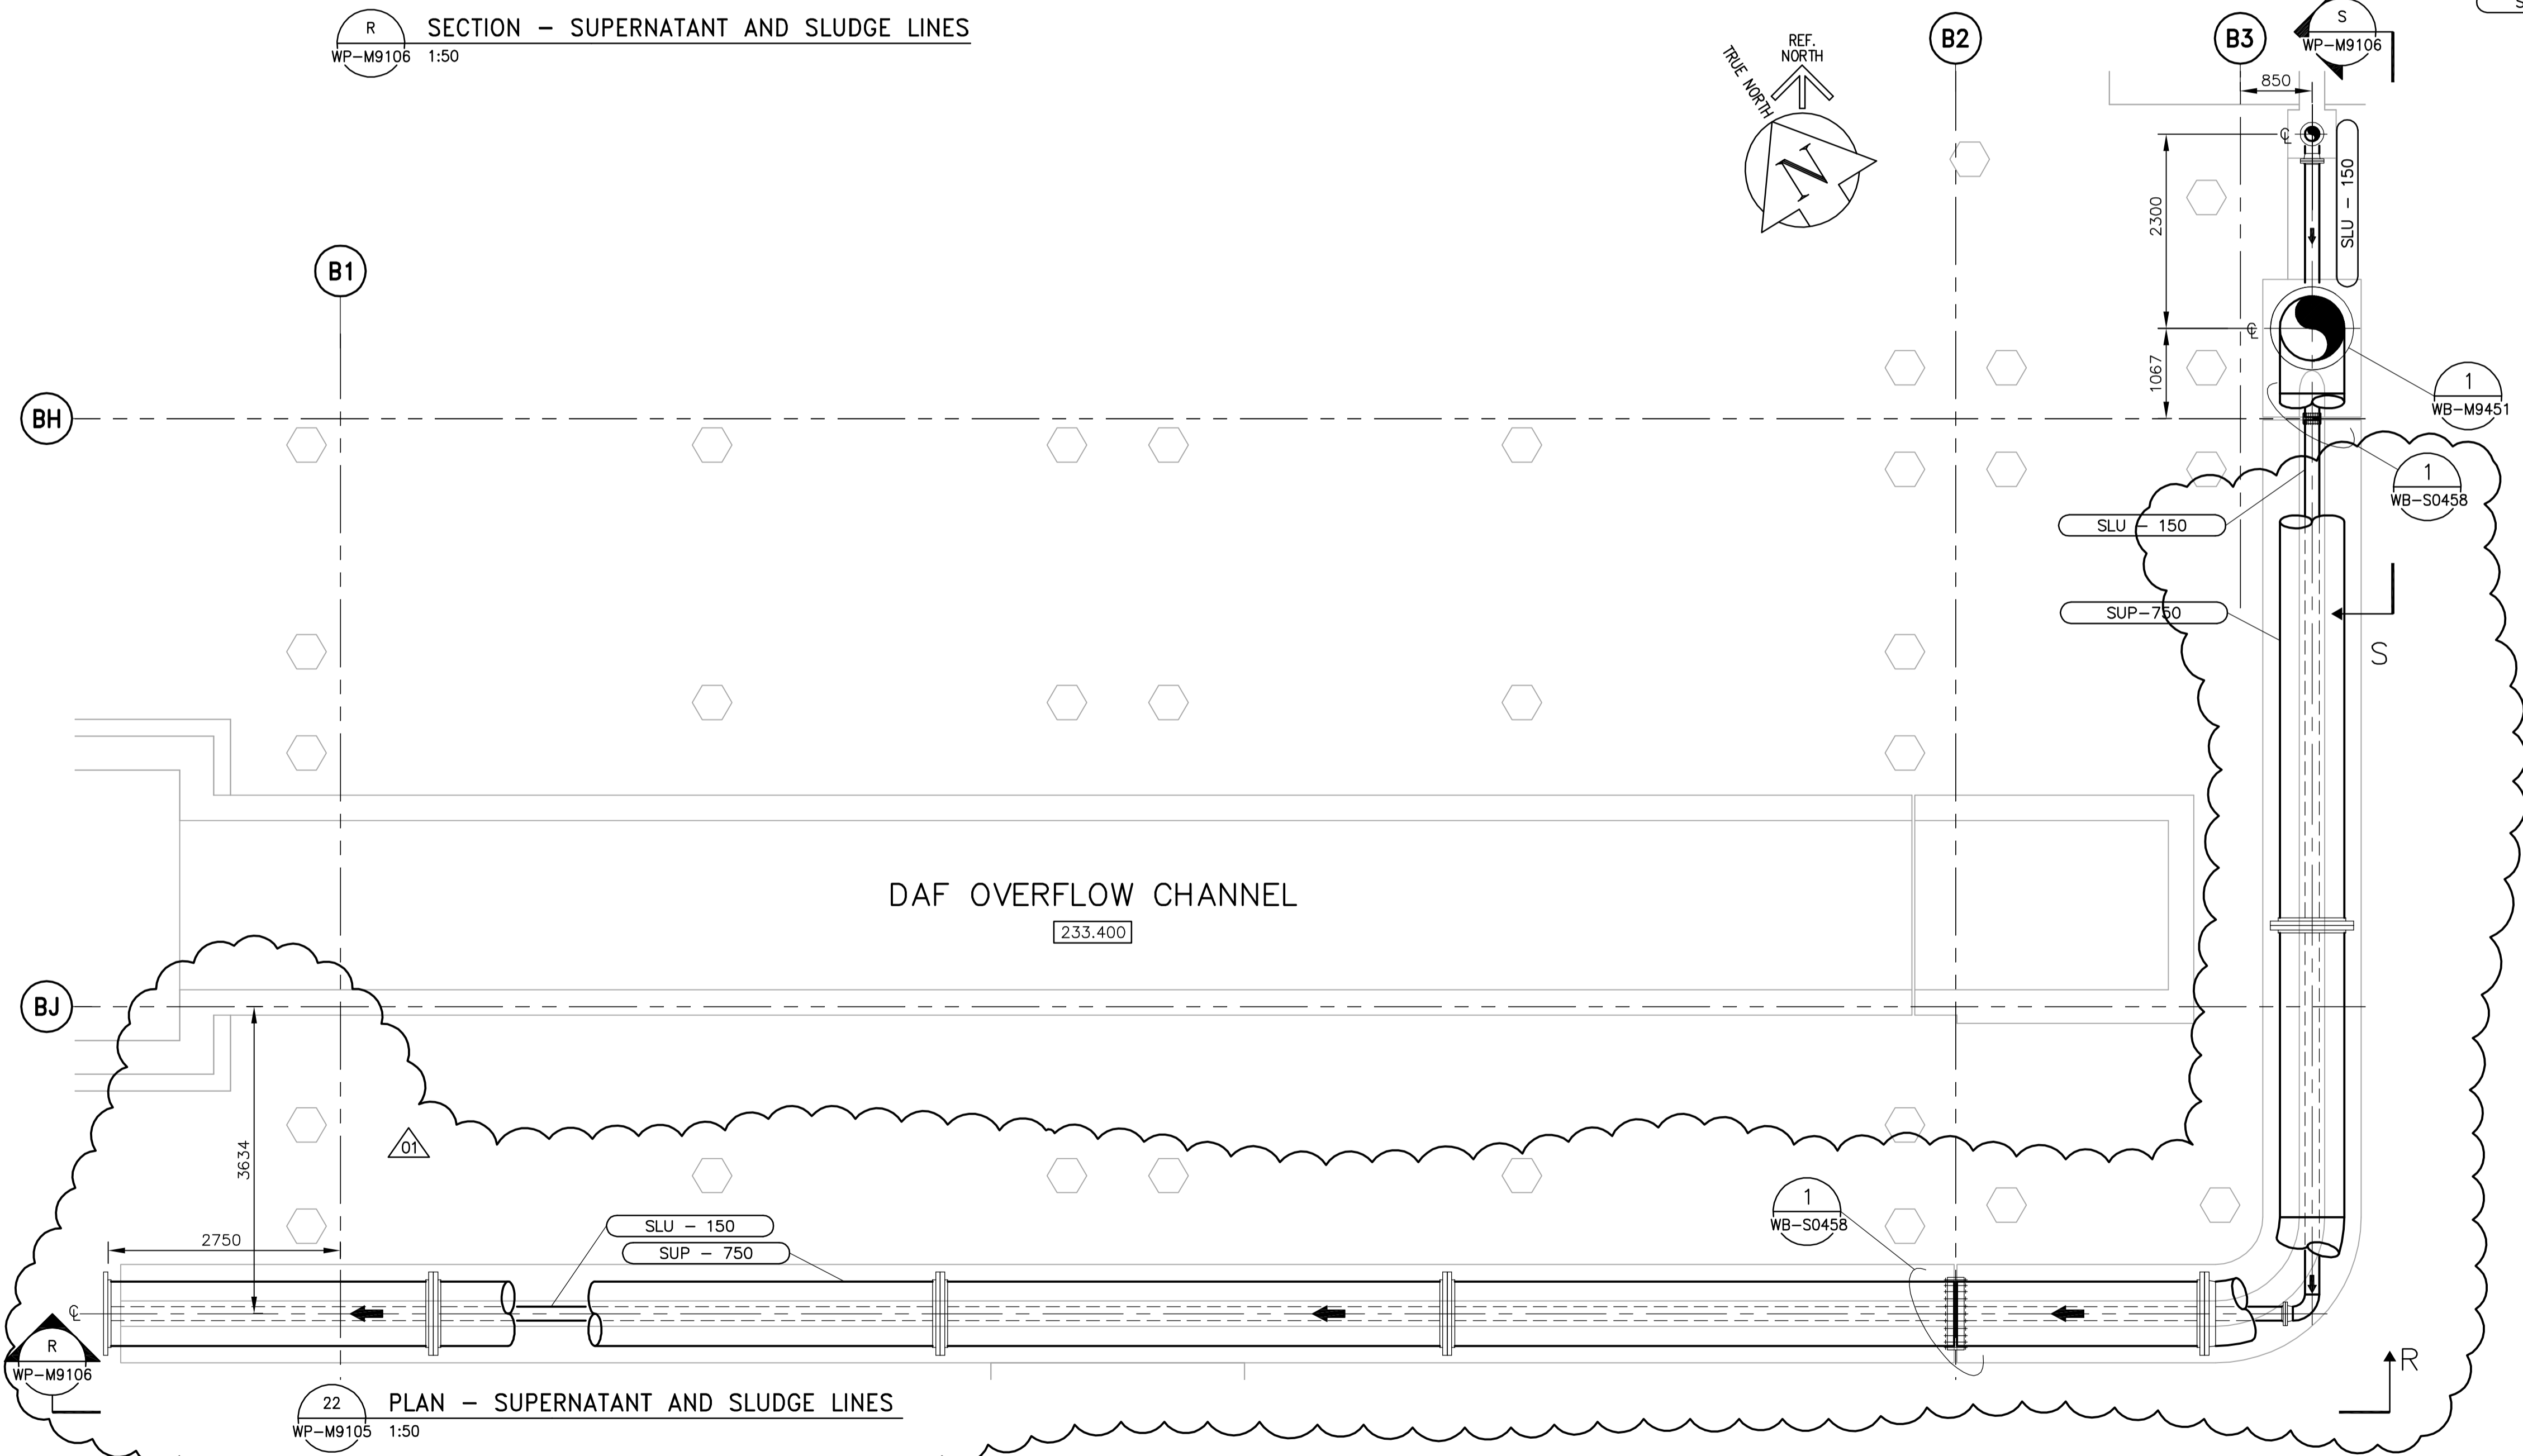

22 PLAN - SUPERNATANT AND SLUDGE LINES
WP-M9105 1:50

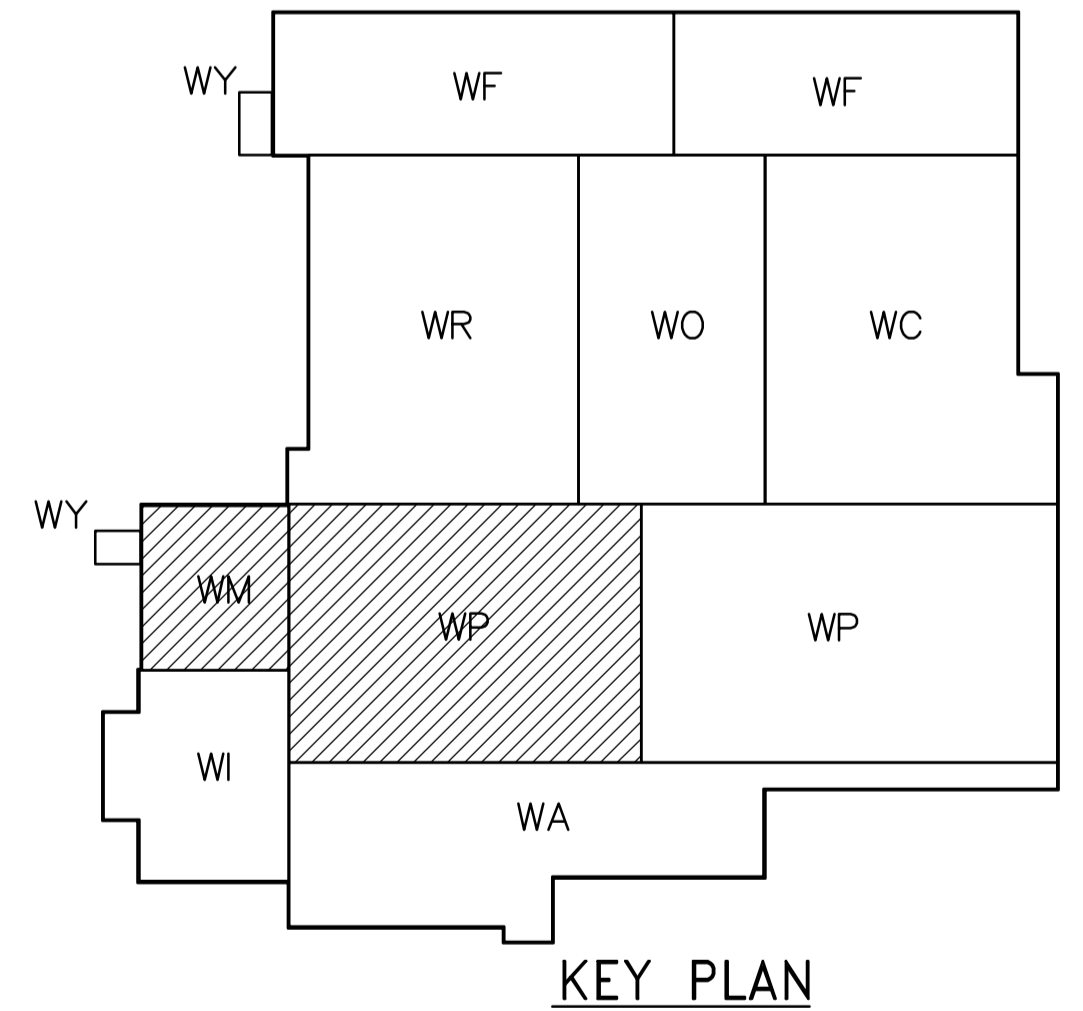

KEY PLAN

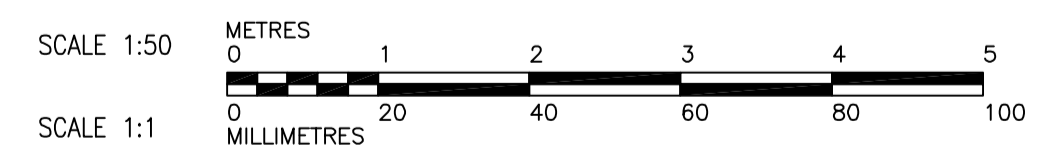

<p>APEGN Certificate of Authorization Earth Tech Canada Inc. No. 730 Expiry: April 30, 2007</p>	<table border="1"> <tr><td>B.M. ELEV.</td><td></td><td></td><td></td></tr> <tr><td></td><td></td><td></td><td></td></tr> <tr><td></td><td></td><td></td><td></td></tr> <tr><td></td><td></td><td></td><td></td></tr> </table>	B.M. ELEV.																<p>Frederickson Cooper ARCHITECTS</p>	<p>EarthTech A Tech International Ltd. Company</p>	ENGINEER'S SEAL	<p>THE CITY OF WINNIPEG WATER AND WASTE DEPARTMENT ENGINEERING DIVISION</p>
		B.M. ELEV.																			
DESIGNED BY: KAS	CHECKED BY: SRB	ORIGINAL SIGNED BY: S.R. BILEVICIUS	WATER TREATMENT PLANT FLOCCULATION AND DAF FOUNDATIONS AND CONCRETE STRUCTURES	CITY FILE NUMBER																	
DRAWN BY: PL	APPROVED BY: DJT	2006/02/07		SHEET OF																	
SCALE: AS SHOWN	RELEASED FOR CONSTRUCTION BY: R. SOROKOWSKI	CONSULTANT DRAWING NO. WP-M9106	PIPE EMBEDS PLAN AND SECTIONS SUPERNATANT AND SLUDGE LINES	CITY DRAWING NUMBER 1-0601P-A-M9106-001-020																	