

INSTRUMENT LOOP DIAGRAM


LOOP NO. S760

FIELD PROCESS AREA

FIELD DEVICE PANEL

DCS

REFER TO DCS TERMINAL NUMBERING LEGEND BELOW

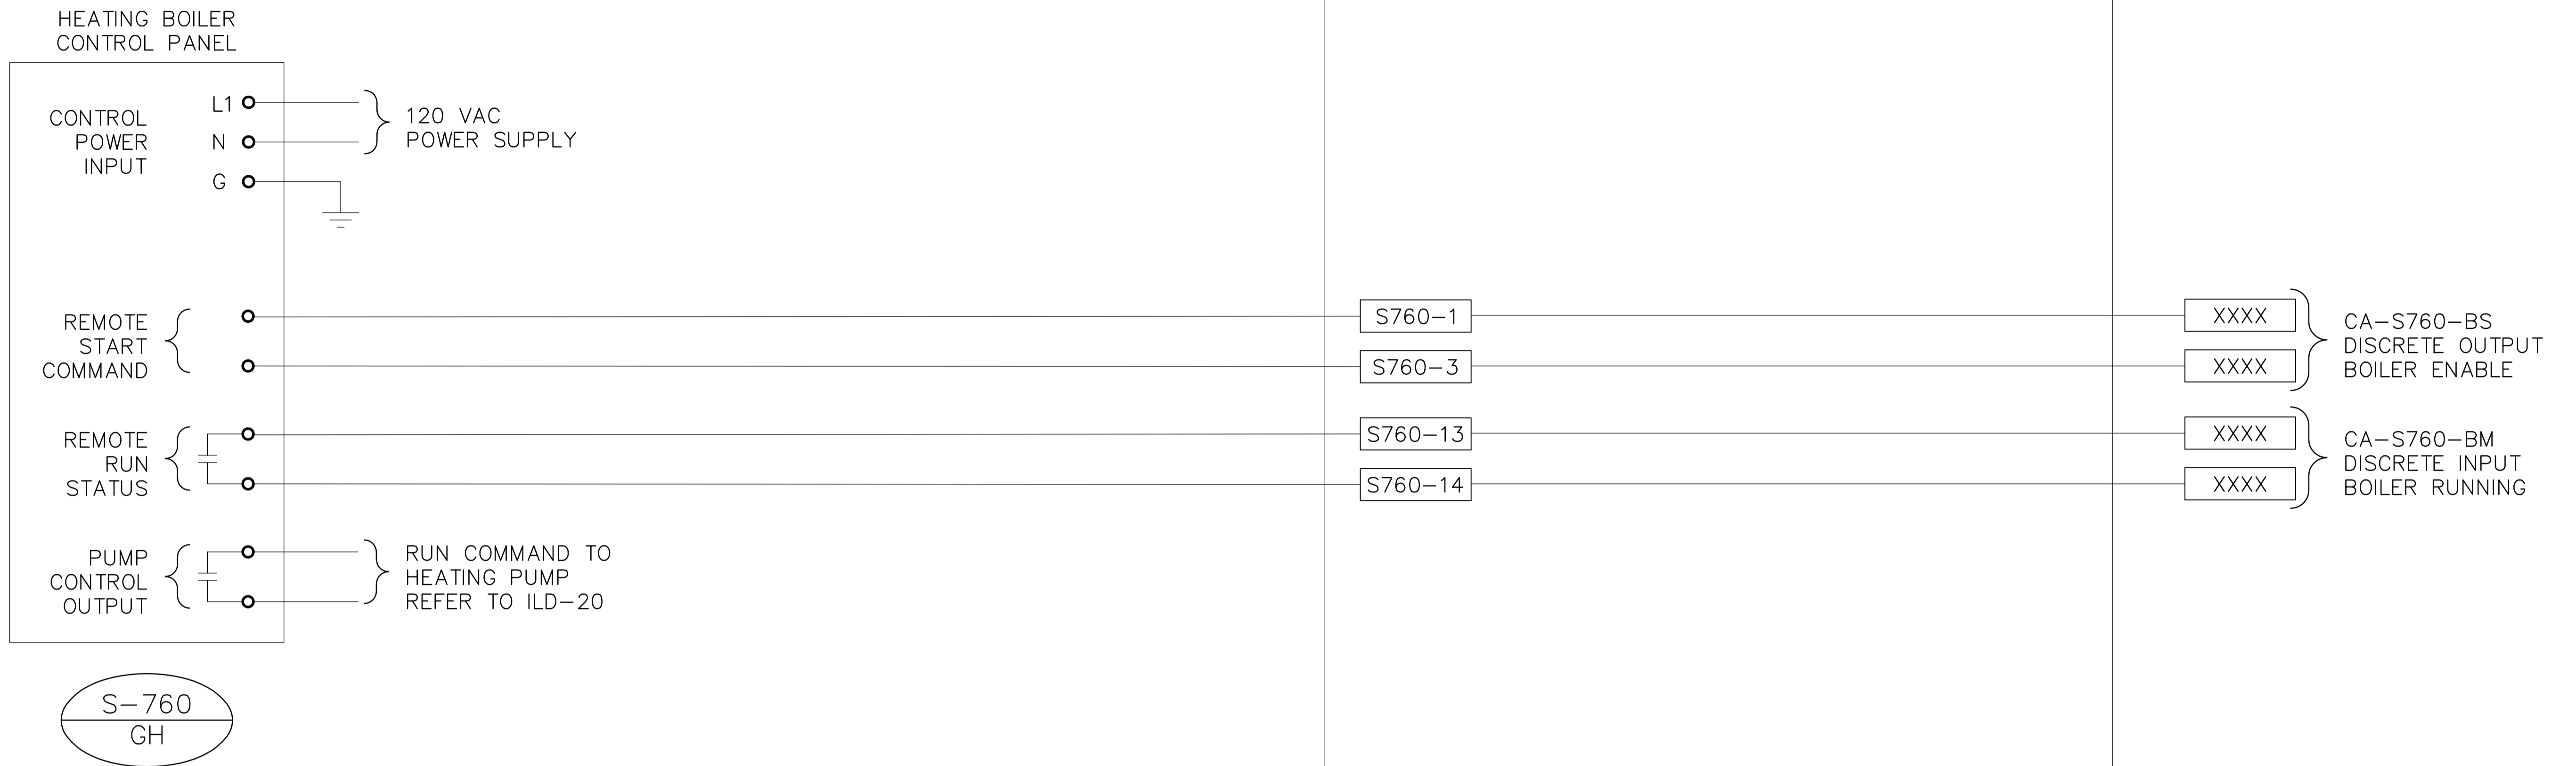

DCS TERMINAL NUMBERING

TYPICAL TERMINAL NUMBER → 4 1 A +7A

CABINET NUMBER (0-9)

ROW NUMBER (1-10)

ZONE IDENTIFIER (A/A1 - D/D1)

TERMINAL IDENTIFIER



Earth Tech (Canada) Inc. Winnipeg, Manitoba 204.477.5381



THE CITY OF WINNIPEG
WATER AND WASTE DEPARTMENT
WEWPCC - BIOLOGICAL NUTRIENT REMOVAL UPGRADE

SCALE AS NOTED
DATE 2006/07/12
DES BL DWN SRP
CKD BL APP

TYPICAL INSTRUMENT LOOP DIAGRAM
HEATING BOILER

DRAWING NO.
ILD-19

DATE	REVISION	APP.