



1 SECTION  
SS2.01 SCALE 1:75

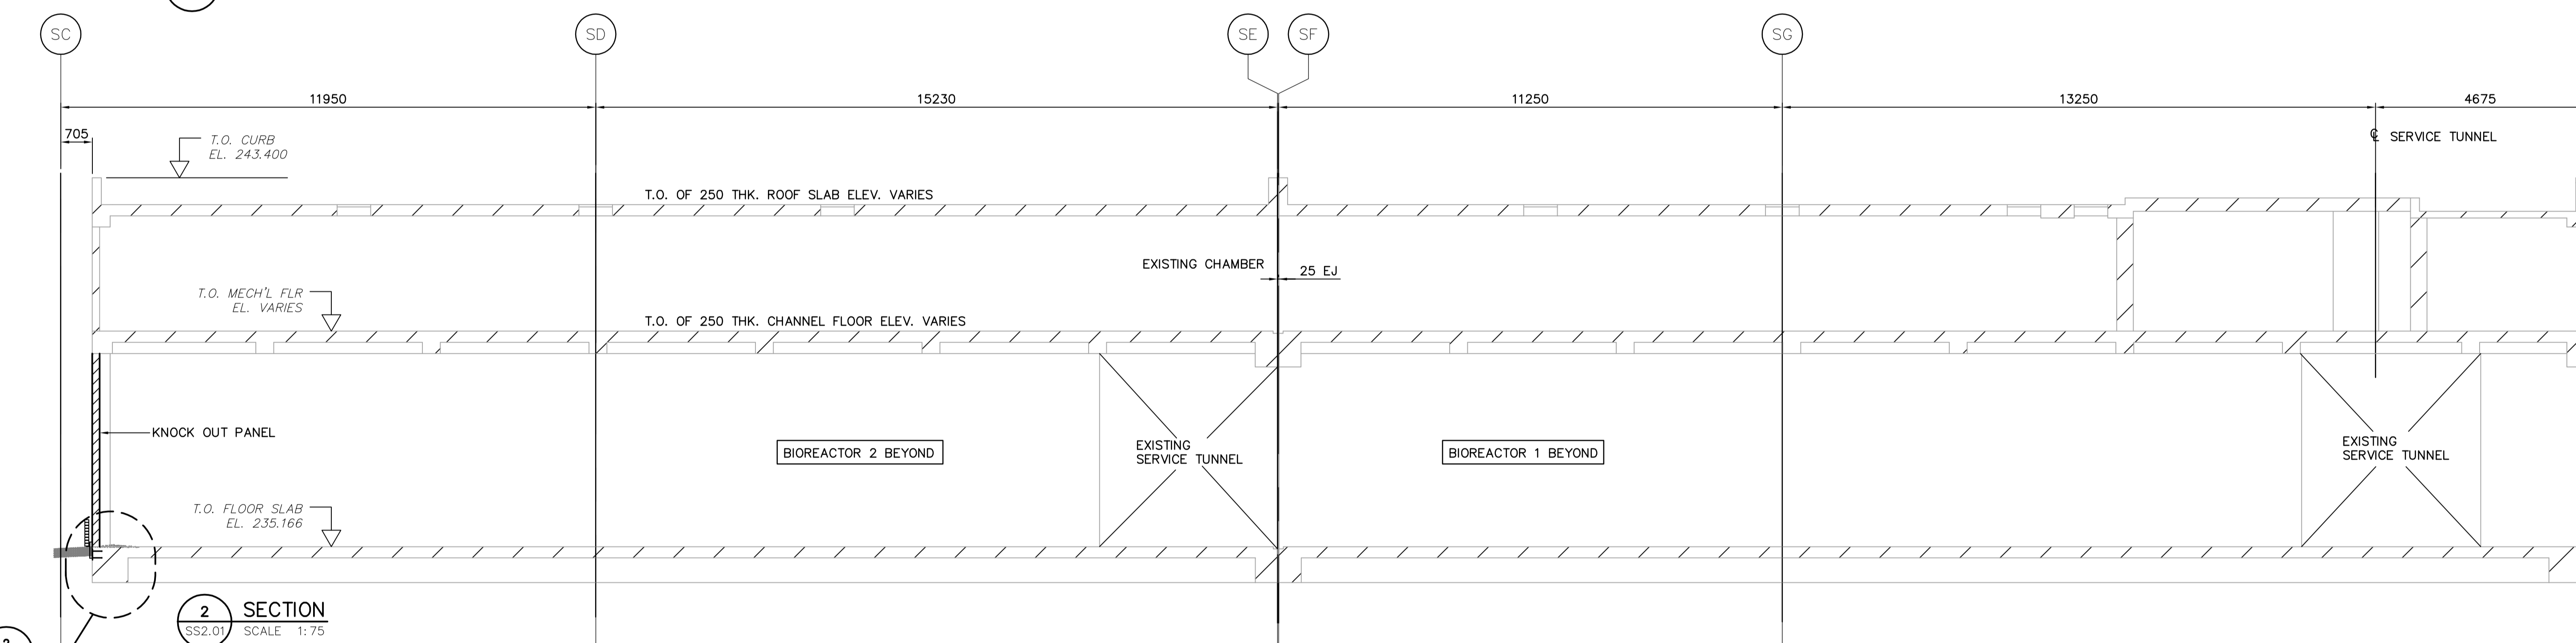

2 SECTION  
SS2.01 SCALE 1:75

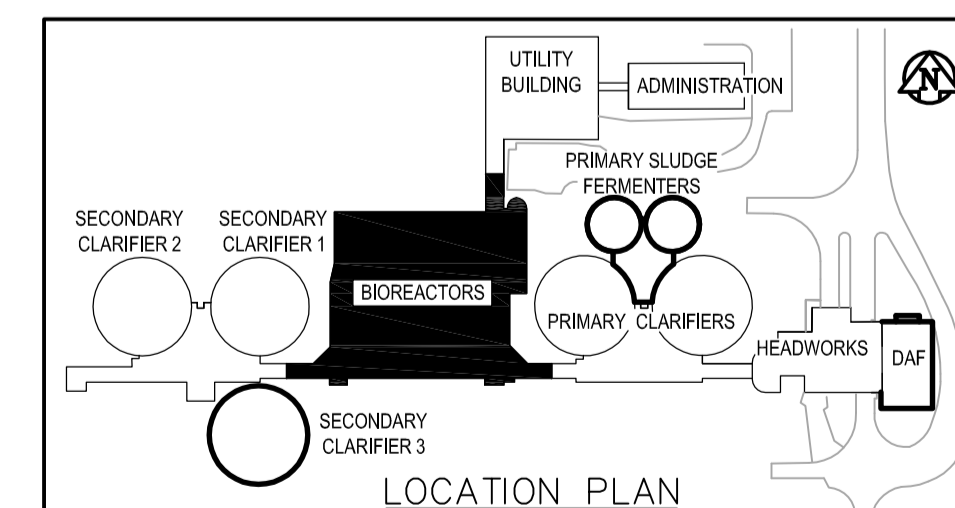

**APEGM**  
Certificate of Authorization  
Earth Tech Canada Inc.  
No. 730 Expiry: April 30, 2006

B.M. ELEV.		<b>EarthTech</b> A Tyco International Ltd. Company		ENGINEER'S SEAL	
DESIGNED BY	AA/JB	CHECKED BY	AA/JB	ORIGINAL SIGNED BY	J. BETKE
DRAWN BY	WDB	APPROVED BY	JEH	DATE	2006/04/26
HOR. SCALE: AS NOTED		RELEASED FOR CONSTRUCTION BY:		CONSULTANT DRAWING NO.	
VERTICAL SCALE:		J. VEILLEUX		SS3.02	
NO. REVISIONS	DATE	BY	DATE	2005/11/17	
01	21-2006 ADDENDUM 3	06/05/19	SRP	2006/04/26	
00	ISSUED FOR TENDER	06/04/26	KK		

**THE CITY OF WINNIPEG**  
WATER AND WASTE DEPARTMENT  
ENGINEERING DIVISION

**WEWPC**  
BIOLOGICAL NUTRIENT REMOVAL UPGRADE  
CONTRACT 3

STRUCTURAL  
AREA S - BIOREACTORS  
BUILDING SECTIONS

CITY FILE NUMBER  
SHEET OF  
CITY DRAWING NUMBER