
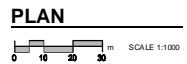



01-C-1005.dwg

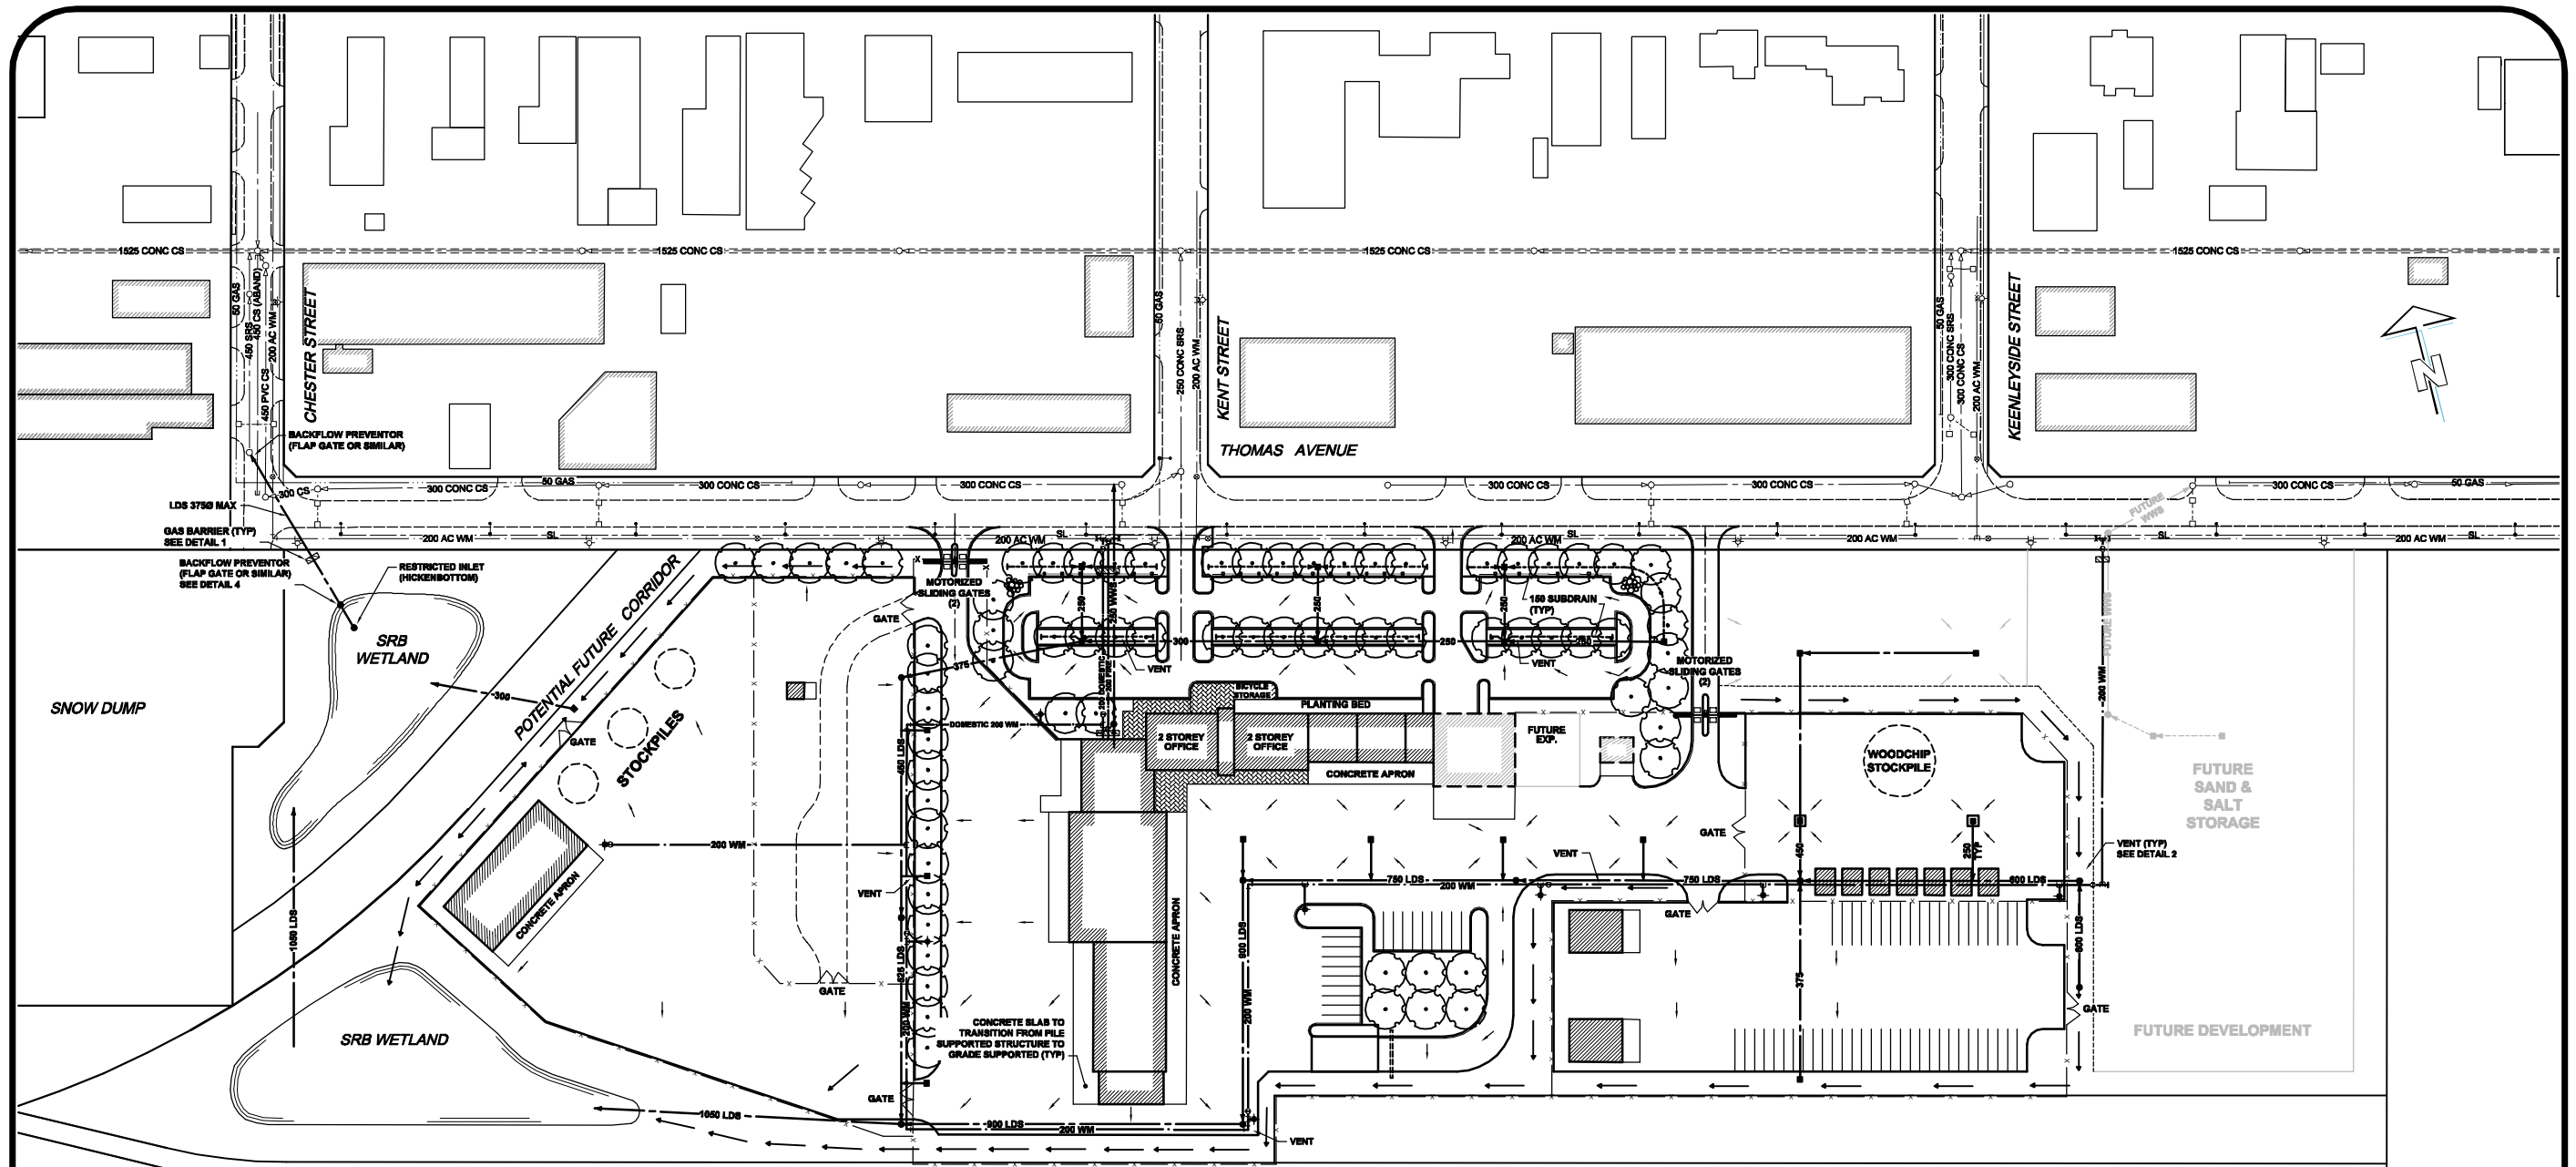


NOTE
SITE LIGHTING IS NOT SHOWN. COORDINATE LIGHTING WITH SITE ELEMENTS.

LEGEND


SYMBOL	ITEM
[Pattern]	PRECAST PAVERS / SIDEWALK / PATIO
[Circle]	TREES
[Line]	FENCE
[Line]	CURB
[Line]	PARKING LOT SCREEN FENCE
[Symbol]	SWING GATE
[Symbol]	STOCKPILE

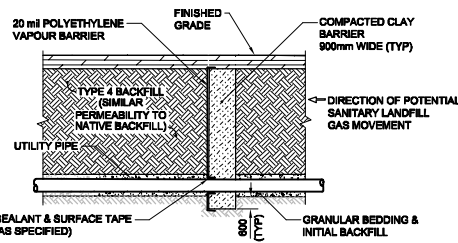


DETAIL 1
SCALE: NTS
TYPICAL UTILITY TRENCH LANDFILL GAS BARRIER

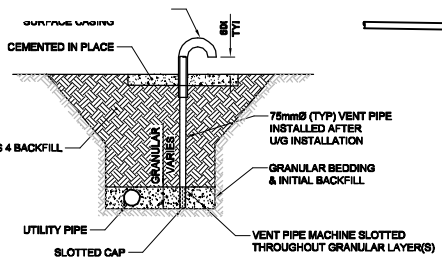

DETAIL 2
SCALE: NTS
TYPICAL UTILITY TRENCH VENT DETAIL

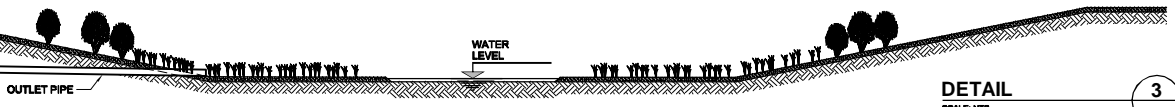

DETAIL 3
SCALE: NTS
WETLAND STORMWATER RETENTION BASIN

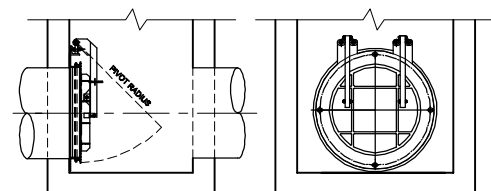

SECTION
ELEVATION
DETAIL 4
SCALE: NTS
TYPICAL FLAP GATE

N.T.S.

BID OPPORTUNITY NO. RFP 429-2011

City of Winnipeg
Design and Construction of the Public Works East Yard Complex
at the former Elmwood/Naim Landfill Site
Conceptual Site Servicing Plan and Details

DRAWING NUMBER	ISSUE/REVISION
01-C-1005	C

