


WARNING
 IF POWER EQUIPMENT OR EXPLOSIVES ARE TO BE USED FOR EXCAVATION ON THIS PROJECT THE CONTRACTOR MUST:
 1) NOTIFY THE GAS COMPANY OF THE PROPOSED LOCATION OF EXCAVATION.
 2) TAKE PRECAUTION TO AVOID DAMAGE TO GAS COMPANY INSTALLATIONS.
 SEE PROVINCIAL REGULATION 140/92 FOR DETAILS

NOTES:
 1. CHAINAGES SHOWN ARE ALONG CENTERLINE OF ROAD.
 2. ALL PIPE UNDER EXISTING AND FUTURE PAVEMENT ARE INSTALLED BY TRENCHLESS METHODS.
 3. INSTALL PIPE UNDER EXISTING LDS BY TRENCHLESS METHODS.

METRIC
 WHOLE NUMBERS INDICATE MILLIMETRES
 DECIMALIZED NUMBERS INDICATE METRES

1:500H 0 5 15 25m
 1:50V 0 0.5 1.5 2.5m

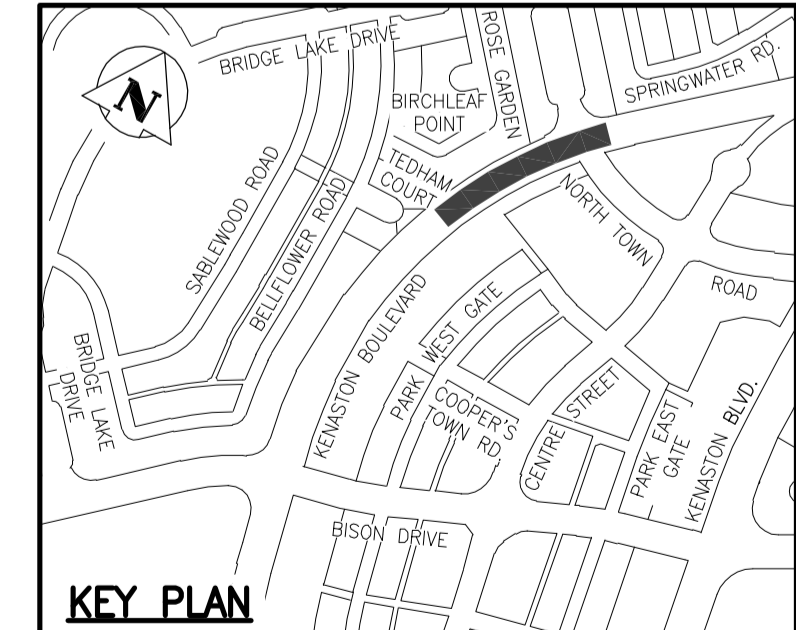

APEGM
 Certificate of Authorization
 Stantec Consulting Ltd.
 No. 1301 Date: _____

217 (654217) - E. shoulder of gravel Two-Mile Rd. (formerly Waverley St.) & drain S. of Sugarbeet spur line, 3rd set of hydro poles S. of Conc. new Waverley St., Tbt. in 7.6m Conc. pile, 57.3m S. of hydro poles & 8.3m W. of line most Wly. set of hydro poles.

150 WM	WATERMAIN	150 WM	HYDRO	150 WM	WATERMAIN	150 WM
+	HYDRANT	+	M.T.S.	+	HYDRANT, VALVE	+
⊗	VALVE	⊗	CONCRETE	⊗	LAND DRAINAGE SEWER	⊗
---	300 LDS	---	ASPHALT	---	WASTE WATER SEWER	---
---	250 WWS	---	SIDEWALK	---	PROPERTY LINE	---
○	MANHOLE	○	PROPERTY LINE	○	NORTH OR WEST GUTTER	○
□	CATCH BASIN	□	SURVEY BAR	□	SOUTH OR EAST GUTTER	□
▽	CURB INLET	▽	DITCH	▽	NORTH OR WEST DITCH	▽
+	JUNCTIONS	+	GUTTER ELEVATION	+	SOUTH OR EAST DITCH	+
---	CULVERT	---	GROUND ELEVATION	---	LEGEND-PLAN	---
---	GAS	---	LEGEND-PROFILE	---	PROPOSED	---
---	EXISTING	---	PROPOSED	---	EXISTING	---

LOCATION APPROVED UNDERGROUND STRUCTURES
 SUPV. U/G STRUCTURES COMMITTEE DATE _____
 NOTE:
 LOCATION OF UNDERGROUND STRUCTURES AS SHOWN ARE BASED ON THE BEST INFORMATION AVAILABLE BUT NO GUARANTEE IS GIVEN THAT ALL EXISTING UTILITIES ARE SHOWN OR THAT THE GIVEN LOCATIONS ARE EXACT. CONFIRMATION OF EXISTENCE AND EXACT LOCATION OF ALL SERVICES MUST BE OBTAINED FROM THE INDIVIDUAL UTILITIES BEFORE PROCEEDING WITH CONSTRUCTION.

NO.	REVISIONS	DATE	BY
1	ADDED BERM	12.02.06	

Stantec Consulting Ltd.
 905 Waverley Street, Winnipeg, Manitoba
 Tel 204-489-5900 Fax 204-453-9012

DESIGNED BY	R.D.	CHECKED BY	
DRAWN BY	A.M.	APPROVED BY	H.A.K.
HOR. SCALE:	1:500	RELEASED FOR CONSTRUCTION:	
VERTICAL:	1:50	DATE	12.01.10

ENGINEER'S SEAL
 ORIGINAL SEALED BY
 HARTLEY A. KATZ
 P. ENG.
 2012.01.23
 CONSULTANT DRAWING NO.
C-203

THE CITY OF WINNIPEG
 WATER AND WASTE DEPARTMENT

WAVERLEY INTERCEPTOR SEWER NORTH LEG - PH. 6
KENASTON BLVD. SOUTHBOUND
 FROM 200m SOUTH OF NORTH TOWN ROAD
 TO NORTH TOWN ROAD

SHEET **4** OF **4**
 CAD FILE DRAWING NUMBER
 13510C-201-772.DWG
 CITY DRAWING NUMBER
9992